


| | |
|---------------|--|
| DATE | |
| BY | |
| FINAL SURVEY | |
| PLOTTED | |
| TEMPLATE | |
| NOTE BOOK | |
| AREAS CHECKED | |
| NO. | |

| | |
|-----------------|--|
| DATE | |
| BY | |
| ORIGINAL SURVEY | |
| PLOTTED | |
| TEMPLATE | |
| NOTE BOOK | |
| AREAS CHECKED | |
| NO. | |

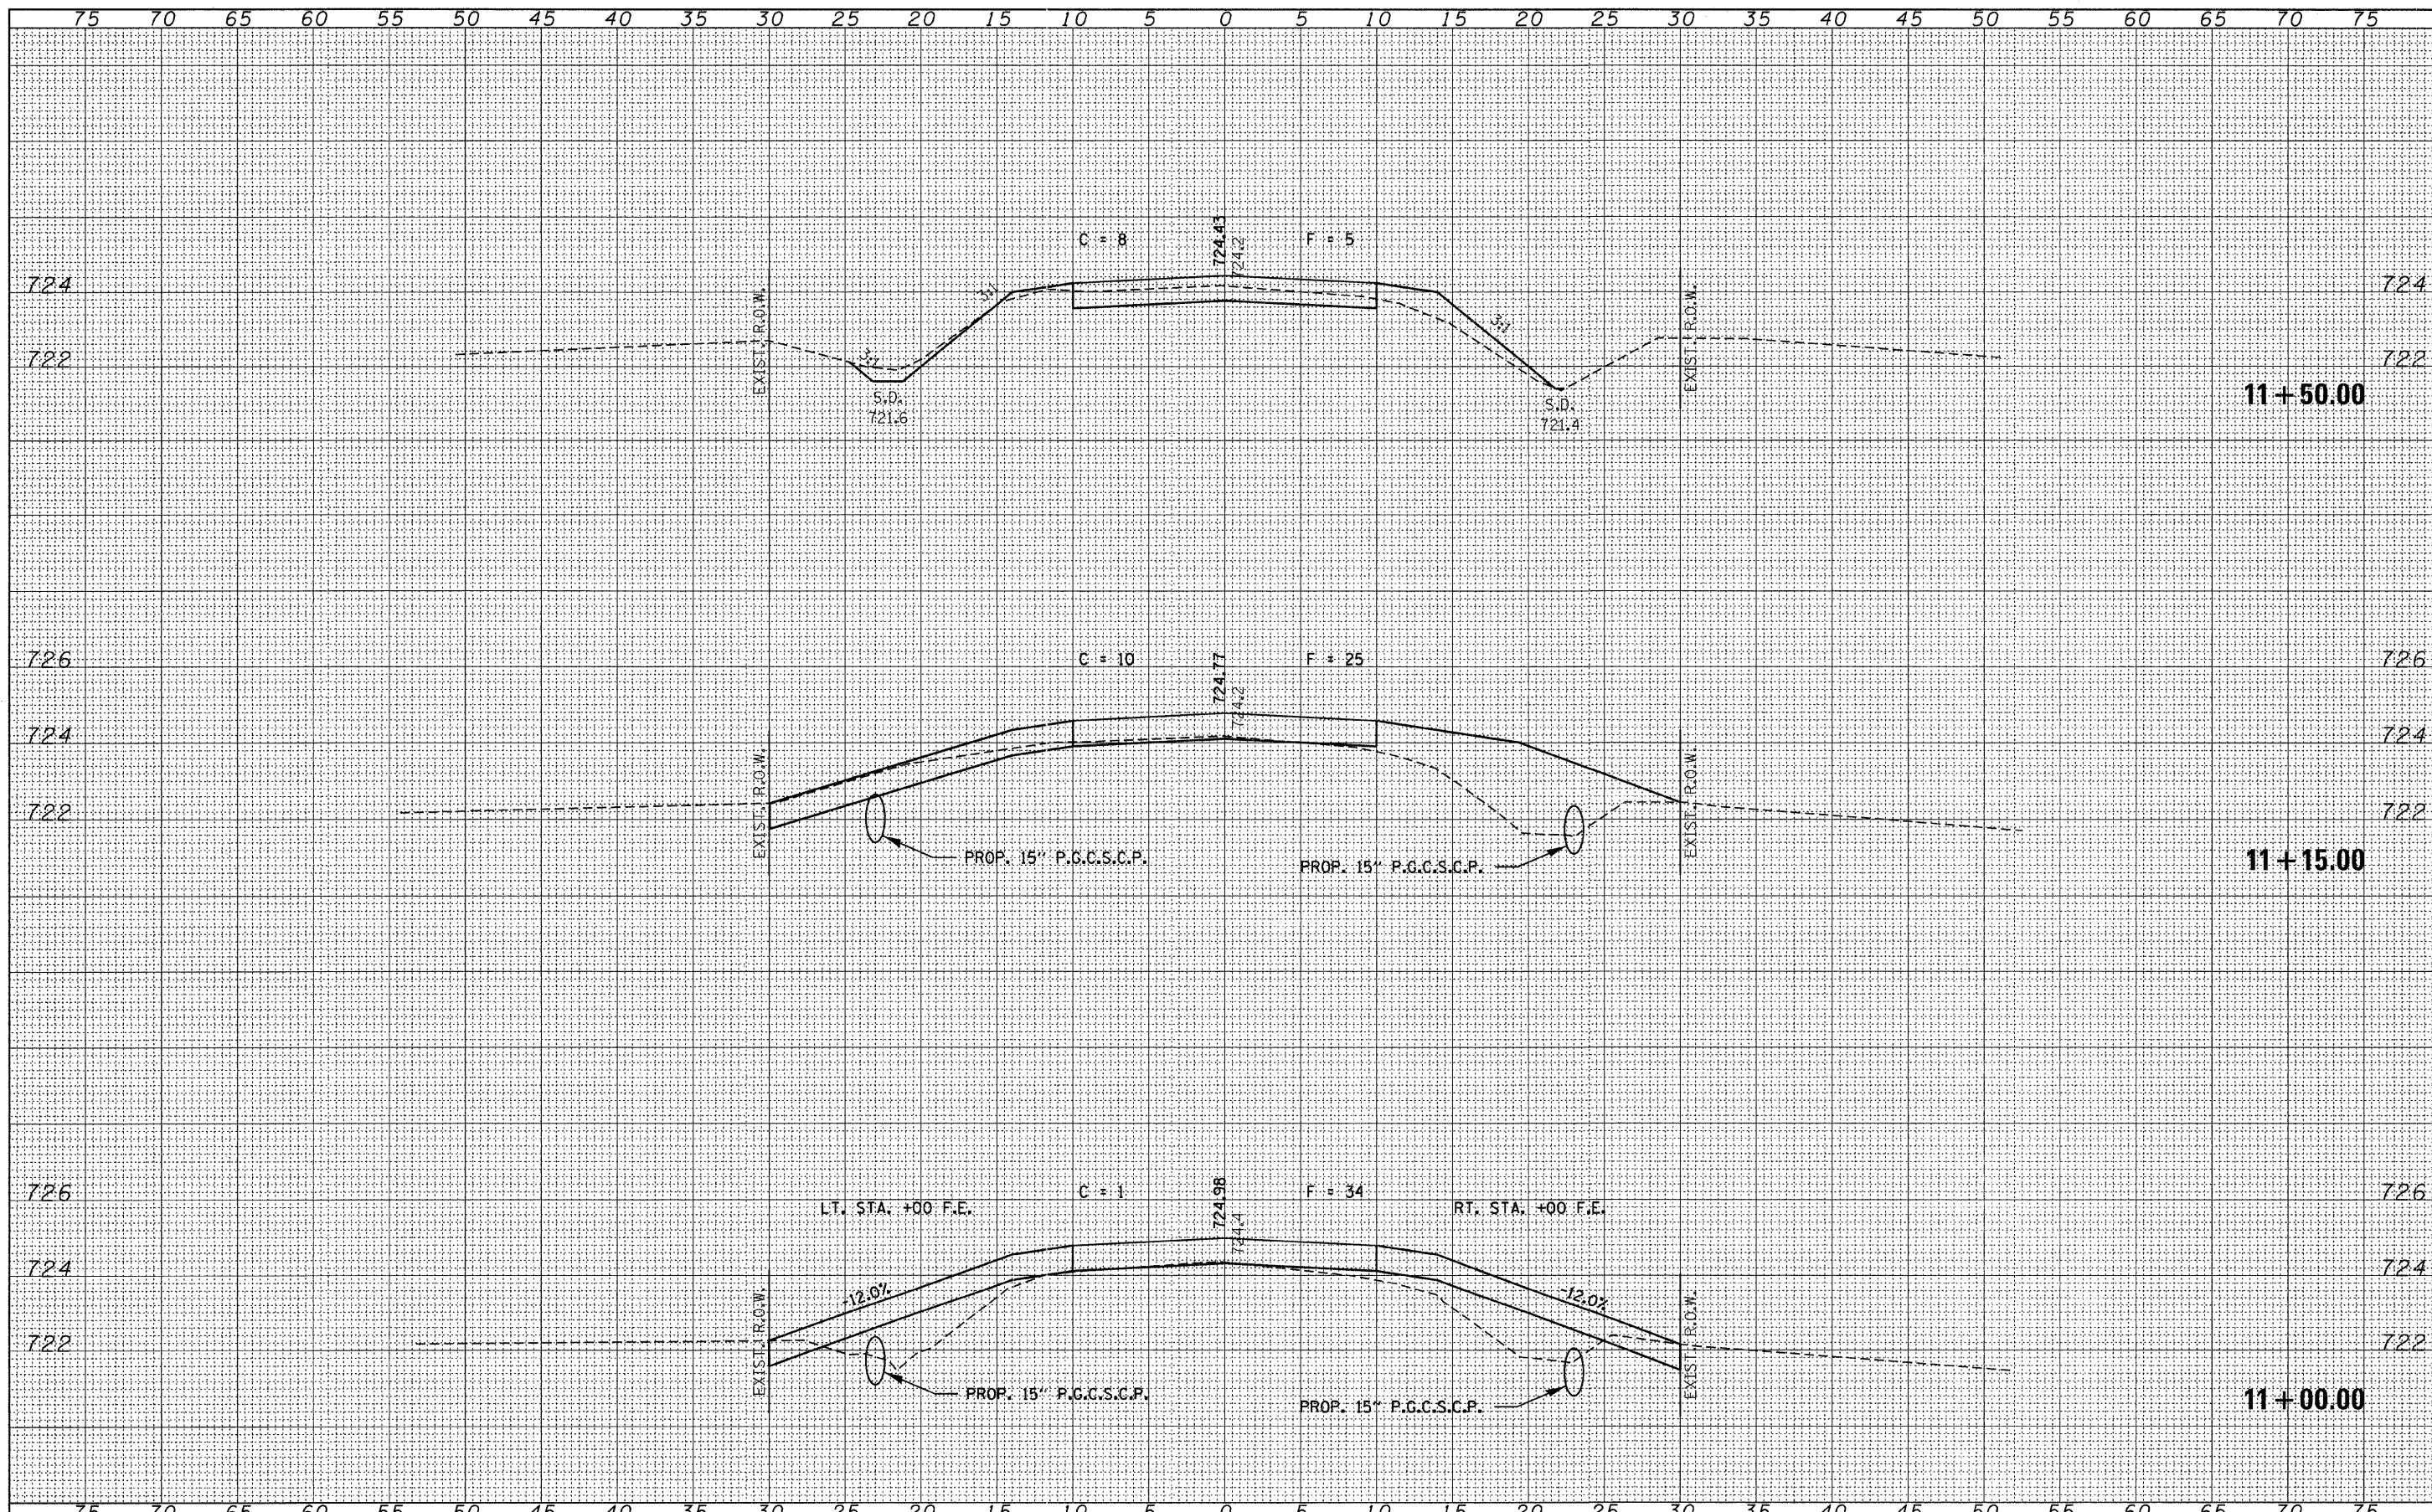

| | | | | | | | | | | | | | | | |
|--------------------------------|------------------|-------------------|--------------|---|--|-------------------------------|----|--------|---------------|------------------|---|----------------|--------|--------------------|----|
| FILE NAME = 090141-ah1-xxx.dgn | USER NAME = | DESIGNED - J.W.F. | REVISED - | STATE OF ILLINOIS McLEAN COUNTY HIGHWAY DEPARTMENT | | STATION CROSS SECTIONS | | T.R. | SECTION | COUNTY | TOTAL SHEETS | SHEET NO. | | | |
| PLOT SCALE = | CHECKED - S.W.M. | REVISED - | SCALE: H5:V2 | | | SHEET NO. | OF | SHEETS | STA. 11+00.00 | TO STA. 11+50.00 | 25 | 09-18131-00-BR | McLEAN | 20 | 11 |
| PLOT DATE = 10/20/2011 | DATE - 10/11/11 | REVISED - | | | | | | | | | GRIDLEY ROAD DISTRICT | | | CONTRACT NO. 91450 | |
| | | | | | | | | | | | FED. ROAD DIST. NO. [ILLINOIS] FED. AID PROJECT | | | | |