


DATE	
BY	
SURVEYED	
PLOTTED	
NOTE BOOK	
AREAS CHECKED	
NO.	

DATE	
BY	
SURVEYED	
PLOTTED	
NOTE BOOK	
AREAS CHECKED	
NO.	

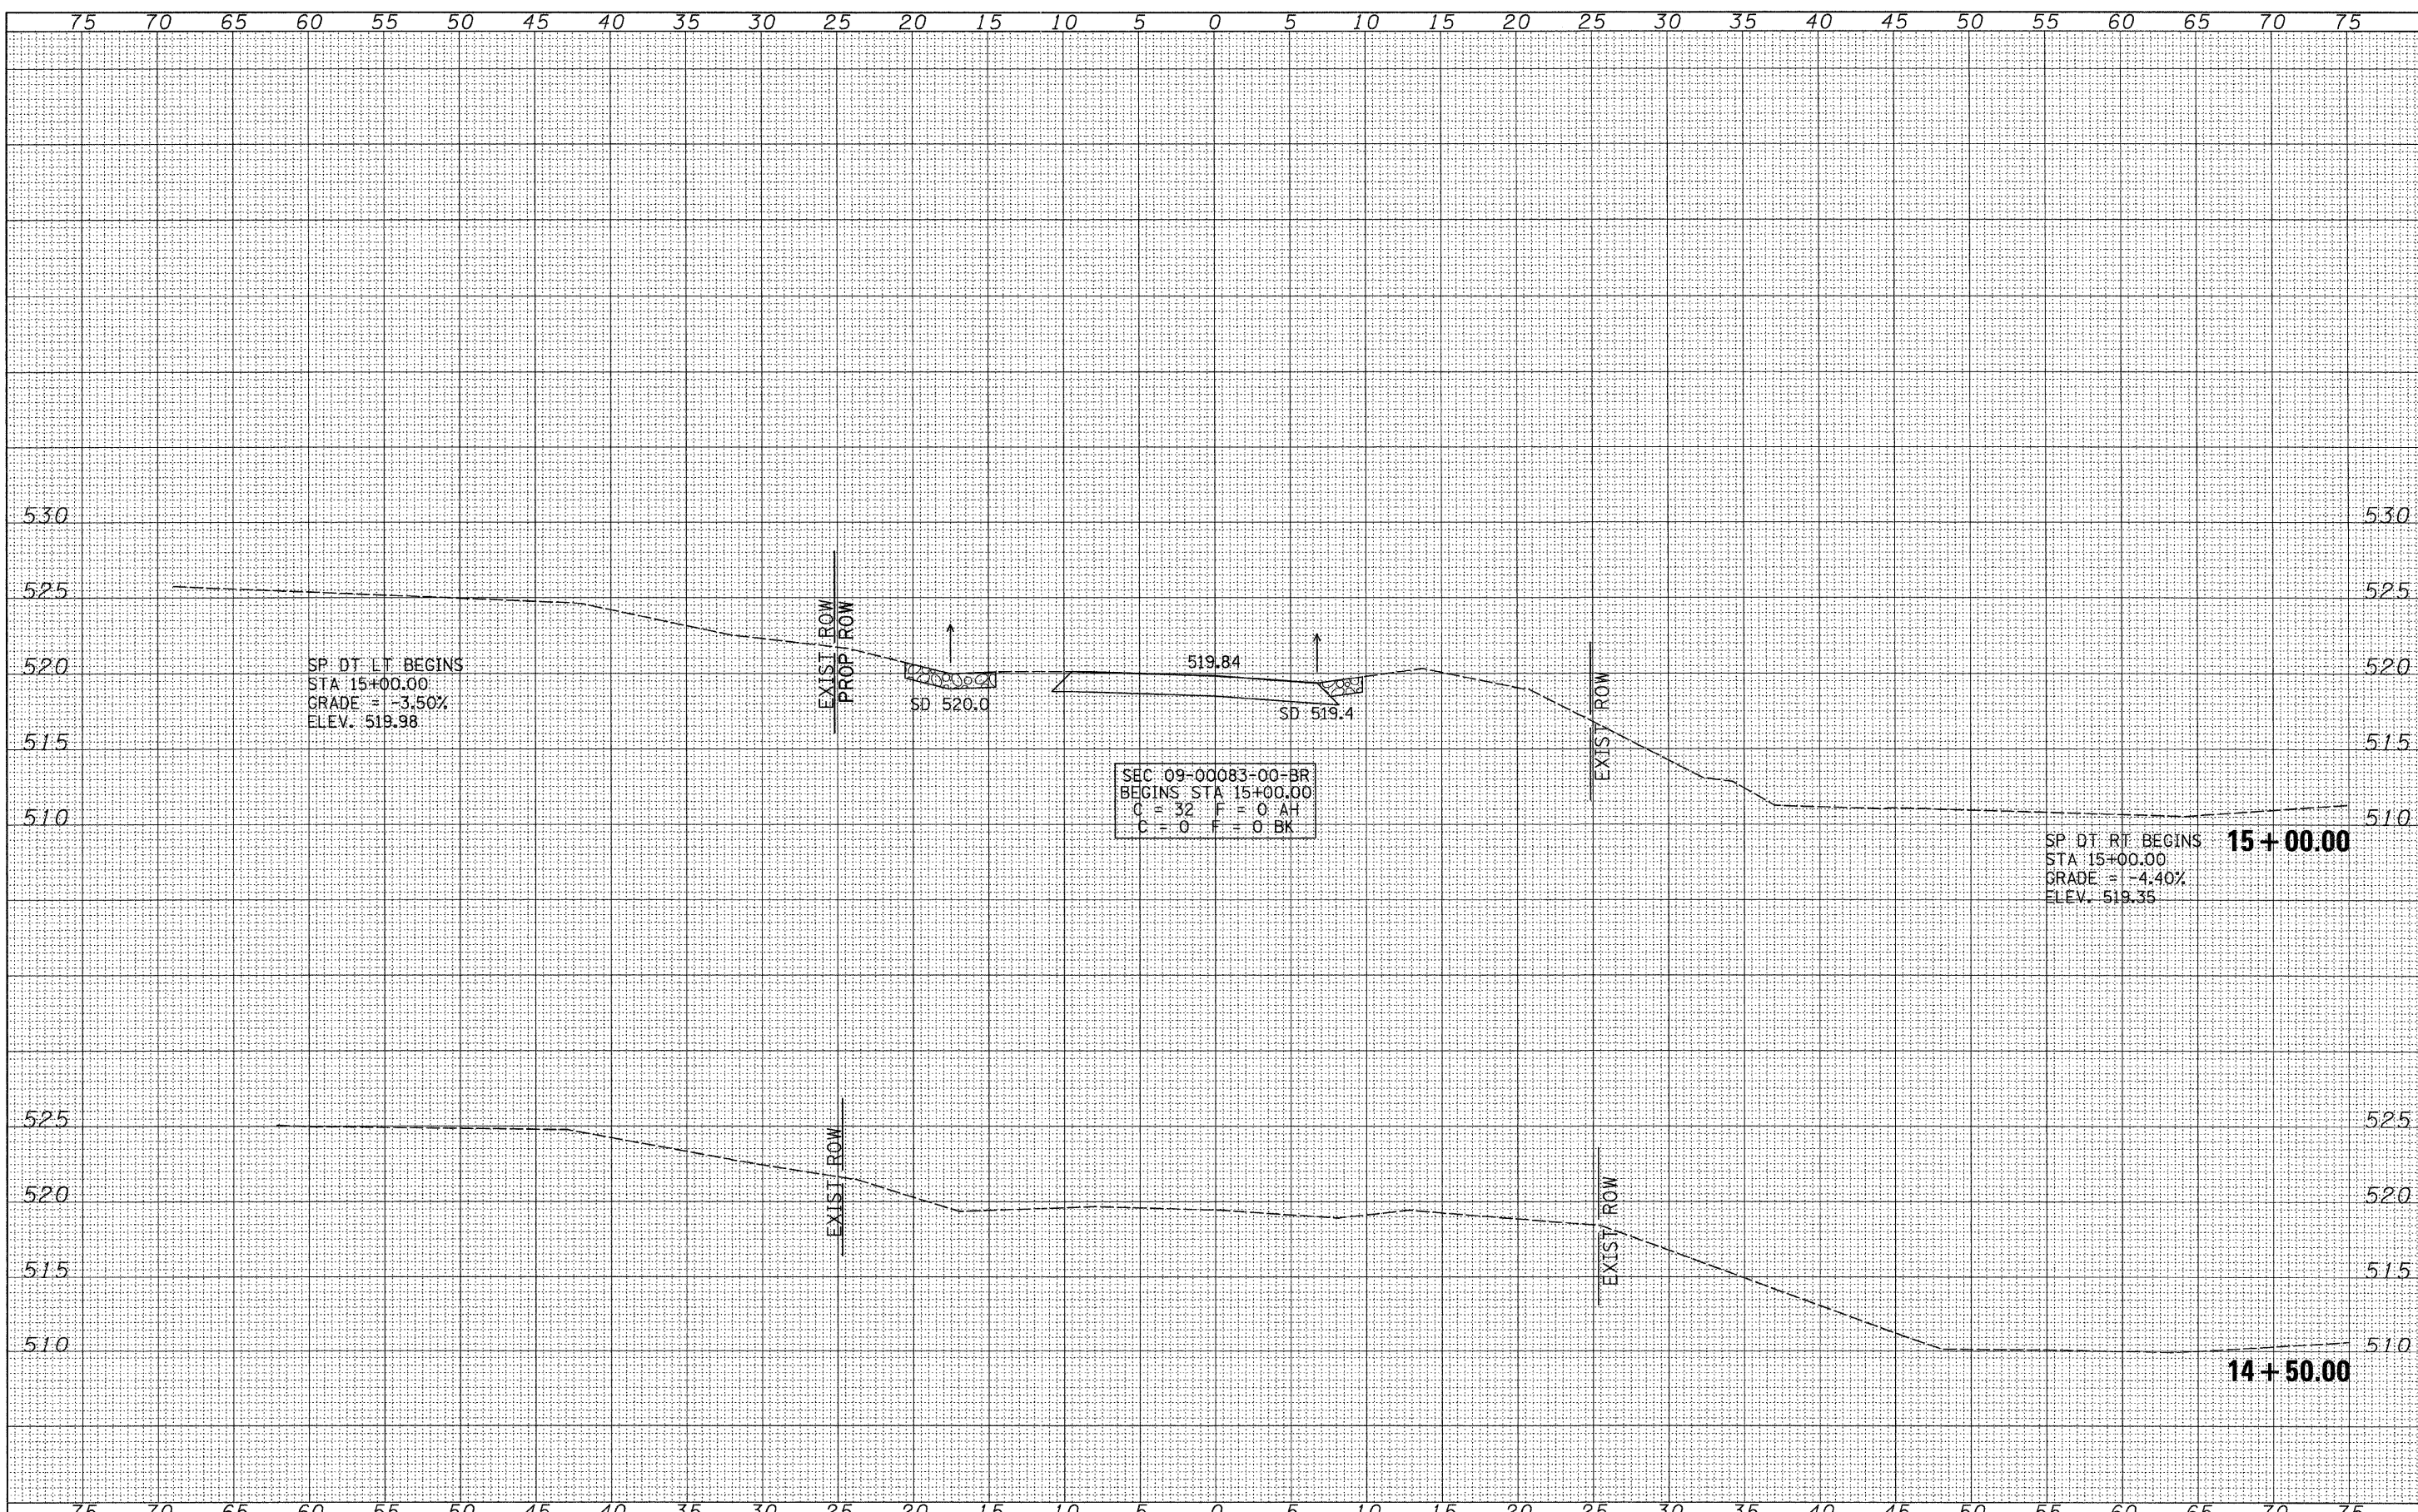

SP. DT. LT. BEGINS
 STA 15+00.00
 GRADE = -3.50%
 ELEV. 519.98

SEC 09-00083-00-BR
 BEGINS STA 15+00.00
 C = 32 F = 0 AH
 C = 0 F = 0 BK

SP. DT. RT. BEGINS **15 + 00.00**
 STA 15+00.00
 GRADE = -4.40%
 ELEV. 519.35

14 + 50.00

FILE NAME =
 V:\Bridge\2698-Pike\2698xsect.dgn

USER NAME = othomas	DESIGNED -	REVISED -
	DRAWN -	REVISED -
PLOT SCALE = 5.0000' / IN.	CHECKED -	REVISED -
PLOT DATE = 3/28/2011	DATE -	REVISED -

**PIKE COUNTY
 COUNTY HIGHWAY 13
 OVER BREWSTER CREEK**

CROSS SECTIONS
 SCALE: 1"=5' SHEET NO. 1 OF 13 SHEETS STA. 14+50.00 TO STA. 15+00.00

F.A.S. RTE.	SECTION	COUNTY	TOTAL SHEETS	SHEET NO.
597	09-00083-00-BR	PIKE	26	14
FED. ROAD DIST. NO. 7 ILLINOIS			CONTRACT NO. 9350	
FED. AID PROJECT BR5-0597(103)				