


BY	DATE
FINAL SURVEY	SURVEYED
NOTE BOOK NO.	PLOTTED
	TEMPLATE
	AREAS CHECKED

BY	DATE
ORIGINAL SURVEY	SURVEYED
NOTE BOOK NO.	PLOTTED
	TEMPLATE
	AREAS CHECKED

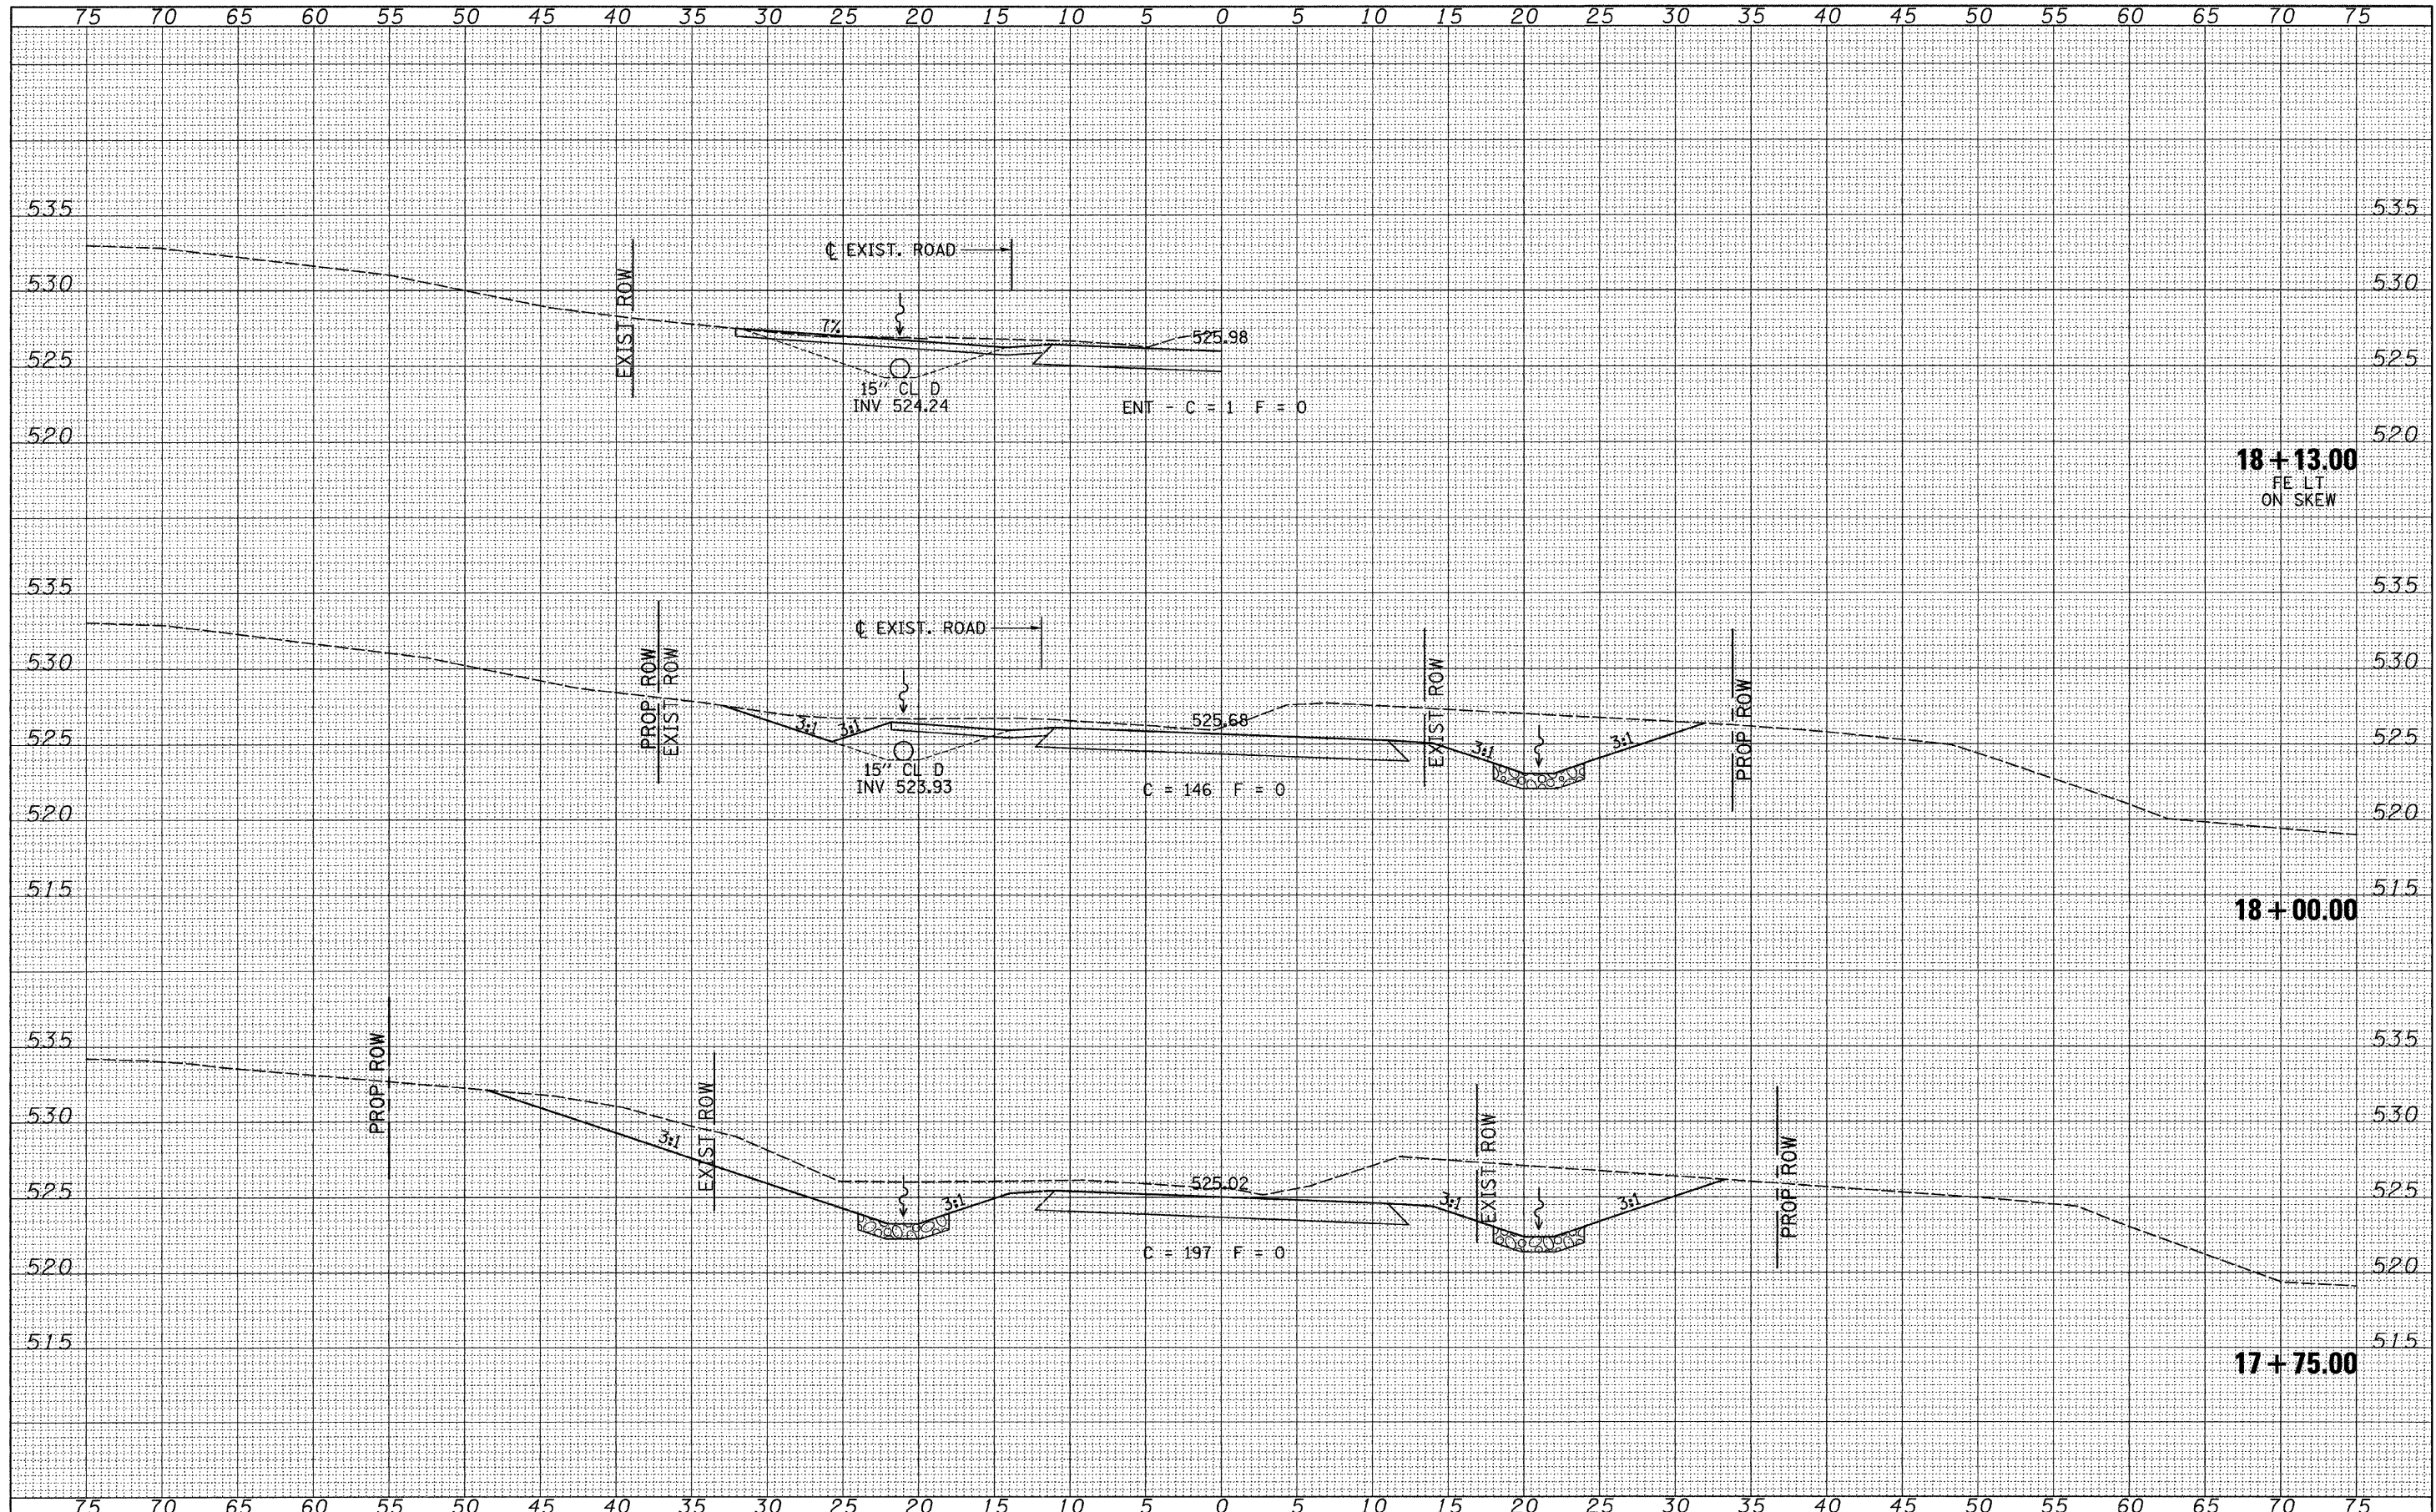

FILE NAME -
V:\Bridge\2698-Pike\2698xsecths.dgn

USER NAME - othomas	DESIGNED -	REVISED -
	DRAWN -	REVISED -
PLOT SCALE = 5.0000' / IN.	CHECKED -	REVISED -
PLOT DATE = 3/28/2011	DATE -	REVISED -

**PIKE COUNTY
COUNTY HIGHWAY 13
OVER BREWSTER CREEK**

CROSS SECTIONS

SCALE: 1"=5' SHEET NO. 4 OF 13 SHEETS STA. 17+75.00 TO STA. 18+13.00

F.A.S. RTE.	SECTION	COUNTY	TOTAL SHEETS	SHEET NO.
597	09-0083-00-BR	PIKE	26	17
CONTRACT NO. 9350				FED. ROAD DIST. NO. 7 ILLINOIS
FED. AID PROJECT BR5-0597103				