


DATE	
BY	
FINAL SURVEY	
SURVEYED	
PLOTTED	
TEMPLATE	
NOTE BOOK	
NO.	
AREAS CHECKED	

DATE	
BY	
ORIGINAL SURVEY	
SURVEYED	
PLOTTED	
TEMPLATE	
NOTE BOOK	
NO.	
AREAS CHECKED	

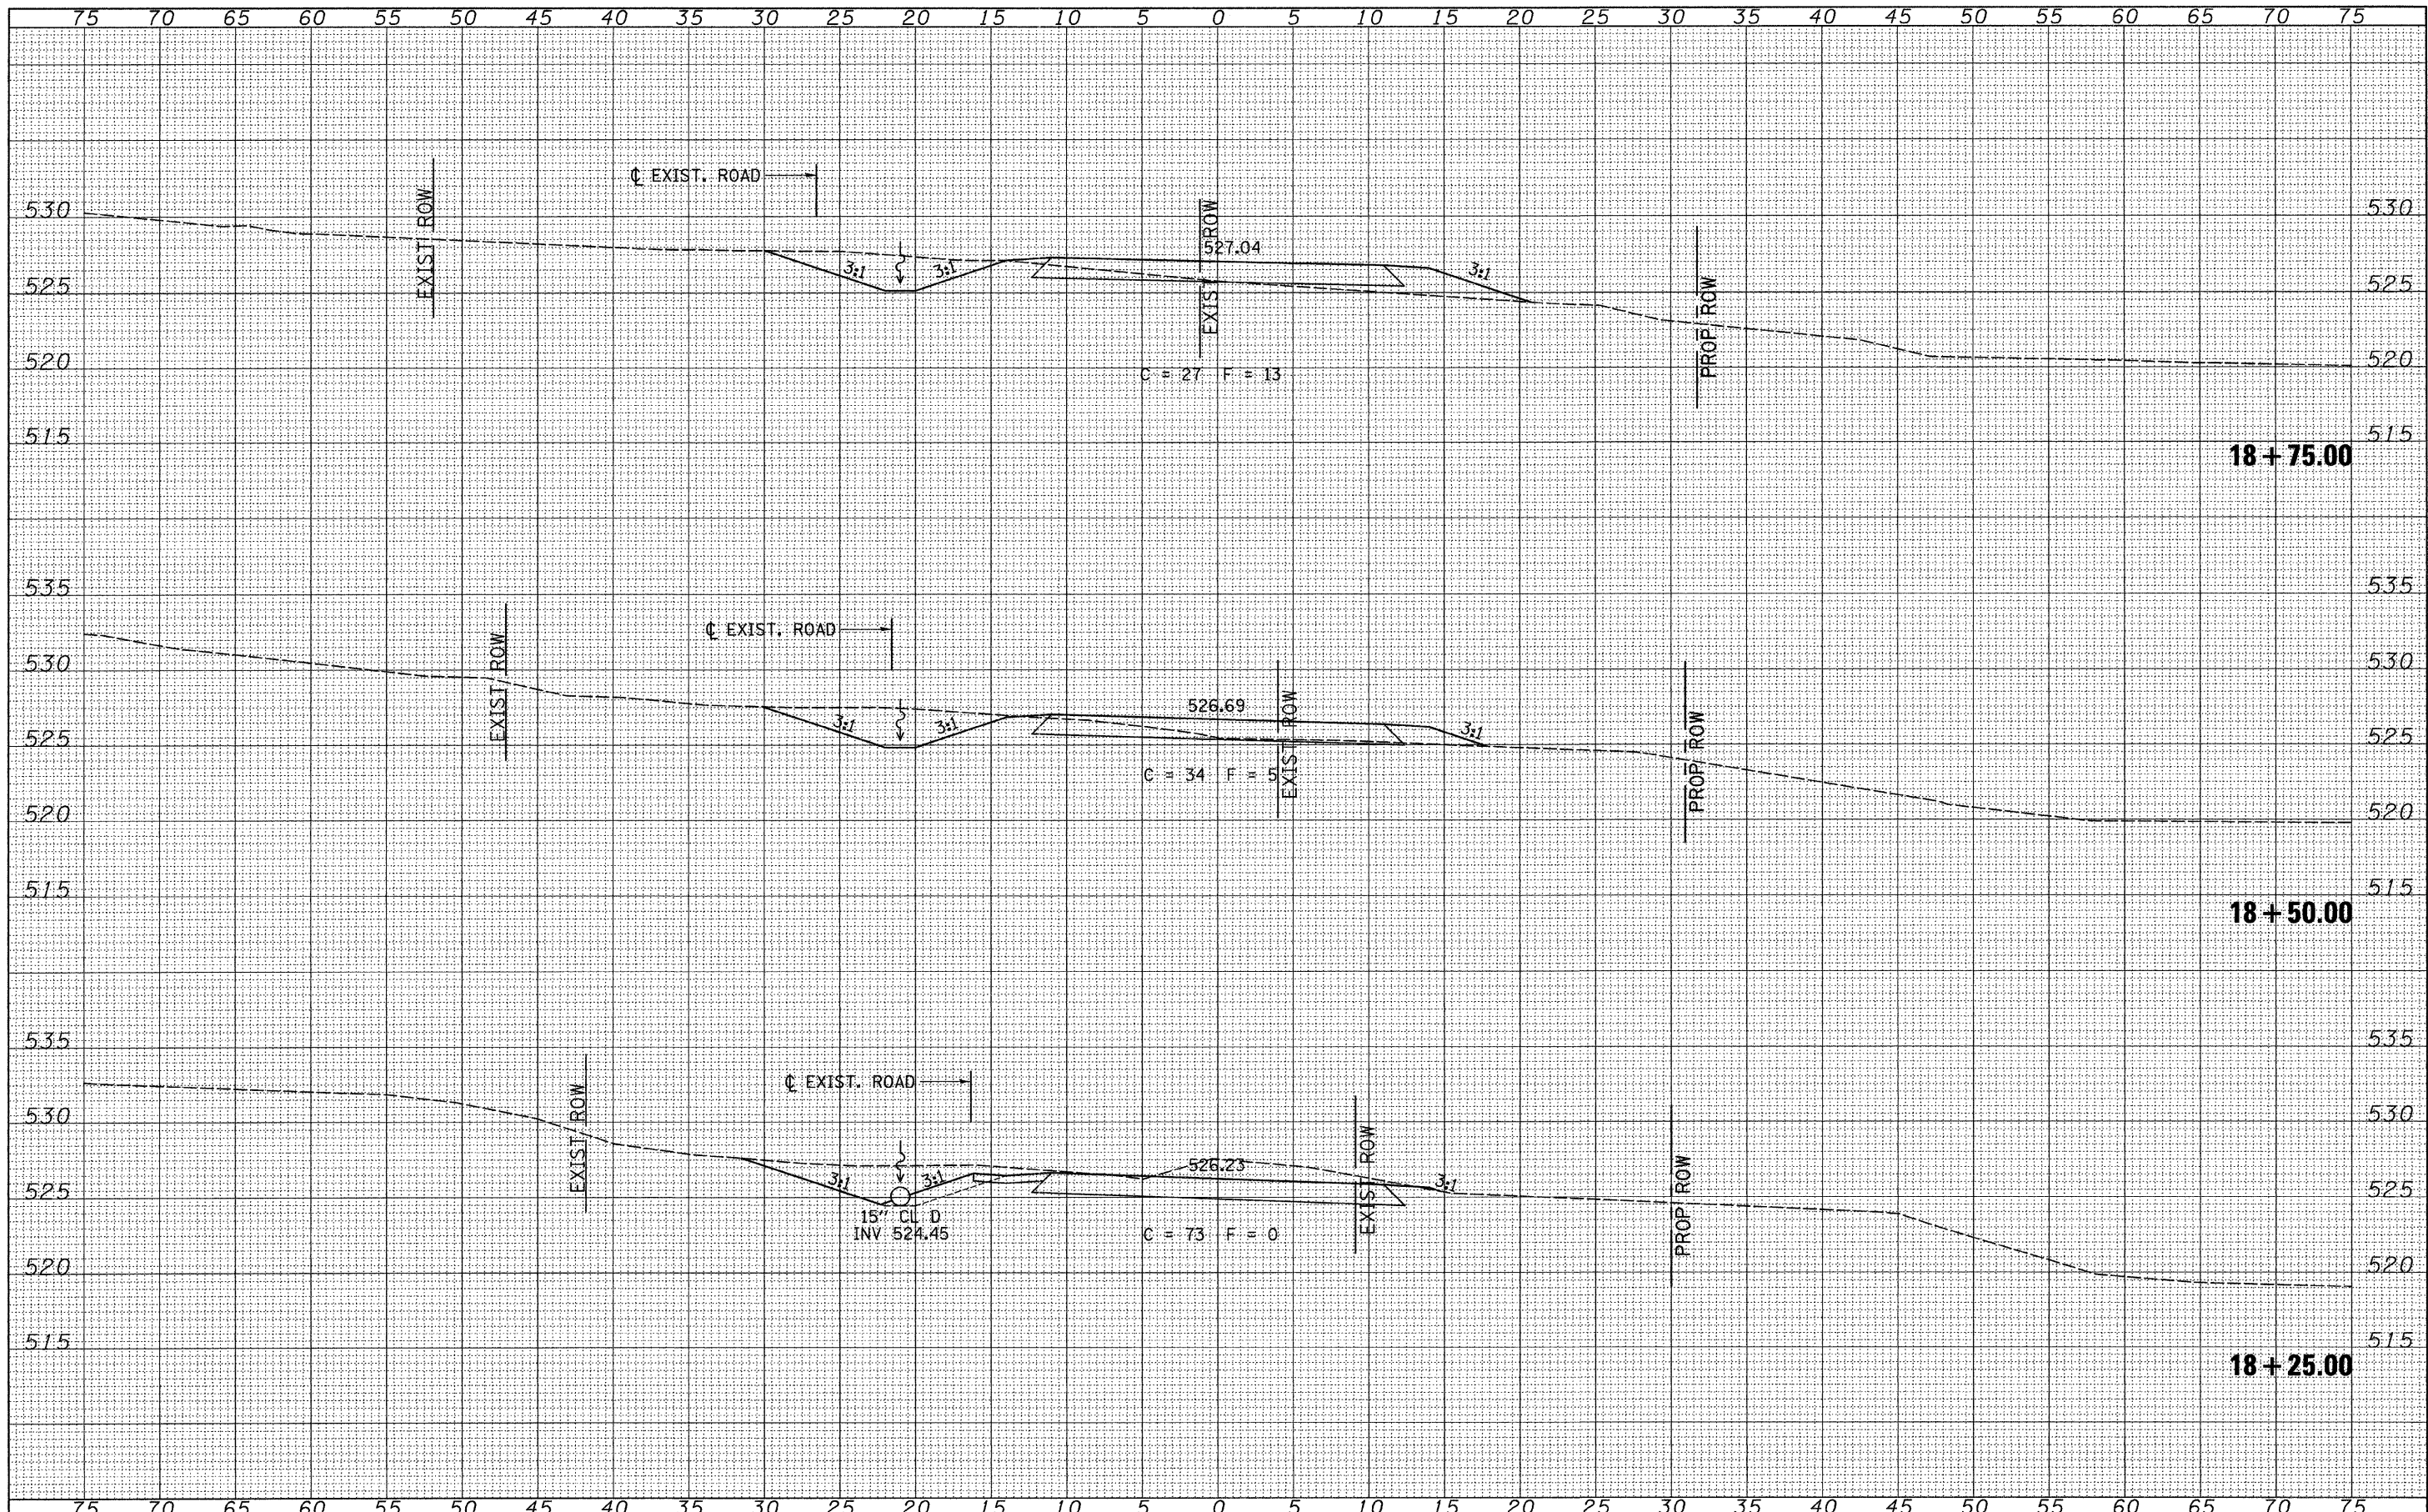

FILE NAME =
 V:\Bridge\2698-Pike\2698xsecthta.dgn

USER NAME = cthomas
 DESIGNED -
 DRAWN -
 CHECKED -
 DATE -

REVISÉ -
 REVISÉ -
 REVISÉ -
 REVISÉ -

DESIGNED -
 DRAWN -
 CHECKED -
 DATE -

**PIKE COUNTY
 COUNTY HIGHWAY 13
 OVER BREWSTER CREEK**

CROSS SECTIONS

SCALE: 1"=5' SHEET NO. 5 OF 13 SHEETS STA. 18+25.00 TO STA. 18+75.00

F.A.S. RTE.	SECTION	COUNTY	TOTAL SHEETS	SHEET NO.
597	09-00083-00-BR	PIKE	26	18
FED. ROAD DIST. NO. 7 ILLINOIS			CONTRACT NO. 93550	
FED. AID PROJECT BR5-0597103				