


BY	DATE
FINAL SURVEY	SURVEYED
NOTE BOOK	PLOTTED
NO.	TEMPLATE
	AREAS CHECKED

BY	DATE
ORIGINAL SURVEY	SURVEYED
NOTE BOOK	PLOTTED
NO.	TEMPLATE
	AREAS CHECKED

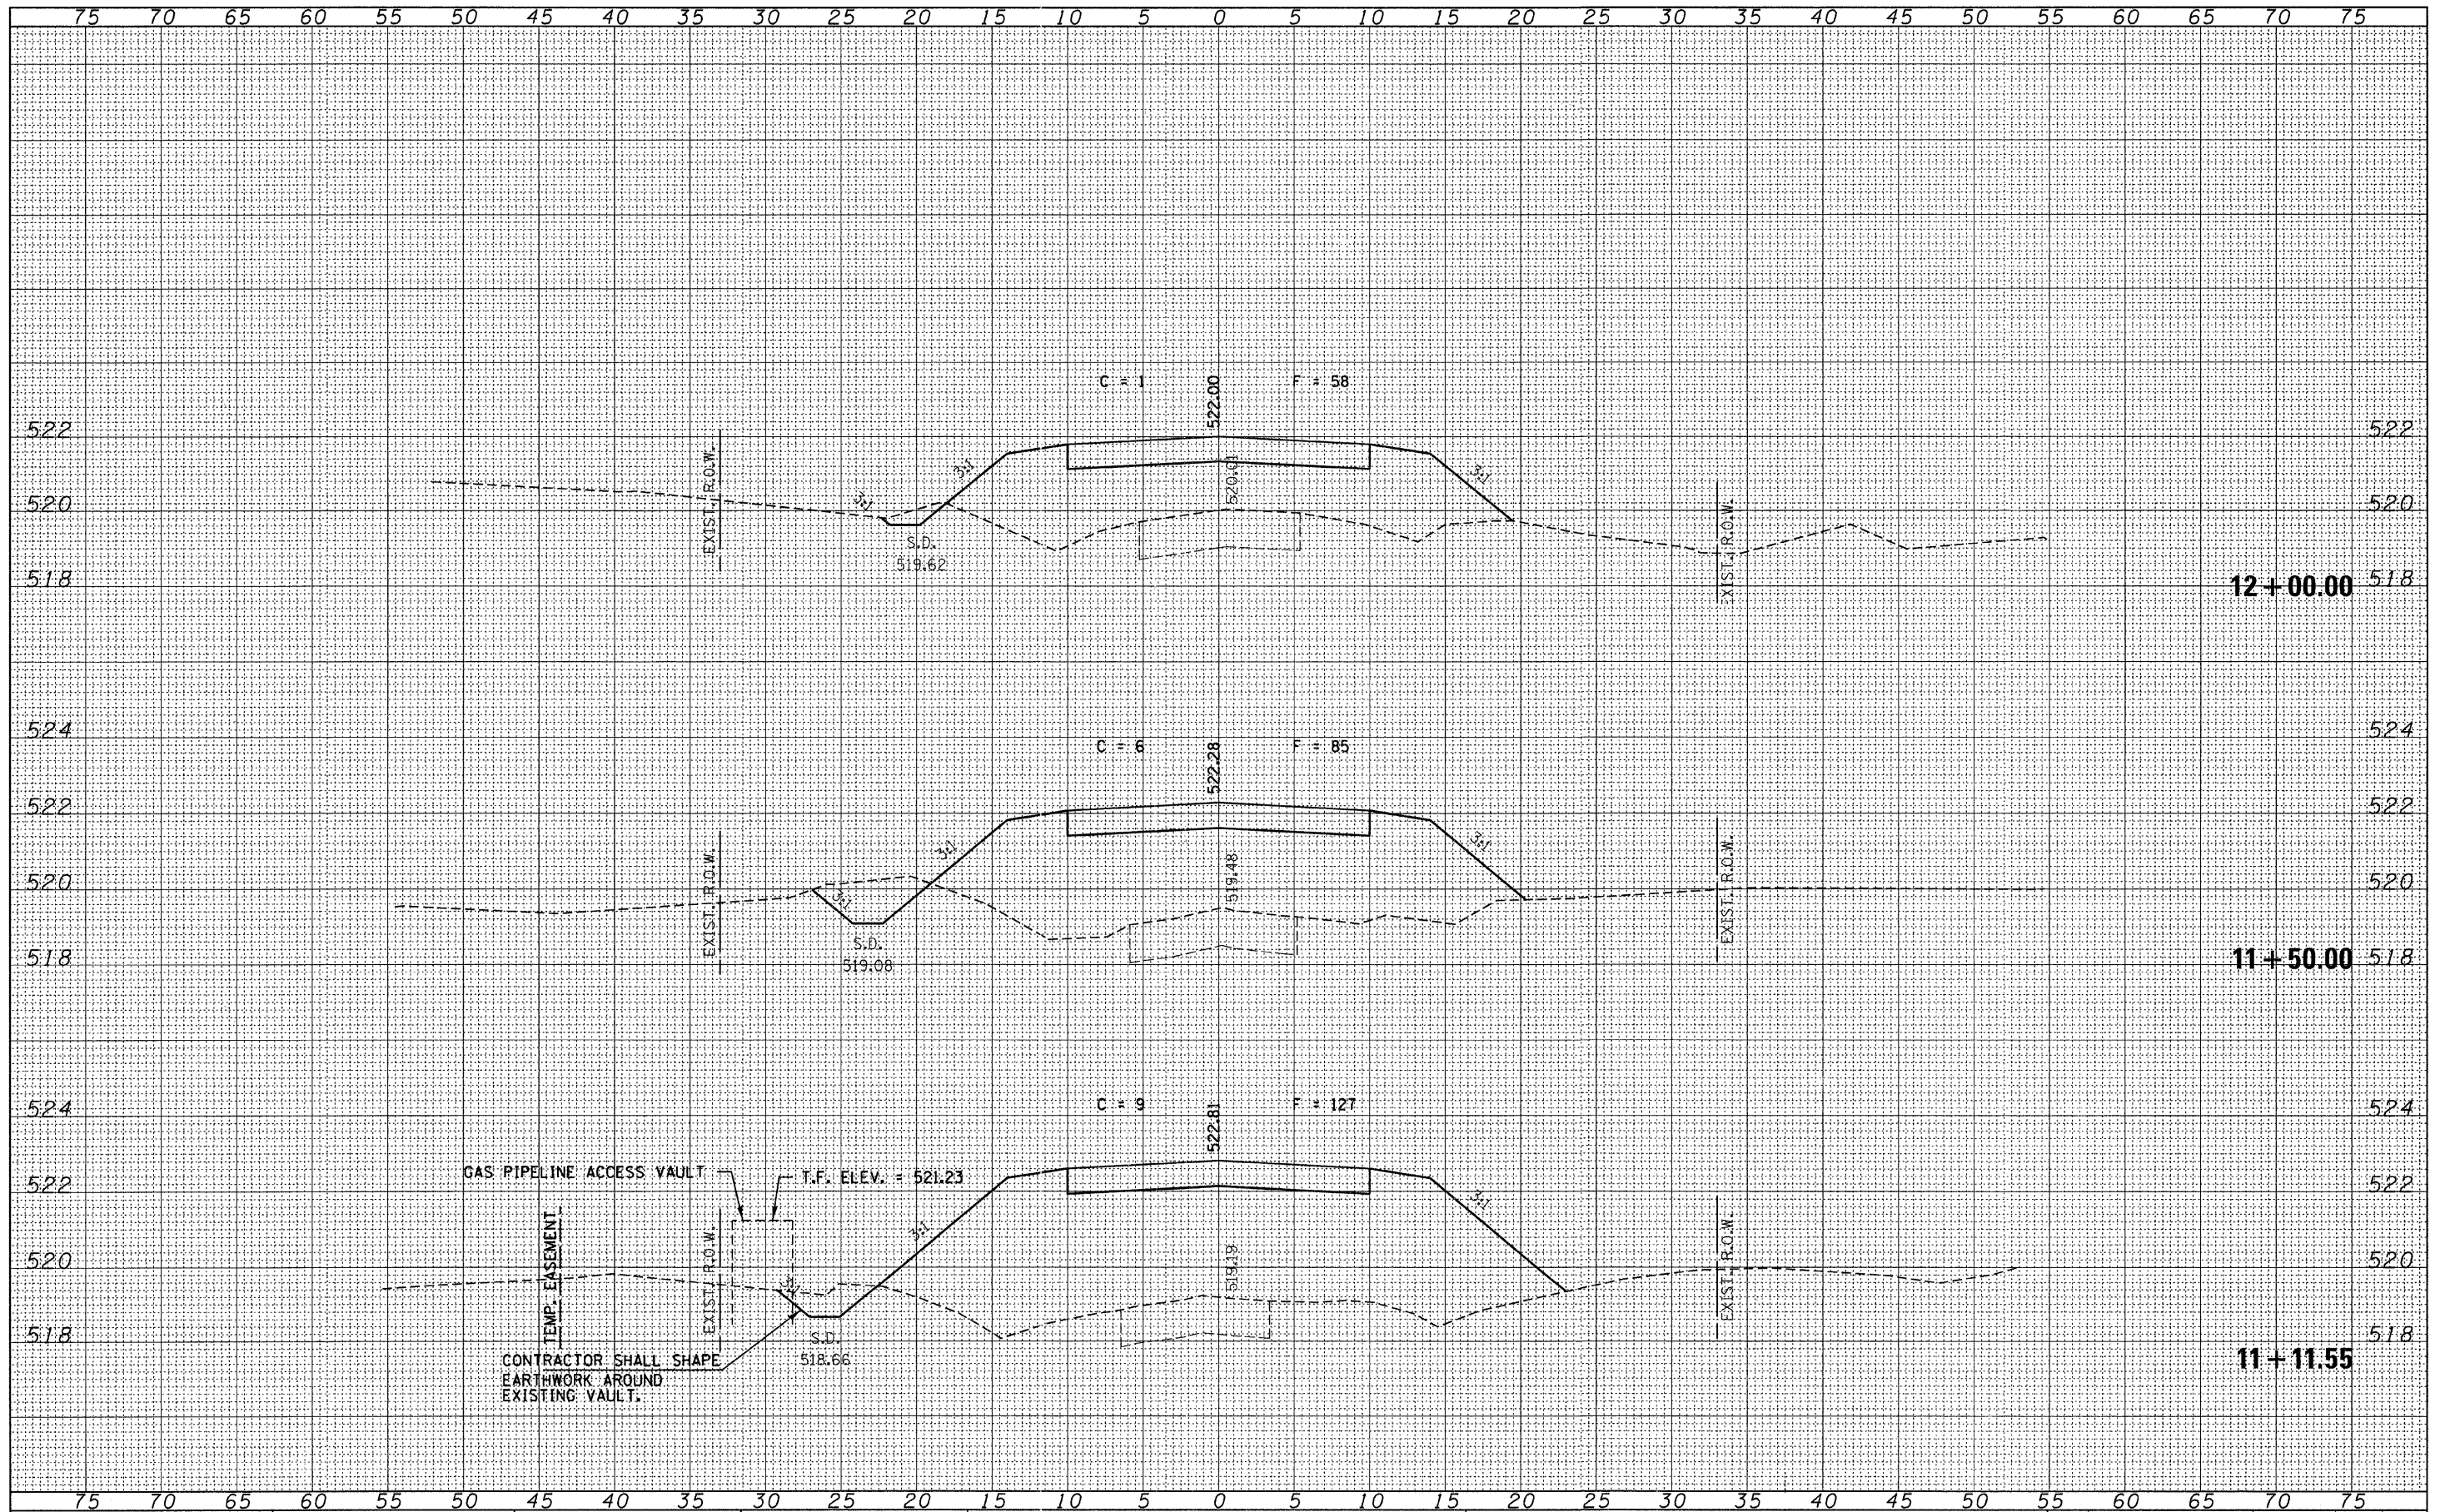

FILE NAME = 1000'98-sht-axs.dgn	USER NAME =	DESIGNED - J.W.F.	REVISED -	STATION CROSS SECTIONS T.R. 266 / 1700TH STREET			T.R.	SECTION	COUNTY	TOTAL SHEETS	SHEET NO.
HAMPTON, LENZINI AND RENWICK, INC. 3835 STEVENSON DRIVE, SUITE 201 SPRINGFIELD, ILLINOIS 62703 ILLINOIS PROFESSIONAL DESIGN FIRM 15 / PE / SE CORP. 184-0000959	PLOT SCALE = PLOT DATE = 10/27/2011	DRAWN - D.T.M. CHECKED - S.W.M. DATE - 07/06/11	REVISED - REVISED - REVISED - REVISED -				STATE OF ILLINOIS EFFINGHAM COUNTY HIGHWAY DEPARTMENT			266	10-13112-00-BR
				SCALE: H5:V2 SHEET NO. OF SHEETS STA. 11+11.55 TO STA. 12+00.00			UNION ROAD DISTRICT CONTRACT NO. 95669 ILLINOIS FED. AID PROJECT				