
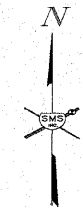


- NOTES:
1. REFER TO SPECIFICATIONS FOR ADDITIONAL REQUIREMENTS.
 2. COORDINATE INSTALLATION OF PLANTINGS TO AVOID STORING PLANTS ON SITE.
 3. NOTIFY ENGINEER FOR ON-SITE COORDINATION AND APPROVAL OF PLANT SPACINGS AND ARRANGEMENT DURING PLANTING OPERATIONS.

SECTION	COUNTY	TOTAL SHEETS	SHEET NO.
08-00021-00-PK	MADISON	12	10
CONTRACT NO. 97473			

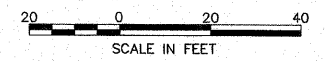


REVISIONS

PDS
 PLANNING DESIGN STUDIO
 727 North First Street, Suite 360
 Saint Louis, Missouri, 63102
 Phone (314) 241-3600

**IMPROVEMENT PLANS FOR HOFFMAN GARDENS
 VILLAGE OF GODFREY, ILLINOIS
 PLANTING PLAN**

DWG. NO.	HOFFMAN PLANTING PLANDWG
REF. BK.	PG.
JOB NO.	437560
DSN. BY:	SJW/DDT
DWN. BY:	BCS
CHK. BY:	SJW
DATE:	MAY, 2011
SCALE:	1"=20'
SHEET	L5 OF 12

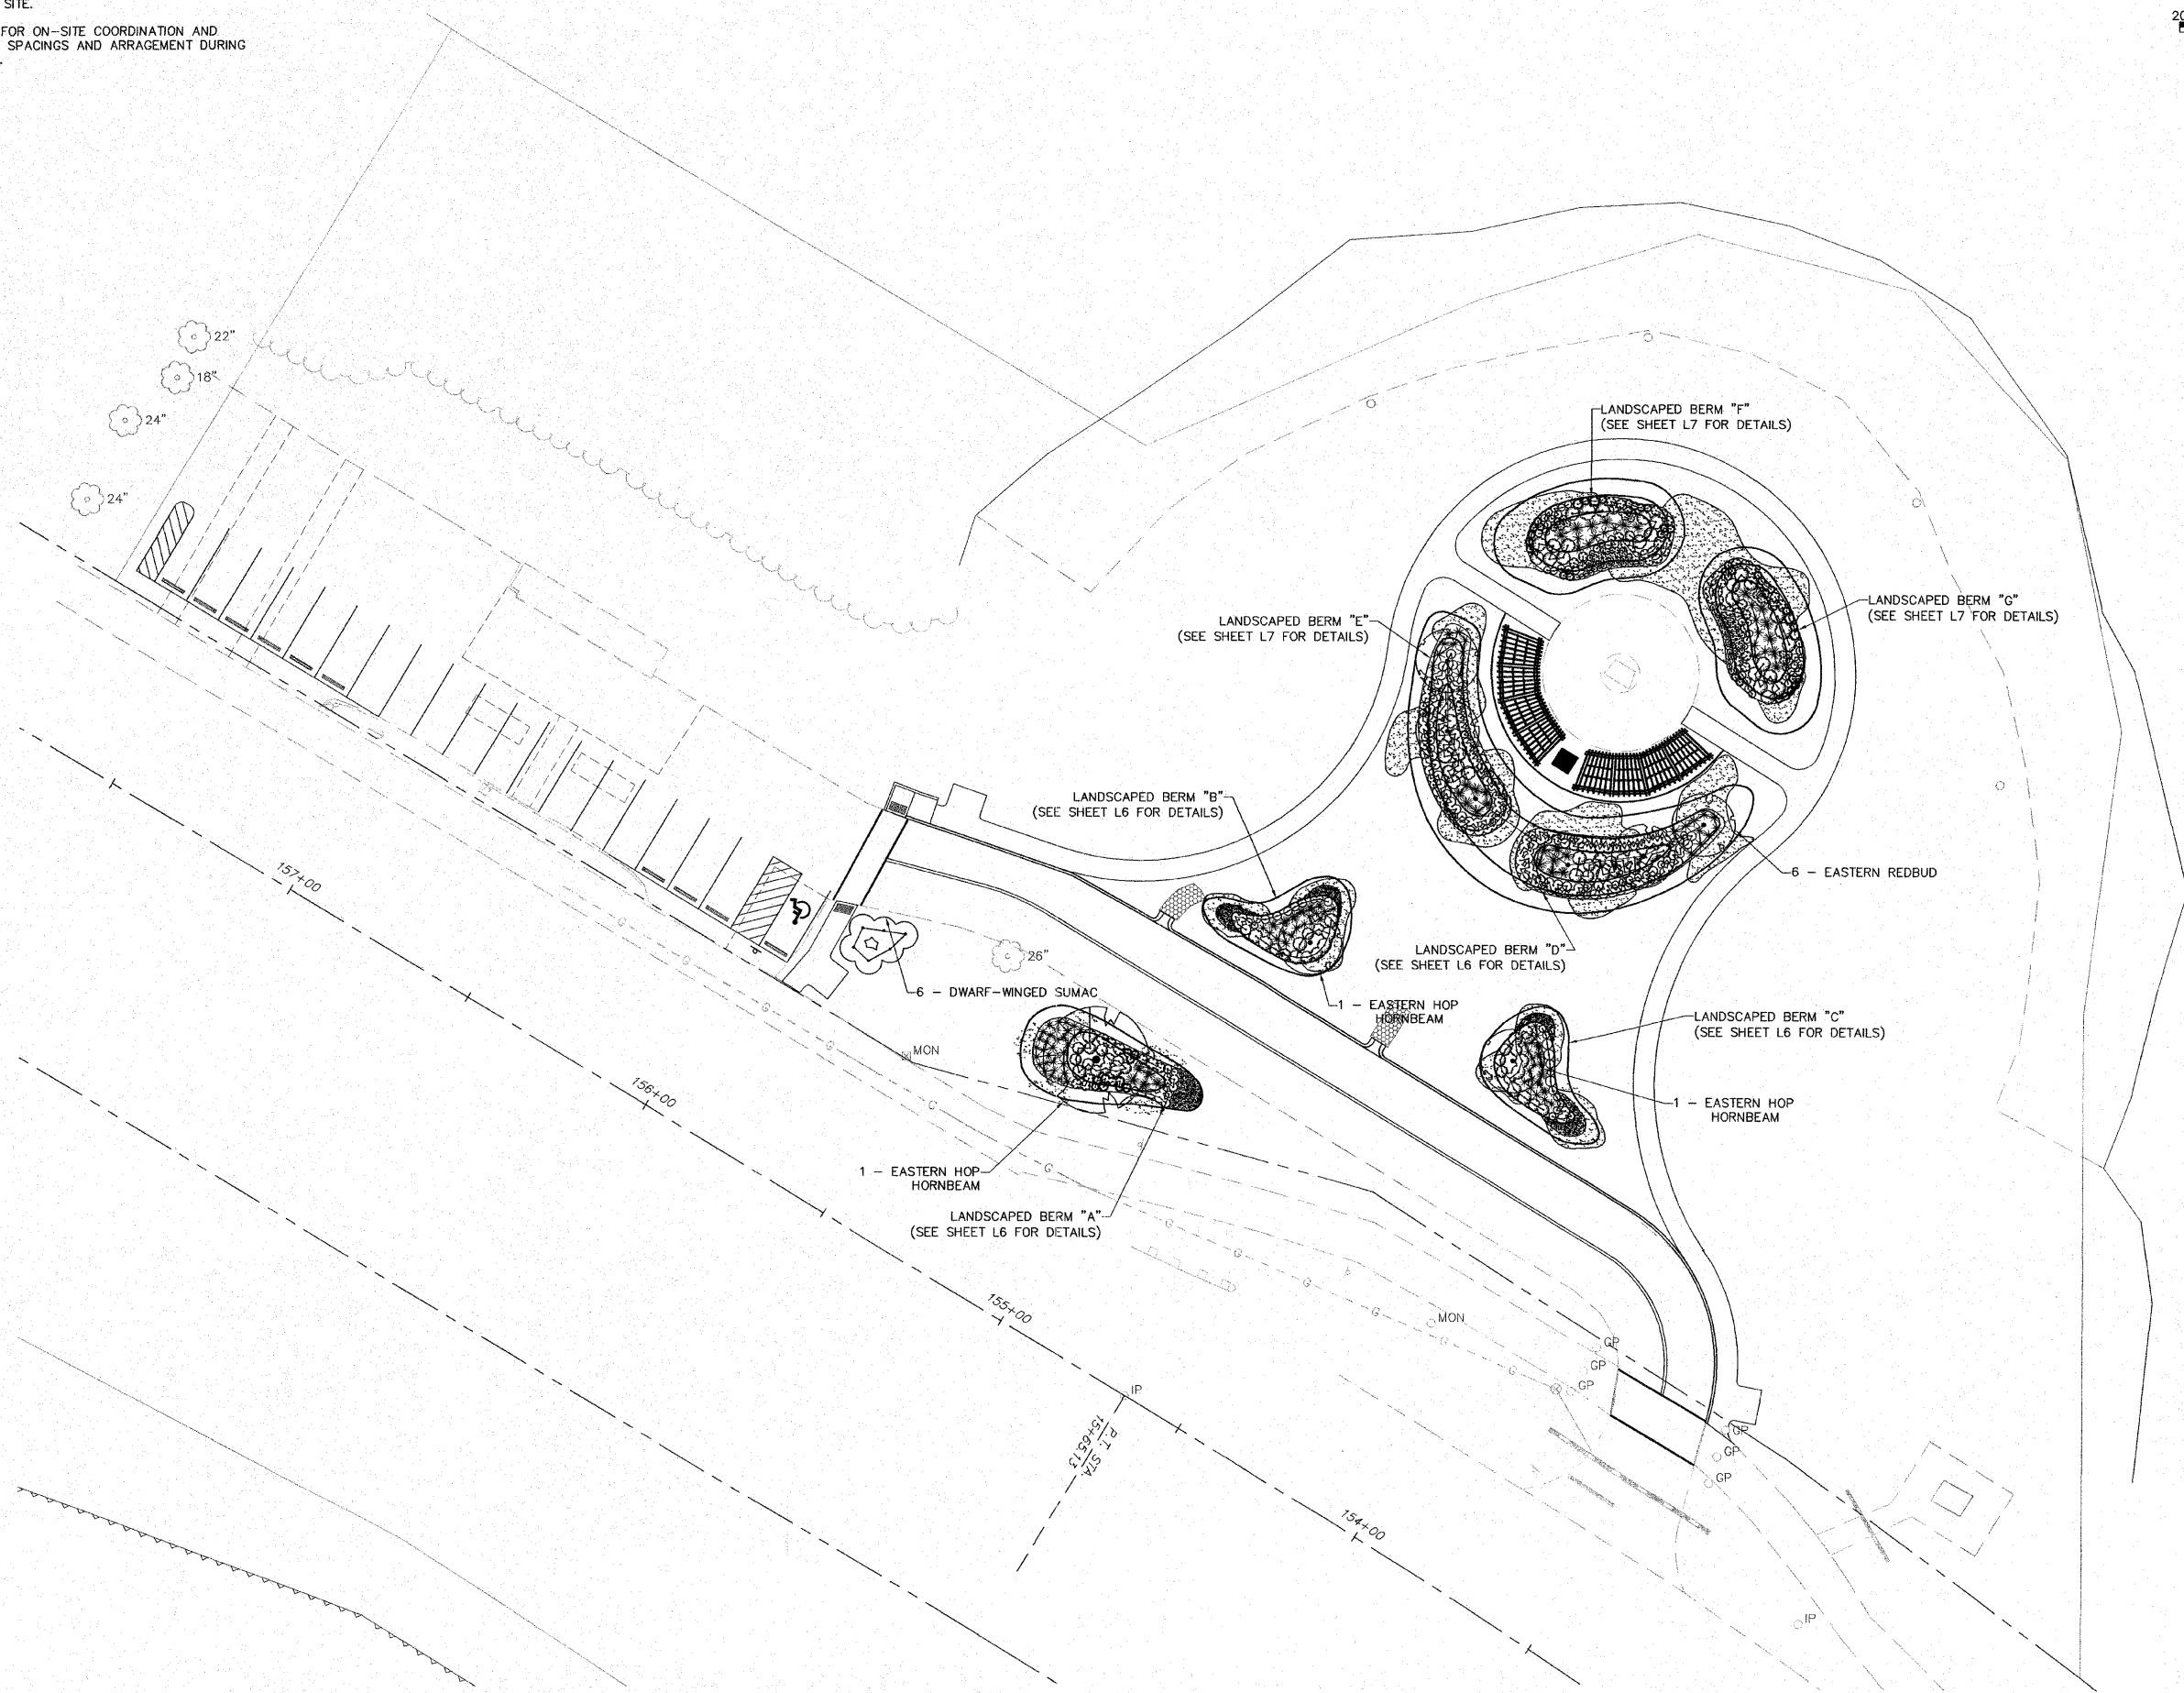

S:\land projects\GODFREY PAR 437560\HOFFMAN GARDENS\img\HOFFMAN PLANTING PLAN.dwg, 6/9/2011 2:12:39 PM, bspolans, 1:20