


BY: _____ DATE: _____
 SURVEYED _____
 PLOTTED _____
 TEMPLATE _____
 NOTE BOOK _____
 NO. _____
 AREAS CHECKED _____

BY: _____ DATE: _____
 SURVEYED _____
 PLOTTED _____
 TEMPLATE _____
 NOTE BOOK _____
 NO. _____
 AREAS CHECKED _____

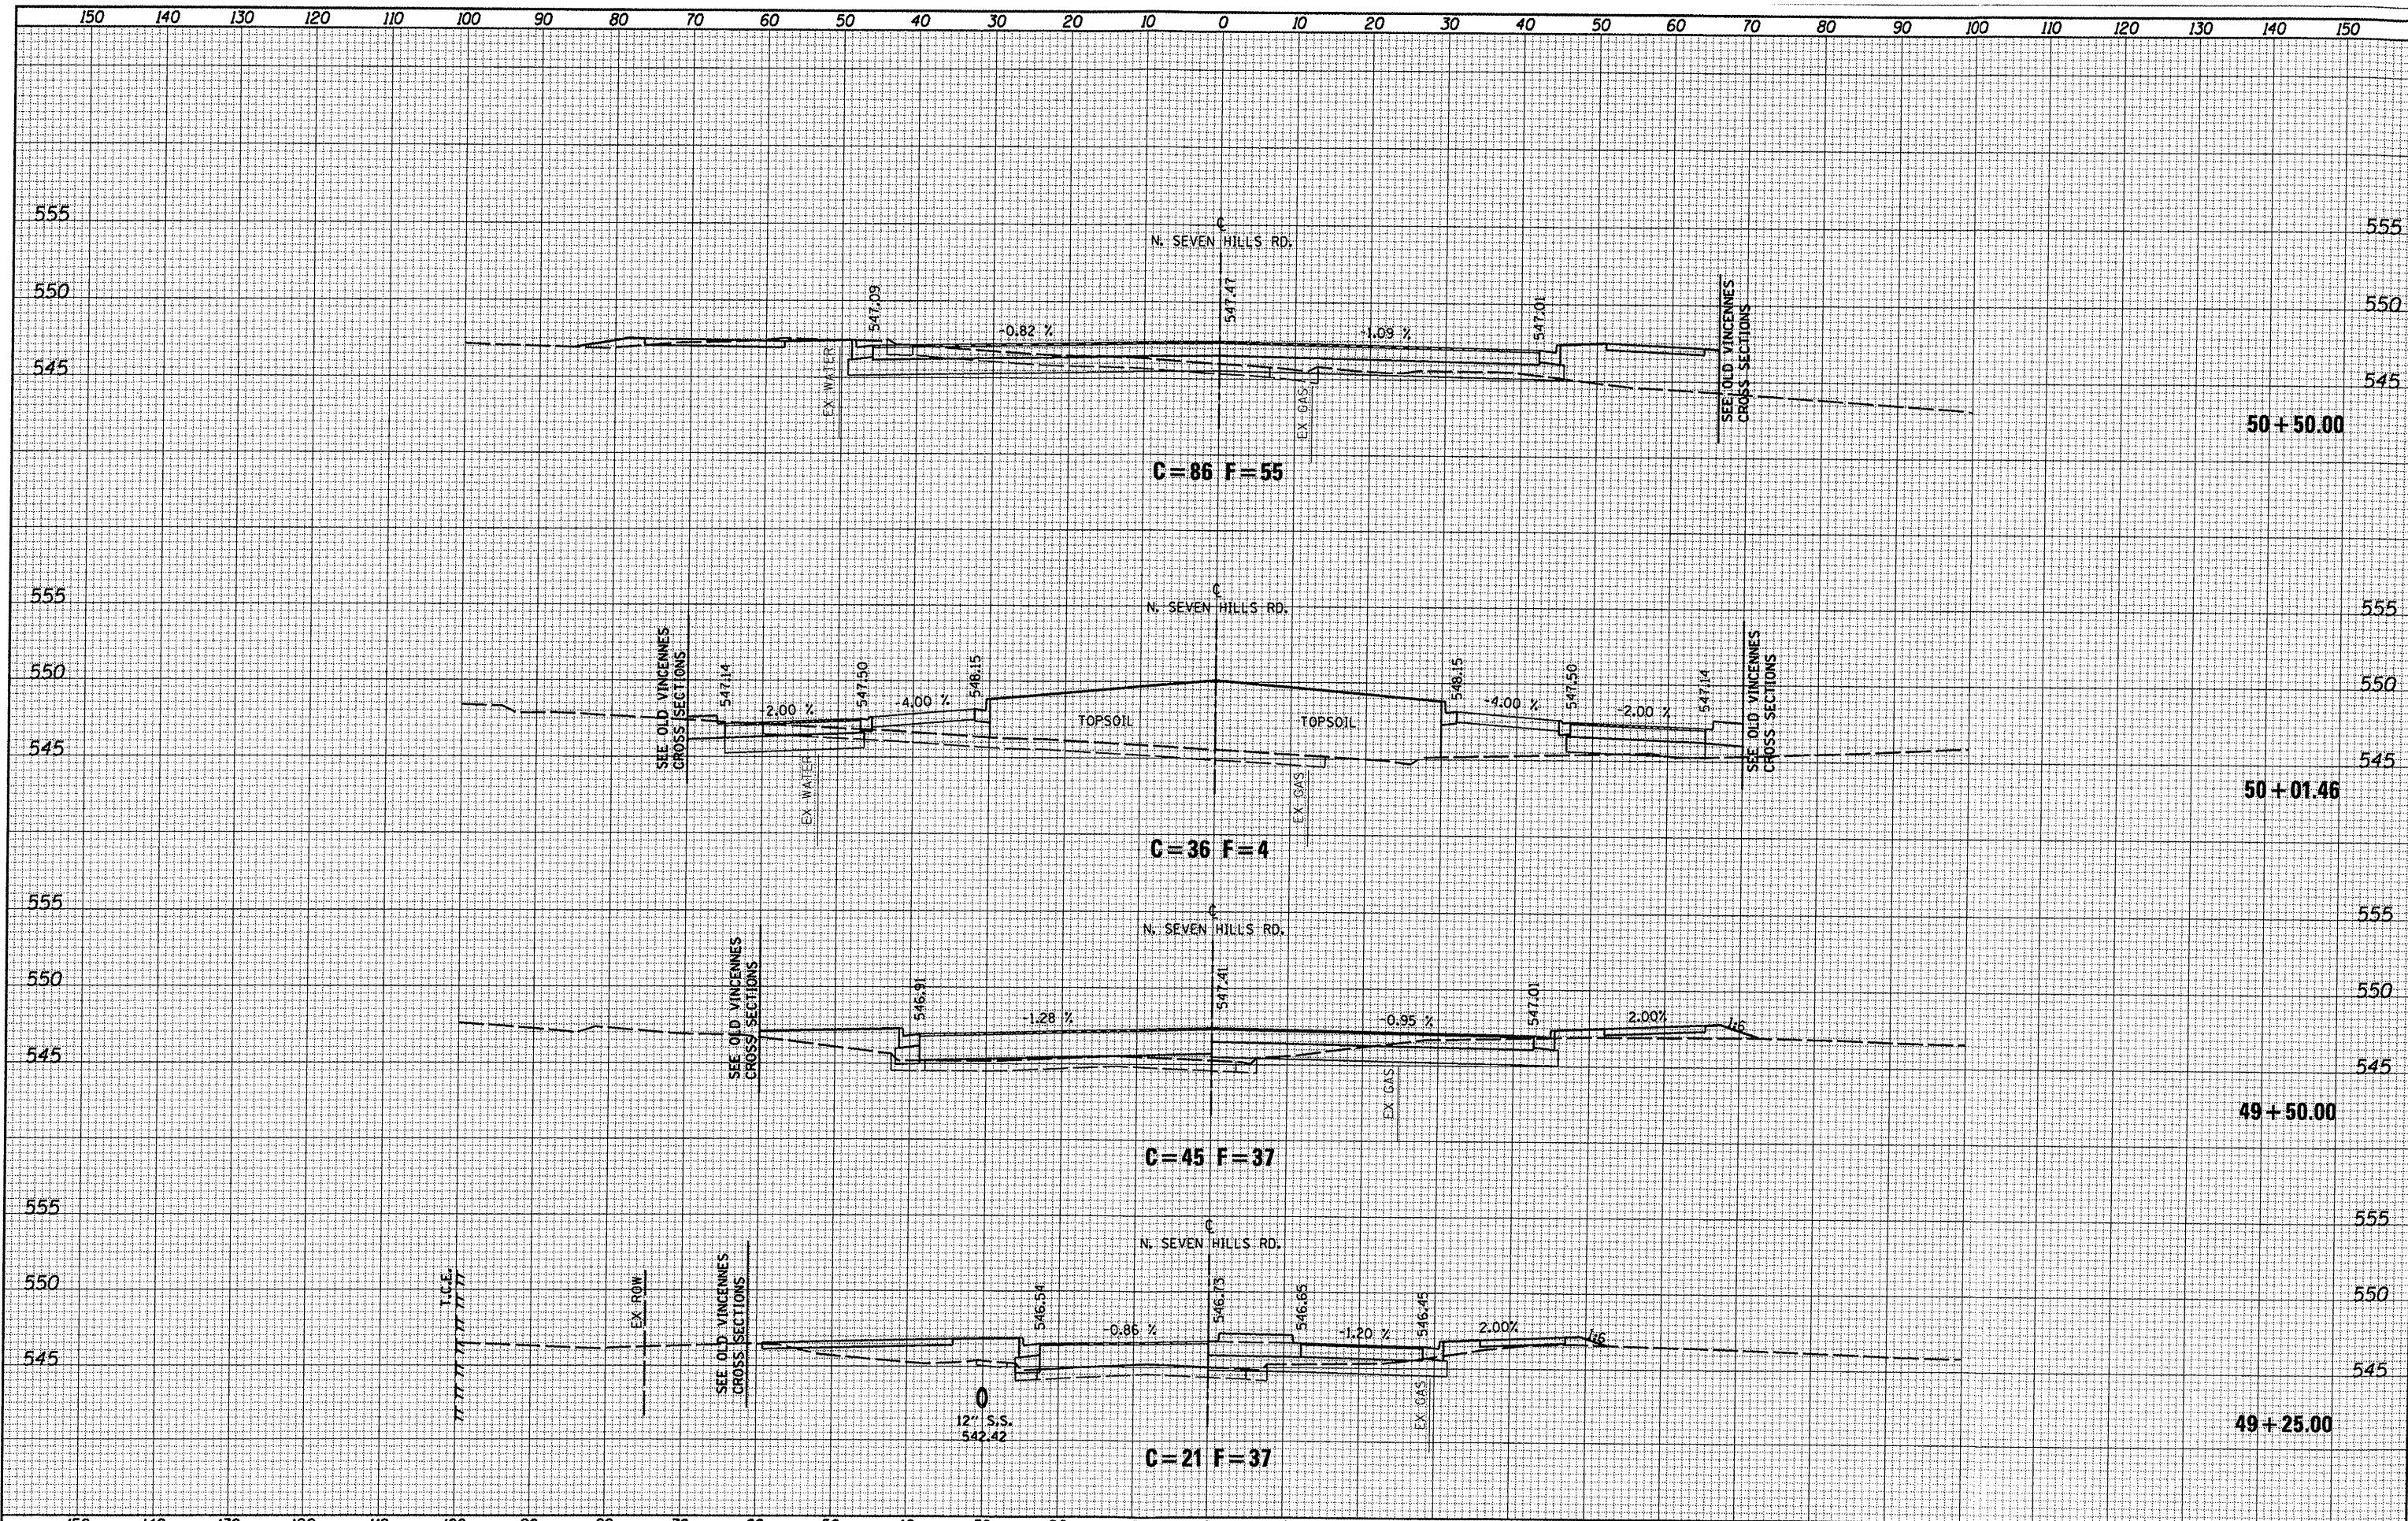

FILE NAME = 0829051-shr-xssht-n7h.dgn

USER NAME = joelitaliano	DESIGNED -	REVISED -
PLOT TIME = 9:33:19 AM	DRAWN -	REVISED -
PLOT SCALE = 20.0000' / IN.	CHECKED -	REVISED -
PLOT DATE = 10/5/2011	DATE -	REVISED -

CITY OF O'FALLON

NORTH SEVEN HILLS ROAD
 CROSS SECTION SHEETS
 SCALE: 1"=10'
 SHEET NO. 05 OF 08 SHEETS
 STA. 49+25.00 TO STA. 50+50.00

F.A.U. RTE.	SECTION	COUNTY	TOTAL SHEETS	SHEET NO.
9172	10-00036-03-PV	ST. CLAIR	51	40
CONTRACT NO. 97478			ILLINOIS FED. AID PROJECT	