


DATE	
BY	
FINAL SURVEY	
SURVEYED	
NOTED	
PLOTTED	
REPLATE	
NOTE BOOK	
AREAS CHECKED	
NO.	

DATE	
BY	
ORIGINAL SURVEY	
SURVEYED	
NOTED	
PLOTTED	
REPLATE	
NOTE BOOK	
AREAS CHECKED	
NO.	

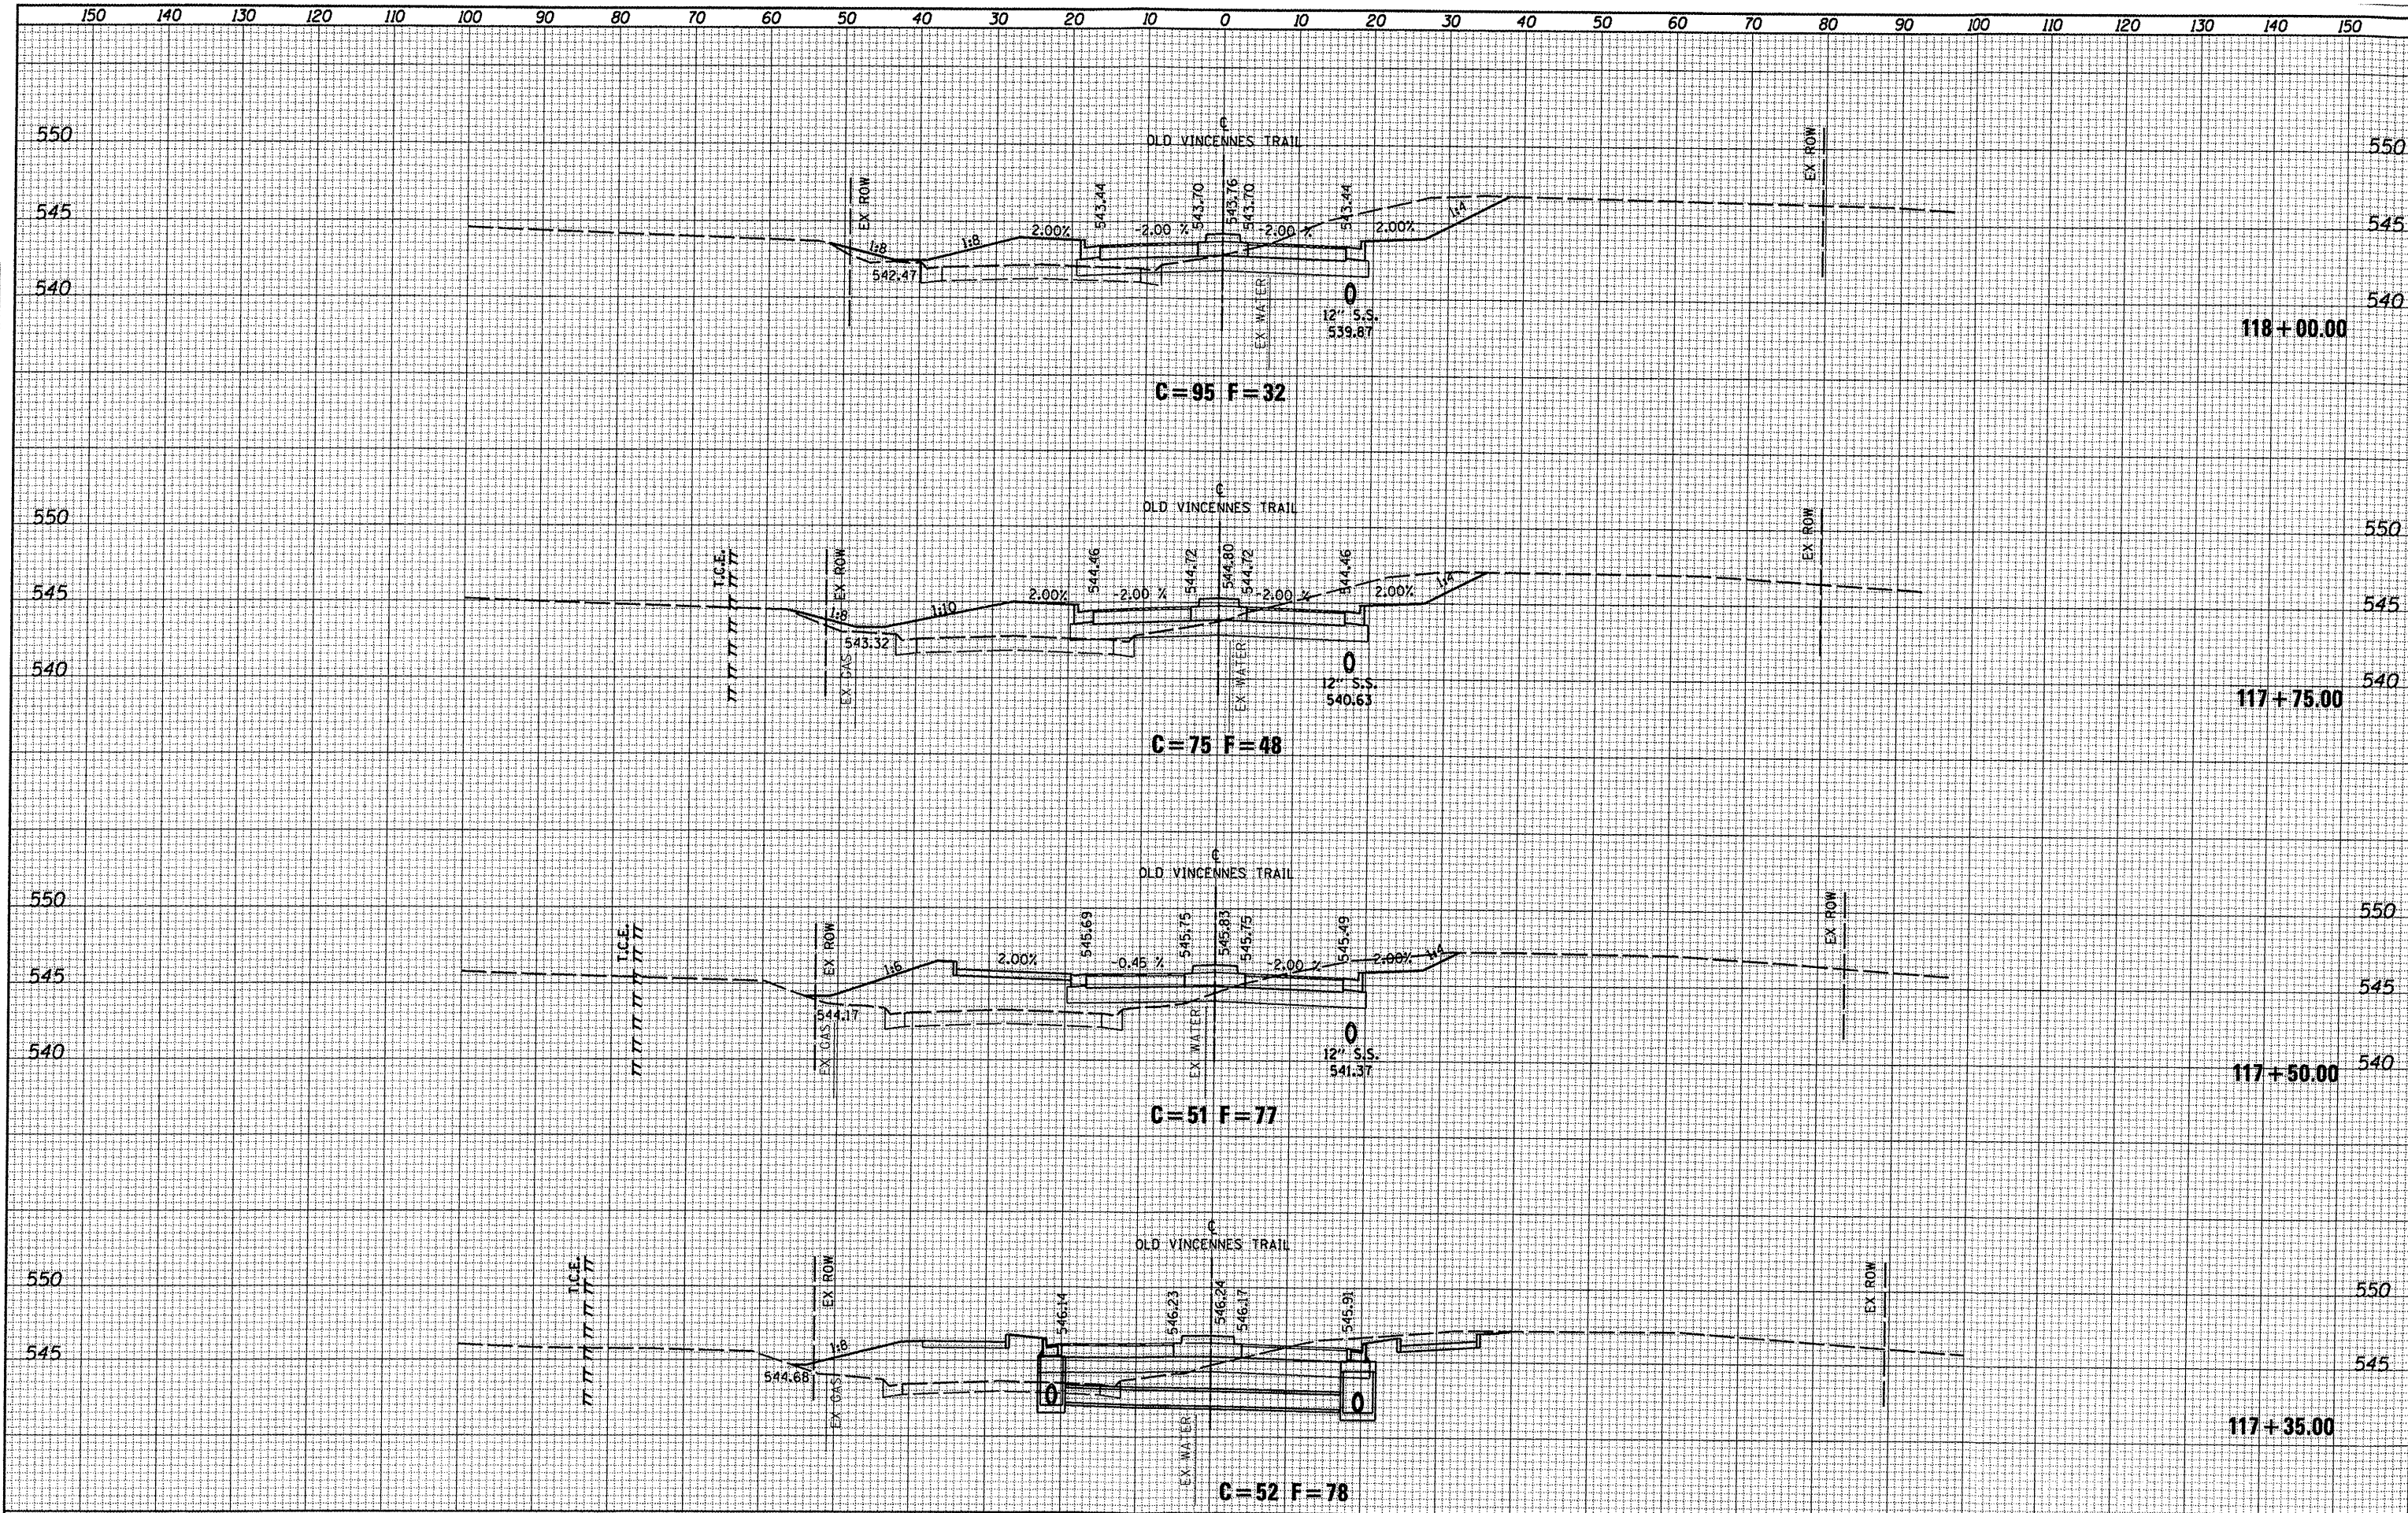

FILE NAME = 0829051-sht-xssht-vin.dgn	USER NAME = joelitaliano	DESIGNED -	REVISED -	<p align="center"><b>CITY OF O'FALLON</b></p> <p align="center"><b>OLD VINCENNES TRAIL</b></p> <p align="center"><b>CROSS SECTION SHEETS</b></p>	F.A.U. RTE. 9172	SECTION 10-00036-03-PV	COUNTY ST. CLAIR	TOTAL SHEETS 51	SHEET NO. 49	
	PLOT TIME = 9:36:23 AM	DRAWN -	REVISED -		SCALE: 1"=10'					
	PLOT SCALE = 20.0000' / IN.	CHECKED -	REVISED -		SHEET NO. 06 OF 08 SHEETS	STA. 117+35.00	TO STA. 118+00.00			
	PLOT DATE = 10/5/2011	DATE -	REVISED -						CONTRACT NO. 97478	ILLINOIS FED. AID PROJECT