



F.A. RTE.	SECTION	COUNTY	TOTAL SHEETS	SHEET NO.
10-00026-02-LS	MADISON	10	6	

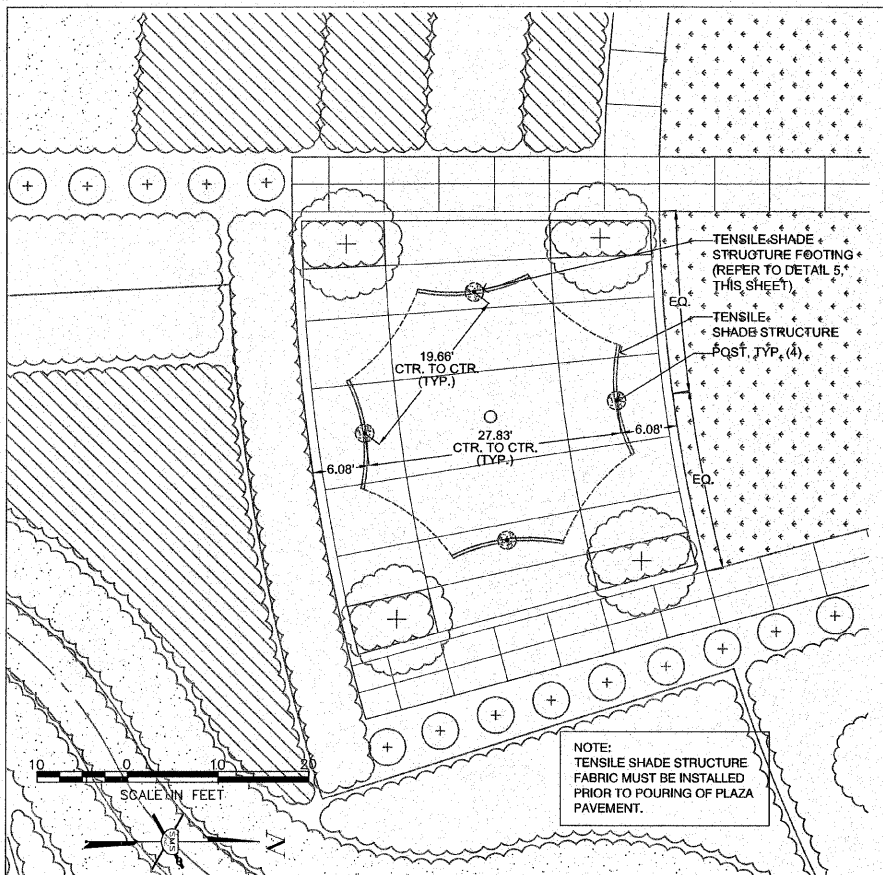

1 TENSILE SHADE STRUCTURE ENLARGEMENT PLAN

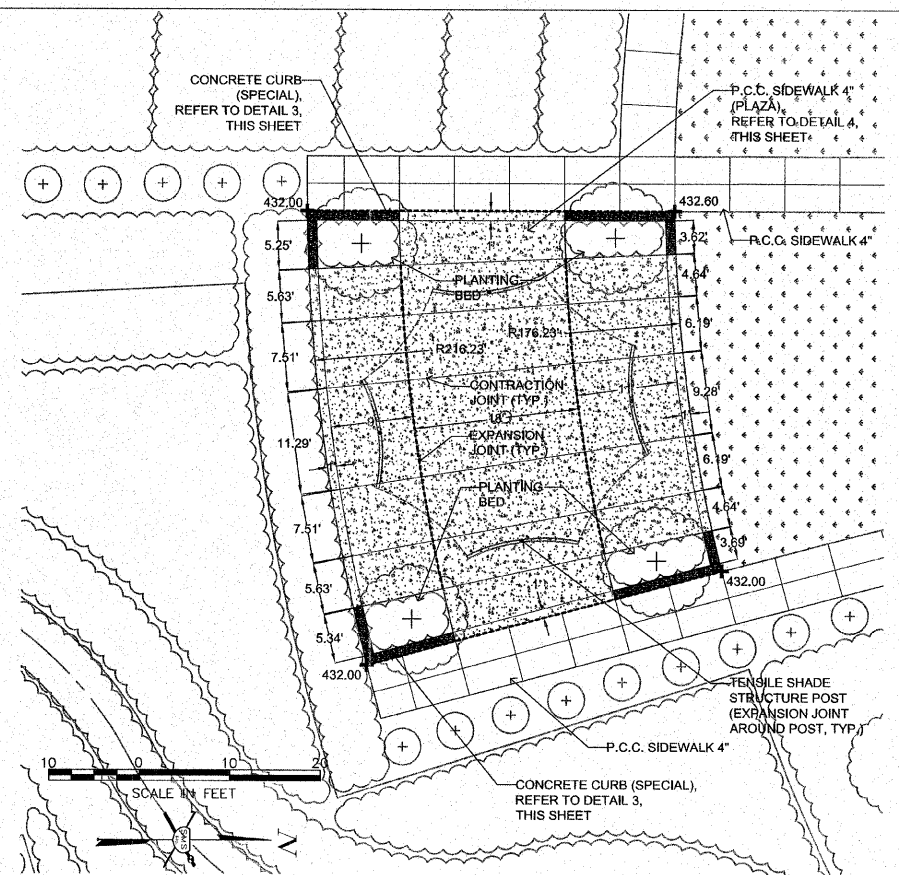

2 TENSILE SHADE STRUCTURE PLAZA ENLARGEMENT PLAN


LEGEND

P.C.C. SIDEWALK 4" (PLAZA)


EXPANSION JOINT

CONTRACTION JOINT

NOTE:
P.C.C. SIDEWALK 4" (PLAZA) SHALL BE PAID FOR AS PORTLAND CEMENT CONCRETE SIDEWALK 4 INCH. THIS INCLUDES AREAS OF THE SIDEWALK WHICH HAVE BEEN INCREASED IN THICKNESS AS SHOWN IN DETAIL 4, THIS SHEET.

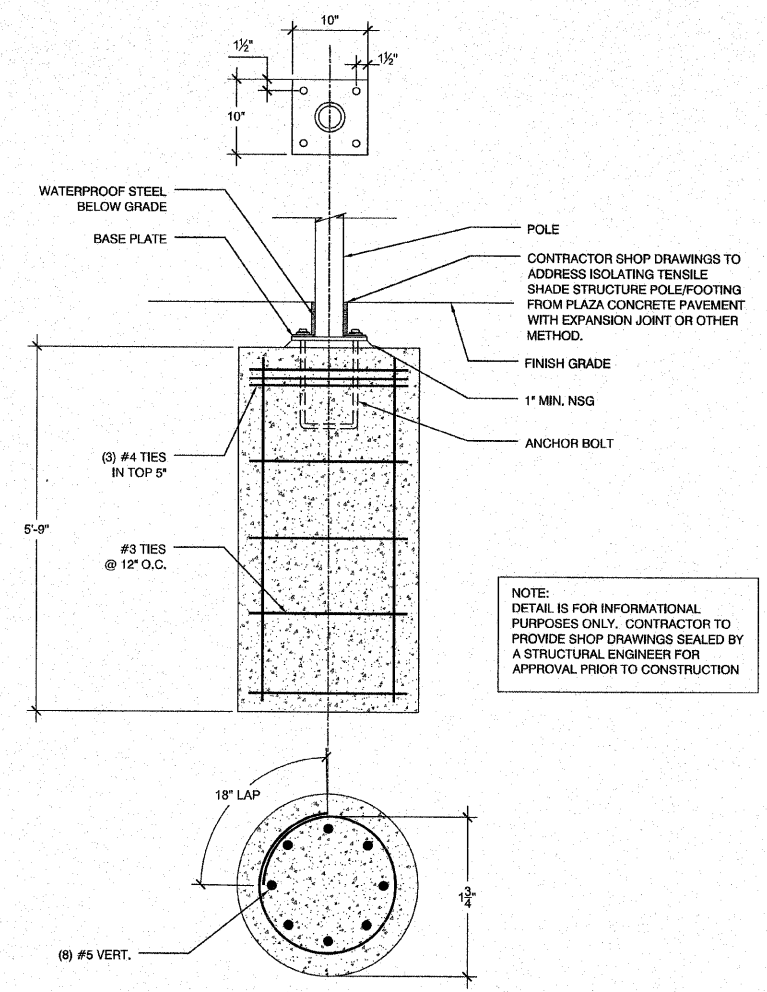


5 TENSILE SHADE STRUCTURE FOOTING DETAIL

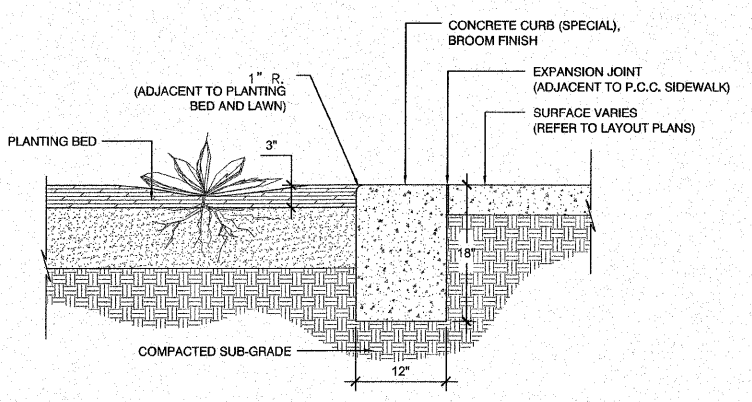

NOTE: PROVIDE DOWELED EXP. JOINTS EVERY 25' MIN.

3 CONCRETE CURB (SPECIAL) NTS

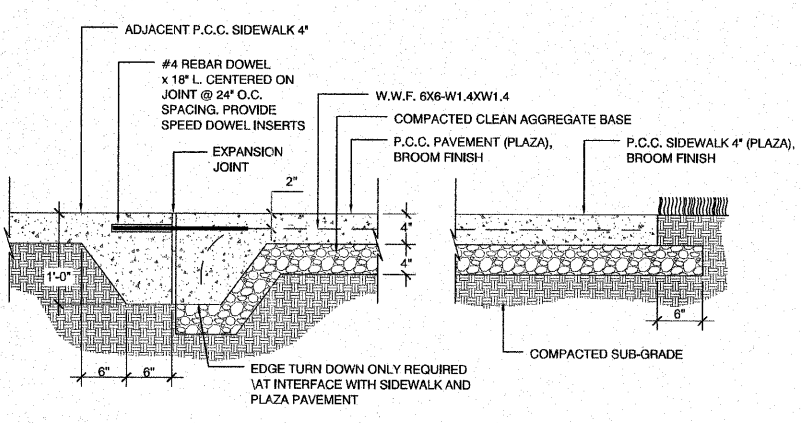

4 P.C.C. SIDEWALK 4" (PLAZA) NTS

REVISIONS

PLANNING DESIGN STUDIO
 Planning Urban Design Landscape Architecture
 727 North First Street Suite 360
 Saint Louis, Missouri 63102
 P 314.241.3600 F 314.241.3601



VILLAGE OF HARTFORD, ILLINOIS
 LEWIS AND CLARK MEMORIAL TOWER
 TOWER LANDSCAPING
 SECTION 10-00026-02-LS
 DETAILS OF CONSTRUCTION

DWG. NO. LP/HARTFORD 448079 CONFORMANCE TOWER
 REF. BK. PG. XXX.DWG
 JOB NO. 448079.0
 DSN. BY: RW
 DWN. BY: RW
 CHK. BY: NTF
 DATE: SEPTEMBER, 2011

SCALE: NTS
 SHEET 6 OF 10