


LEGEND

- PROPOSED OVERSTORY TREE
- PROPOSED UNDERSTORY TREE
- PROPOSED LARGE SHRUB
- PROPOSED SMALL SHRUB
- PROPOSED INTERPRETIVE SIGN PANEL (LOCATION TO BE FIELD VERIFIED)
- PROPOSED GRASS (PLUG)
- PROPOSED GRASS/RUSH/SEDGE (SEED)
- PROPOSED PERENNIAL
- SODDED LAWN
- SEEDED LAWN
- ENLARGEMENT


REFORESTED AREA TO INCLUDE A MIXTURE OF THE FOLLOWING:
 56-WO, 56-BO, 56-WW, 56-RO, 56-RM, 56-SH, 56-PC, 56-AL, 57-SY, 57-RB, 57-RD (SPACED 5' O.C.)
 DO NOT DISTURB EXISTING VEGETATION IN REFORESTED AREA (SEEDLINGS TO BE PLANTED IN EXISTING GRASS)

SEE SHEET 8 (LANDSCAPE SCHEDULE) FOR ABBREVIATIONS

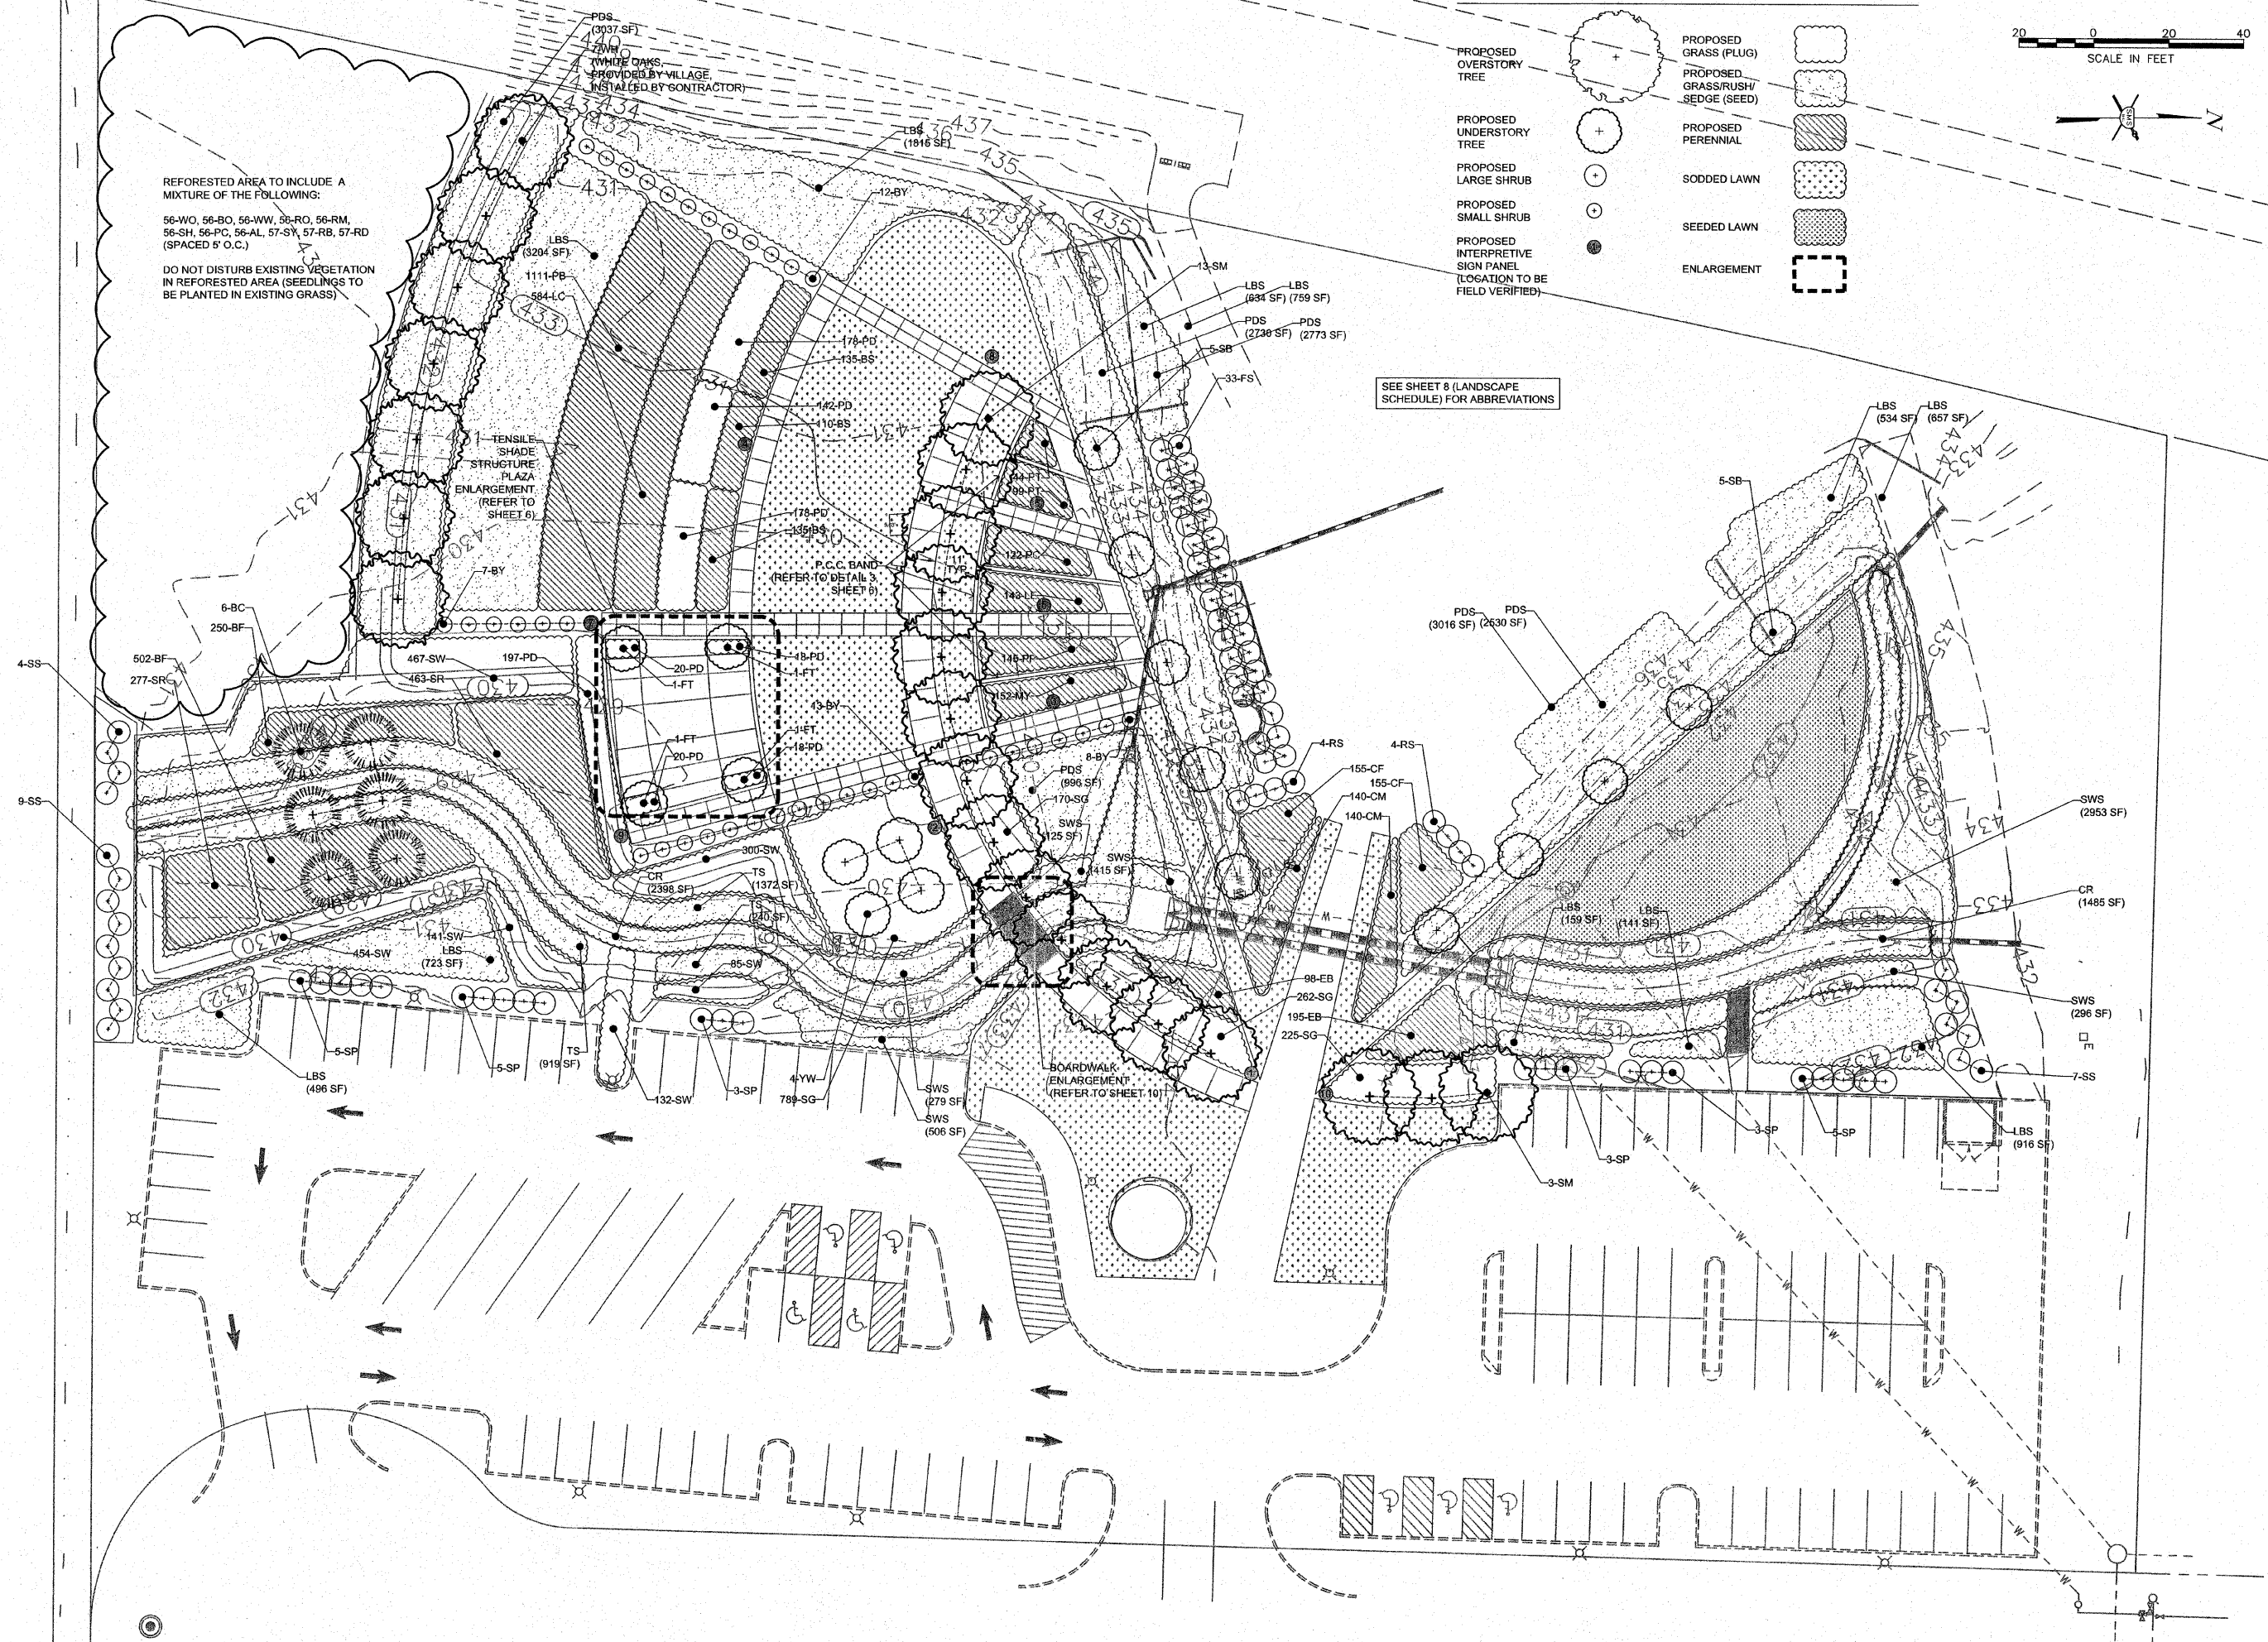

REVISIONS

PLANNING DESIGN STUDIO
 Urban Design Landscape Architecture
 727 North First Street Suite 360
 Saint Louis, Missouri 63102
 P 314.241.3600 F 314.241.3601

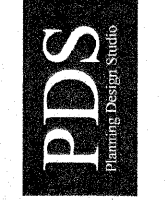

VILLAGE OF HARTFORD, ILLINOIS
 LEWIS AND CLARK MEMORIAL TOWER
 TOWER LANDSCAPING
 SECTION 10-00026-02-LS
 LANDSCAPE PLAN

DWG. NO.	IP/HARTFORD 448079 CONFIDENTIAL DWG.
REF. BK.	PC
JOB NO.	448079.0
DSN. BY:	RW
DWN. BY:	RW
CHK. BY:	NTF
DATE:	SEPTEMBER, 2011
SCALE:	1" = 20'-0"
SHEET	7 OF 10