



ROUTE	SECTION	COUNTY	TOWNSHIP	TOTAL SHEETS	SHEET NUMBER
FAS 1919	06-00144-00-WR	JACKSON	MAKANDA	91	35
JOB NO. C-99-578-06			PROJECT NO. SR-1919(106)		
BOSKYDELL ROAD			CONTRACT NO. 99338		

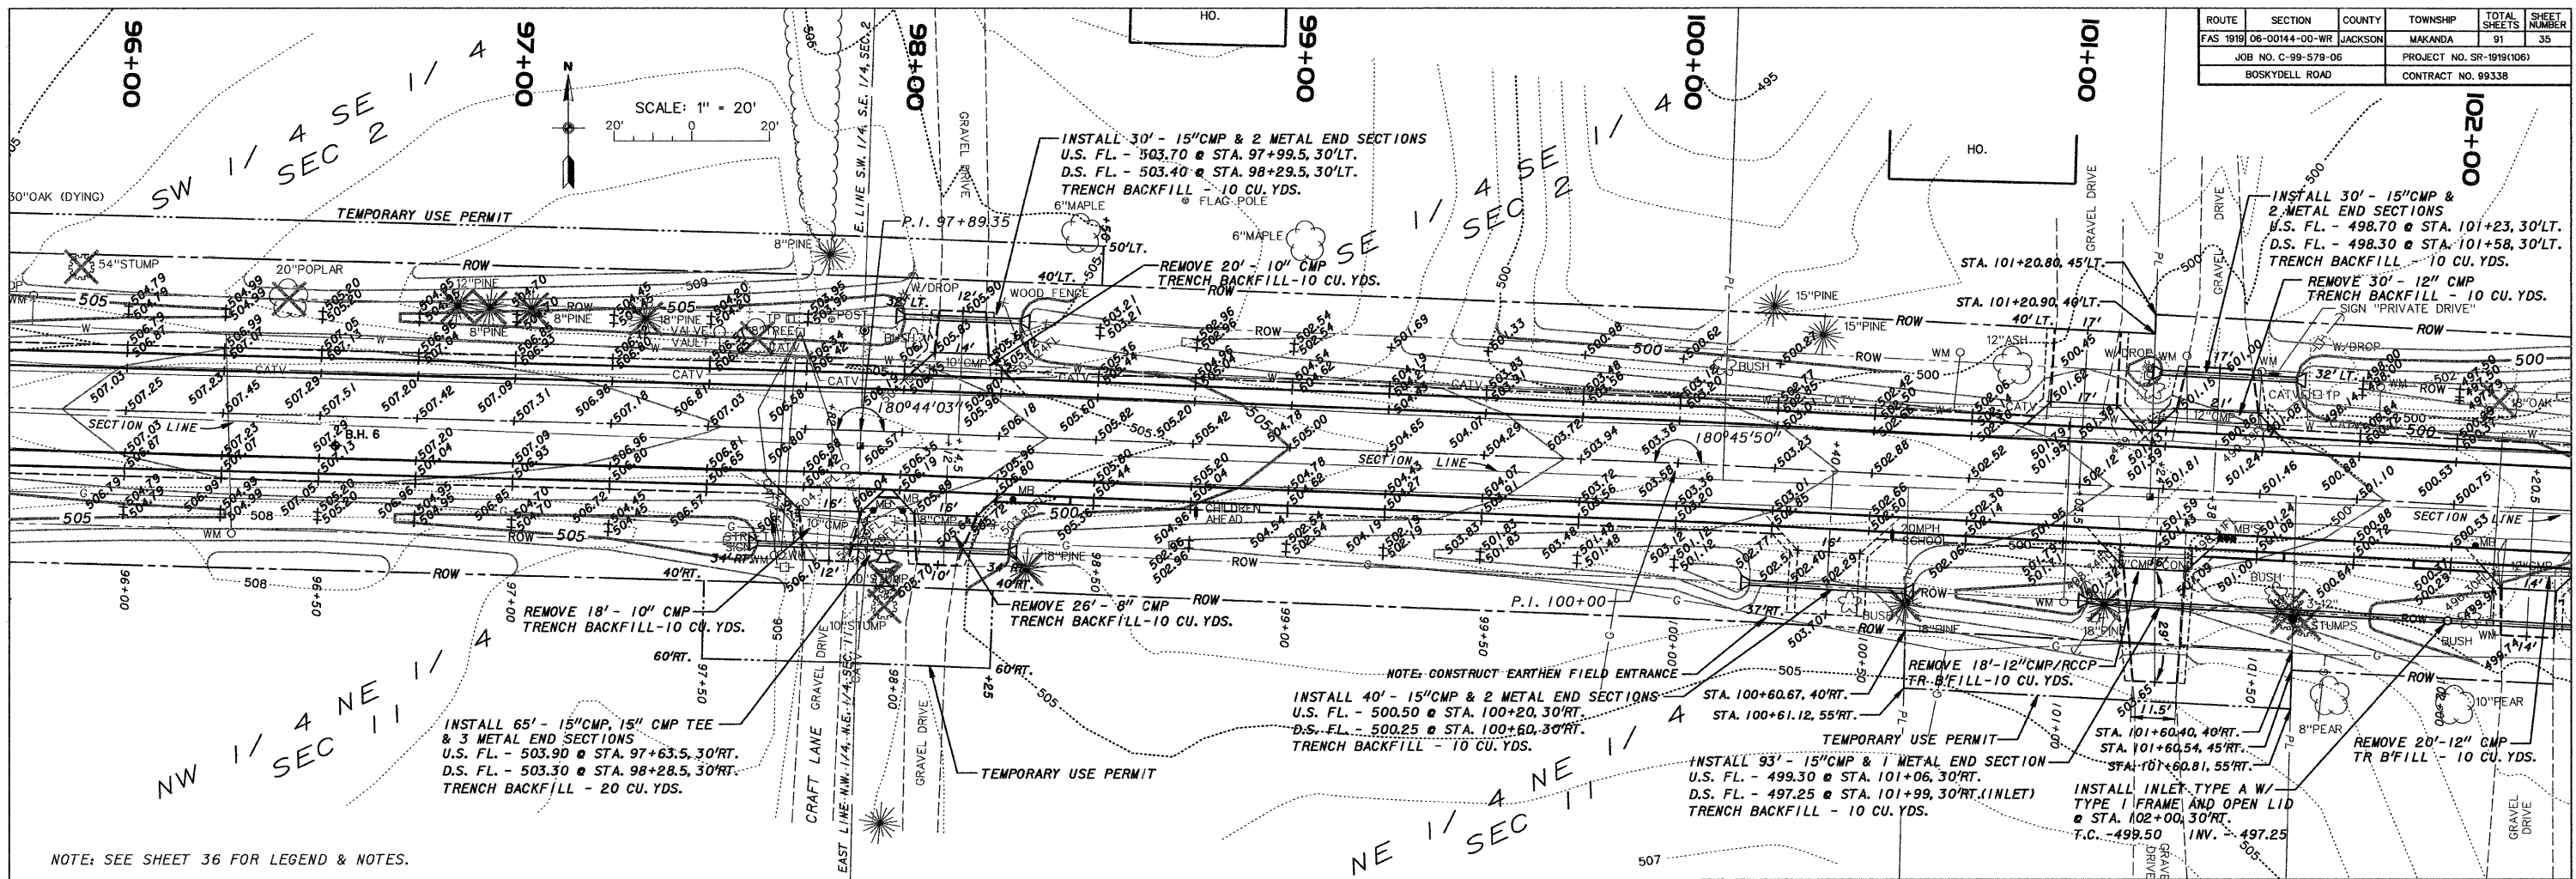

NOTE: SEE SHEET 36 FOR LEGEND & NOTES.

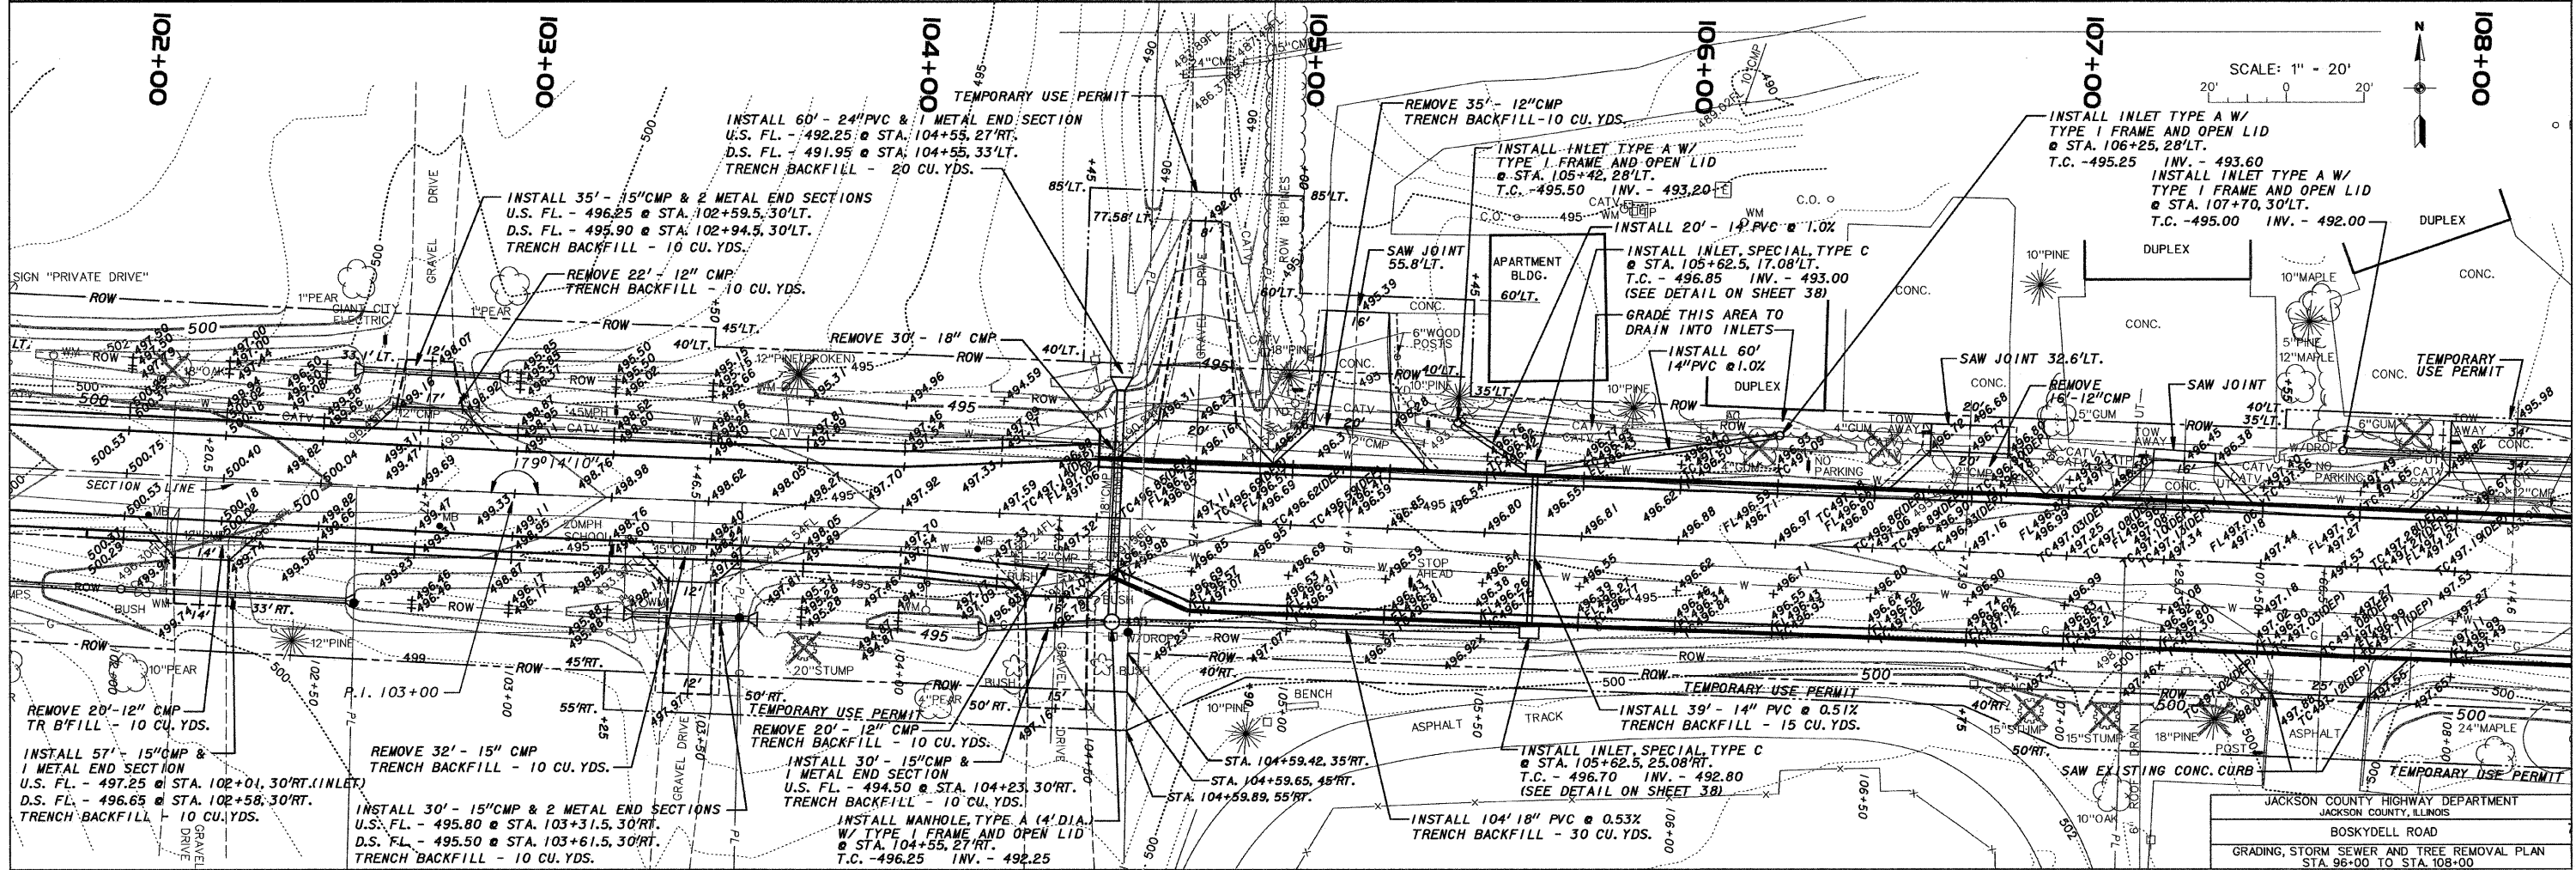

JACKSON COUNTY HIGHWAY DEPARTMENT  
 JACKSON COUNTY, ILLINOIS  
 BOSKYDELL ROAD  
 GRADING, STORM SEWER AND TREE REMOVAL PLAN  
 STA. 96+00 TO STA. 108+00