
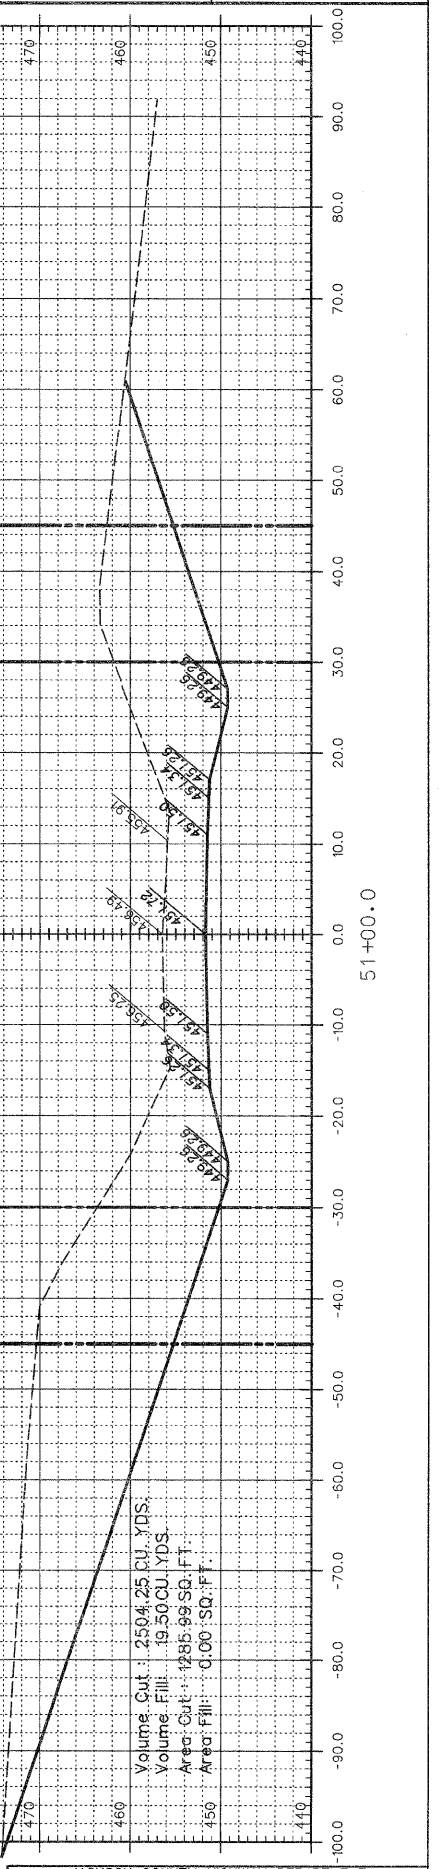
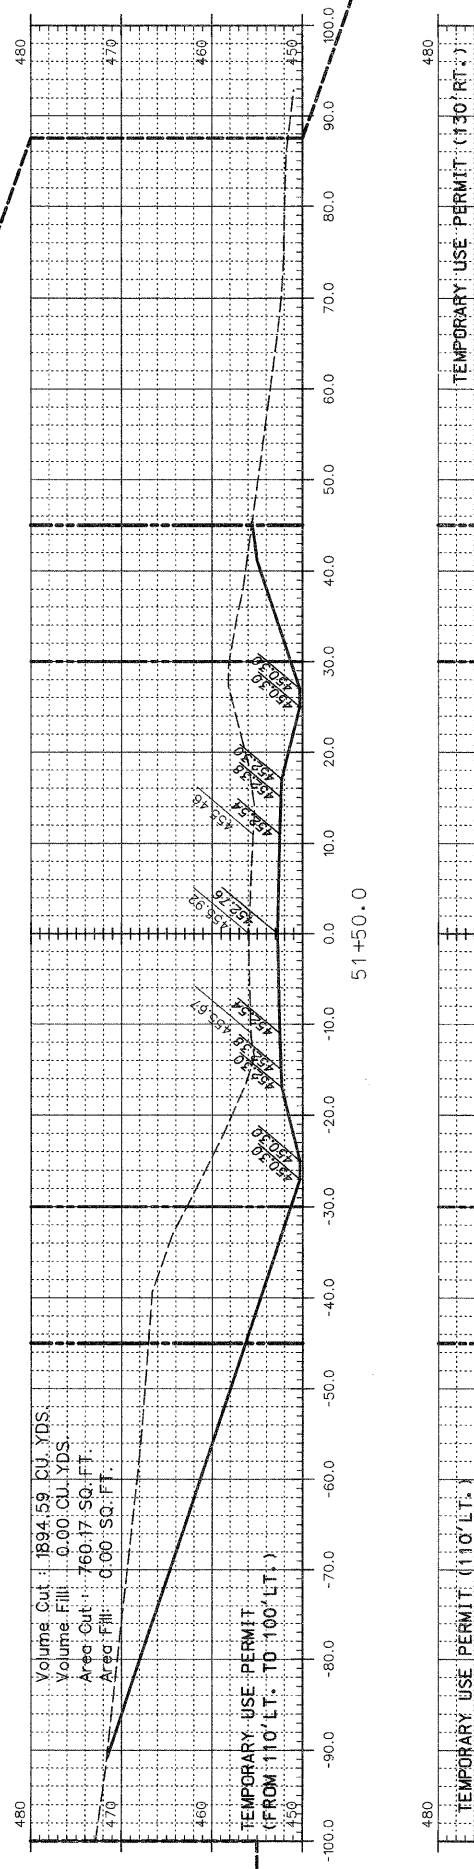
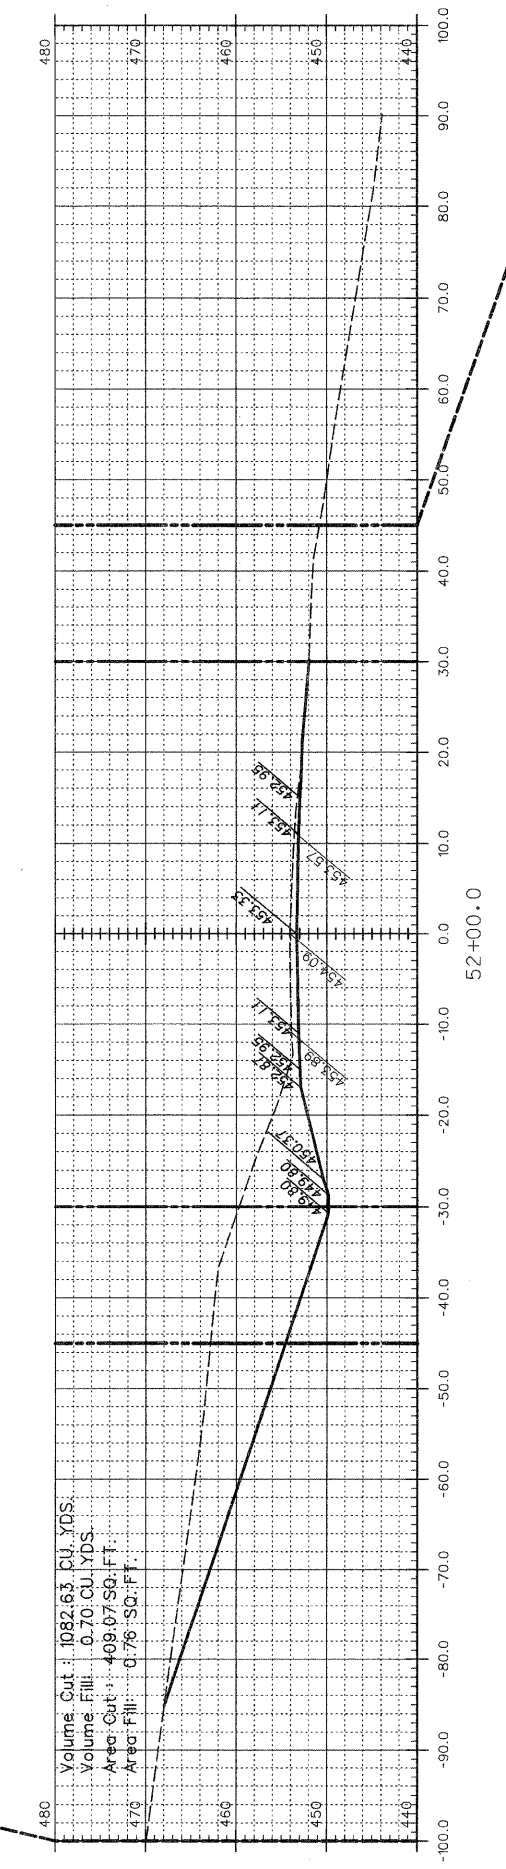
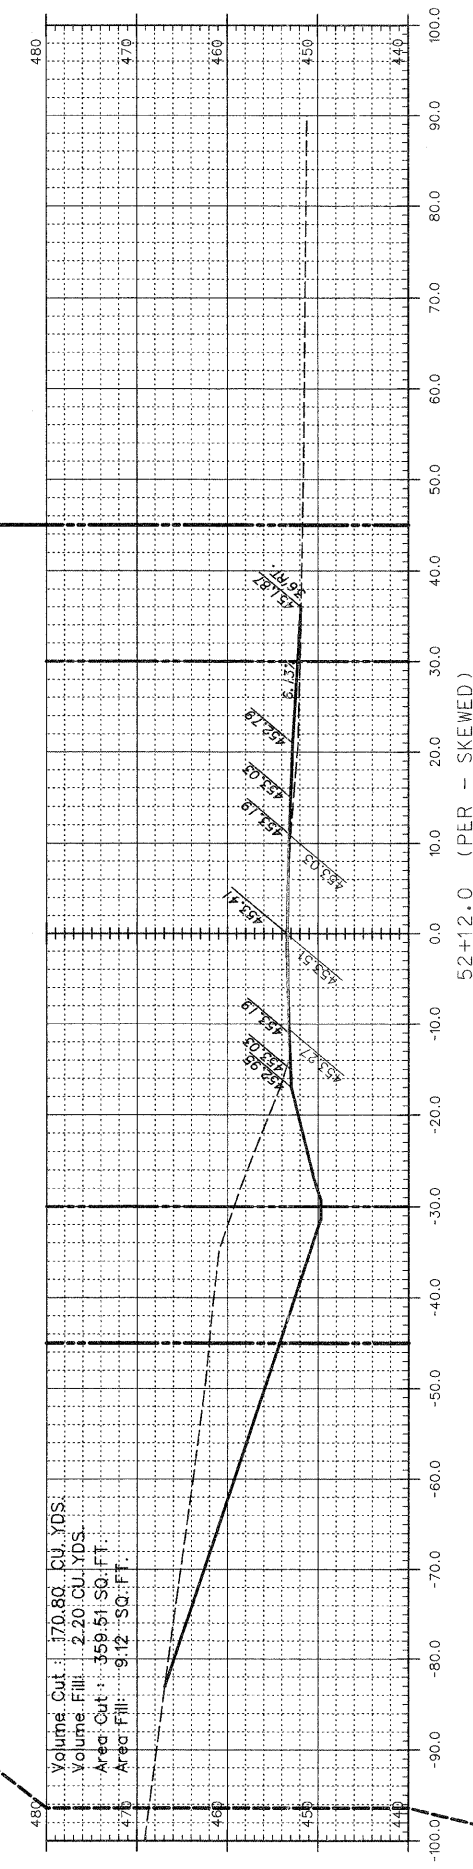
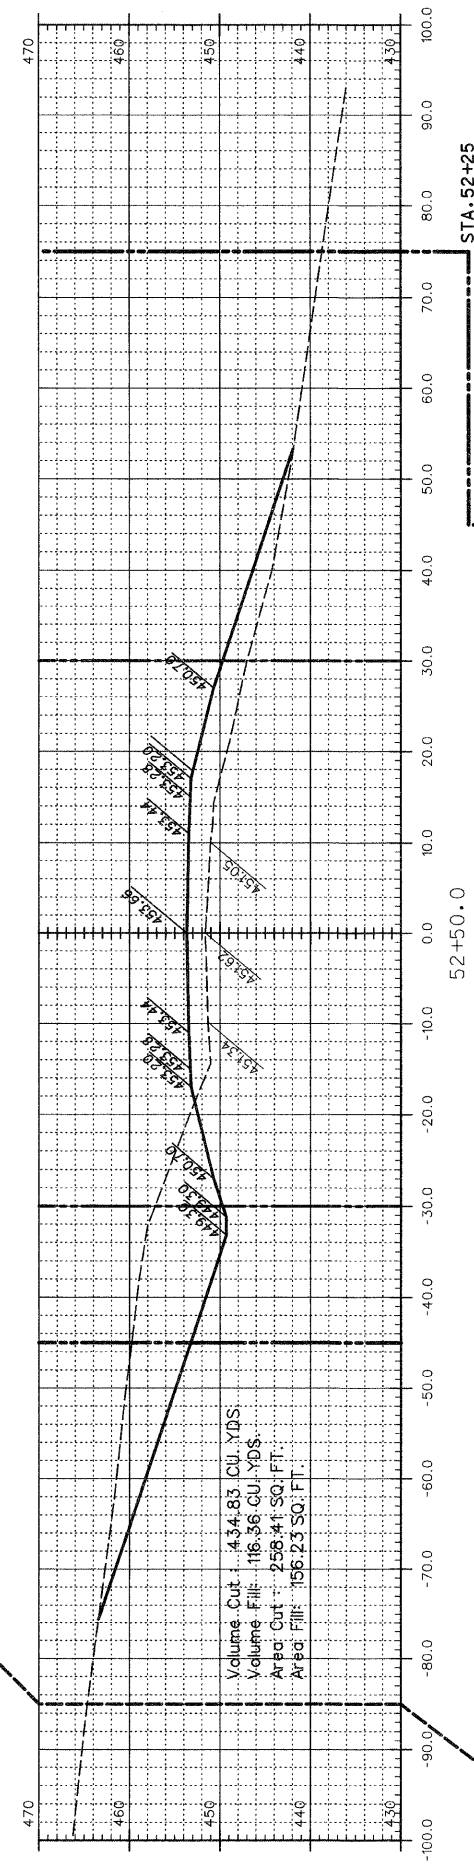


ROUTE	SECTION	COUNTY	TOWNSHIP	TOTAL SHEETS	SHEET NUMBER
FAS 1919	06-00144-00-WR	JACKSON	MAKANDA	91	61
JOB NO. C-99-579-06			PROJECT NO. SR-1919(106)		
BOSKYDELL ROAD			CONTRACT NO. 99338		

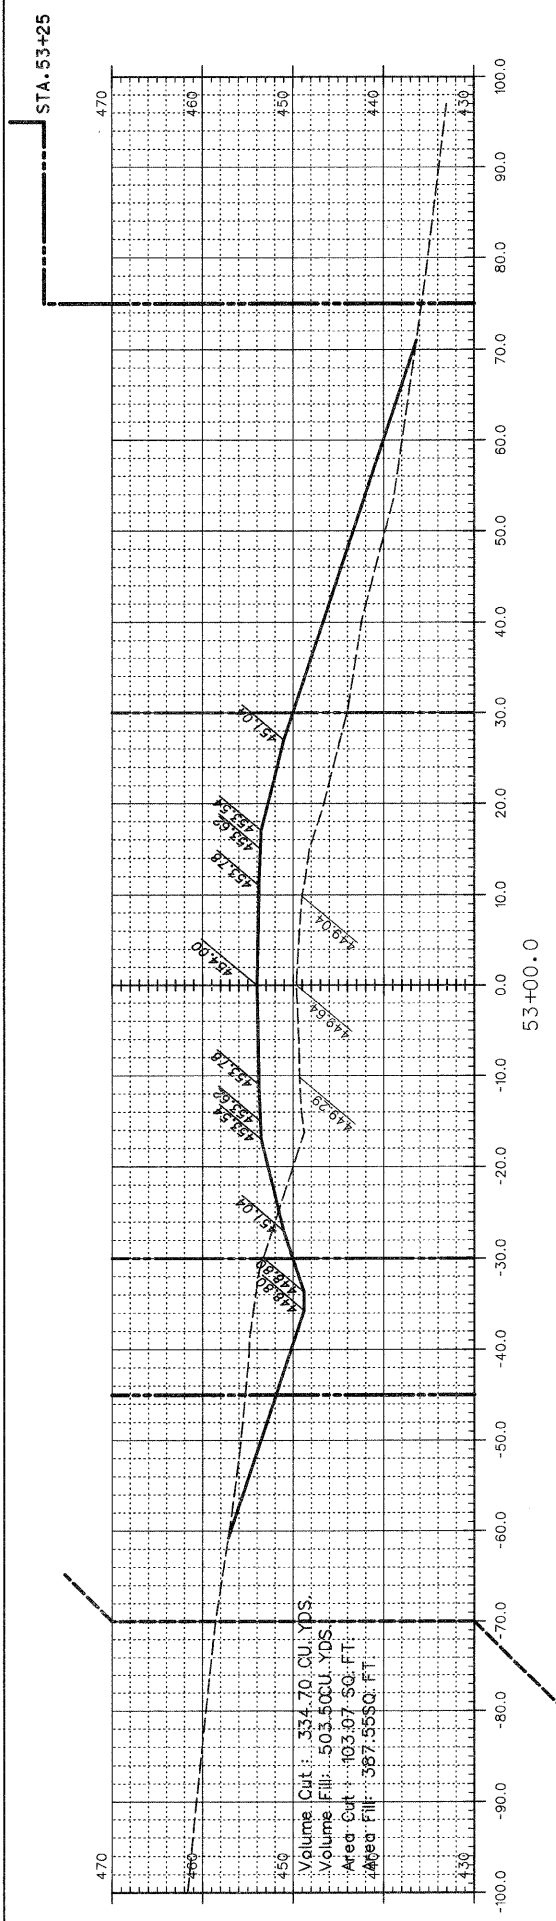

Volume Cut : 334.70 CU. YDS.
 Volume Fill : 503.50 CU. YDS.
 Area Cut : 103.07 SQ. FT.
 Area Fill : 387.55 SQ. FT.

Volume Cut : 434.83 CU. YDS.
 Volume Fill : 116.36 CU. YDS.
 Area Cut : 258.41 SQ. FT.
 Area Fill : 156.23 SQ. FT.

Volume Cut : 170.80 CU. YDS.
 Volume Fill : 2.20 CU. YDS.
 Area Cut : 359.51 SQ. FT.
 Area Fill : 9.12 SQ. FT.

Volume Cut : 1082.63 CU. YDS.
 Volume Fill : 0.70 CU. YDS.
 Area Cut : 409.07 SQ. FT.
 Area Fill : 0.76 SQ. FT.

Volume Cut : 1894.59 CU. YDS.
 Volume Fill : 0.00 CU. YDS.
 Area Cut : 760.17 SQ. FT.
 Area Fill : 0.00 SQ. FT.

Volume Cut : 2504.25 CU. YDS.
 Volume Fill : 19.50 CU. YDS.
 Area Cut : 1285.99 SQ. FT.
 Area Fill : 0.00 SQ. FT.

NOTE: QUANTITIES SHOWN ARE TO FINISH GRADE. THE ROADWAY MATERIAL IS INCLUDED IN THE QUANTITIES.

LEGEND

---	EXISTING RIGHT-OF-WAY
---	NEW RIGHT-OF-WAY
---	TEMPORARY USE PERMIT