


ROUTE	SECTION	COUNTY	TOWNSHIP	TOTAL SHEETS	SHEET NUMBER
FAS 1919	06-00144-00-WR	JACKSON	MAKANDA	91	76
JOB NO. C-99-579-06			PROJECT NO. SR-1919(106)		
BOSKYDELL ROAD			CONTRACT NO. 99338		

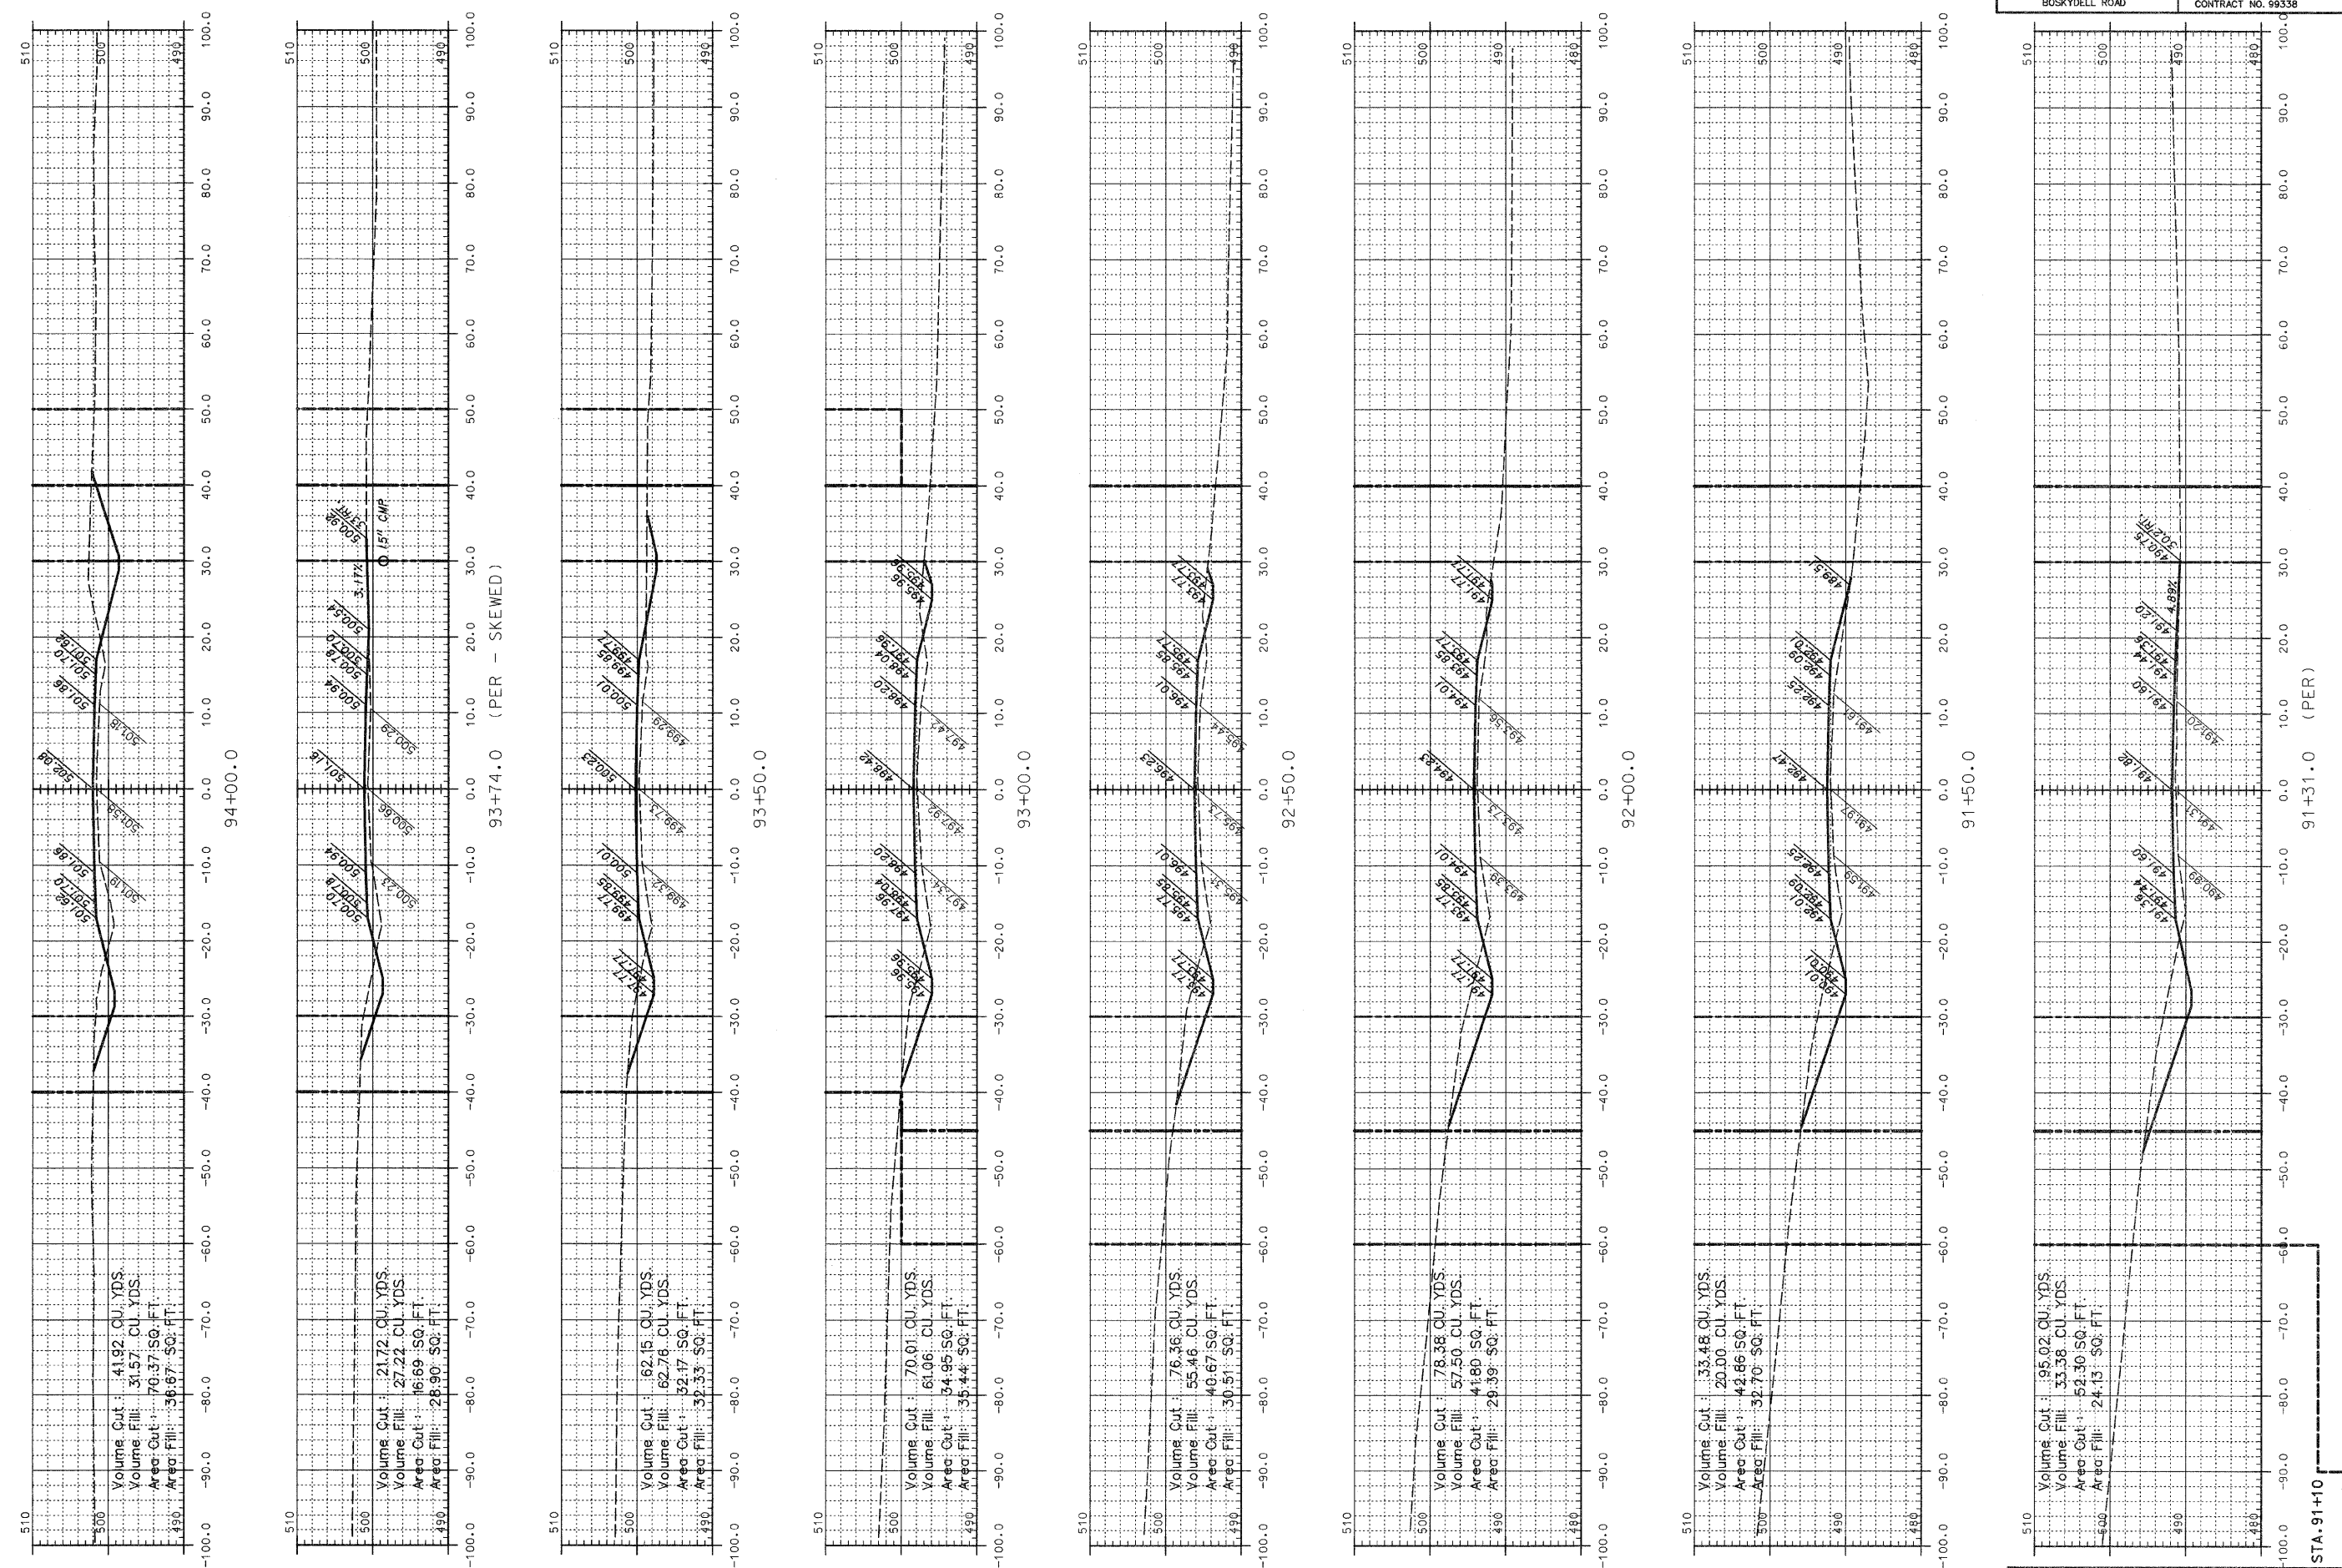

Volume Cut : 41.92 CU. YDS.
 Volume Fill : 31.57 CU. YDS.
 Area Cut : 70.37 SQ. FT.
 Area Fill : 36.67 SQ. FT.

Volume Cut : 21.72 CU. YDS.
 Volume Fill : 27.22 CU. YDS.
 Area Cut : 16.69 SQ. FT.
 Area Fill : 28.90 SQ. FT.

Volume Cut : 62.15 CU. YDS.
 Volume Fill : 62.76 CU. YDS.
 Area Cut : 32.47 SQ. FT.
 Area Fill : 32.33 SQ. FT.

Volume Cut : 70.01 CU. YDS.
 Volume Fill : 61.06 CU. YDS.
 Area Cut : 34.95 SQ. FT.
 Area Fill : 35.44 SQ. FT.

Volume Cut : 76.36 CU. YDS.
 Volume Fill : 55.46 CU. YDS.
 Area Cut : 40.67 SQ. FT.
 Area Fill : 30.51 SQ. FT.

Volume Cut : 78.38 CU. YDS.
 Volume Fill : 57.50 CU. YDS.
 Area Cut : 41.80 SQ. FT.
 Area Fill : 29.39 SQ. FT.

Volume Cut : 33.48 CU. YDS.
 Volume Fill : 20.00 CU. YDS.
 Area Cut : 42.86 SQ. FT.
 Area Fill : 32.70 SQ. FT.

Volume Cut : 95.02 CU. YDS.
 Volume Fill : 33.38 CU. YDS.
 Area Cut : 52.30 SQ. FT.
 Area Fill : 24.13 SQ. FT.

NOTE: QUANTITIES SHOWN ARE TO FINISH GRADE. THE ROADWAY MATERIAL IS INCLUDED IN THE QUANTITIES.

LEGEND
 - - - - - EXISTING RIGHT-OF-WAY
 - - - - - NEW RIGHT-OF-WAY
 - - - - - TEMPORARY USE PERMIT

JACKSON COUNTY HIGHWAY DEPARTMENT
 JACKSON COUNTY, ILLINOIS
 BOSKYDELL ROAD
 CROSS SECTIONS - STA. 91+31 TO STA. 94+00

STA. 91+10