


ROUTE	SECTION	COUNTY	TOWNSHIP	TOTAL SHEETS	SHEET NUMBER
FAS 1919	06-00144-00-WR	JACKSON	MAKANDA	91	81
JOB NO. C-99-579-06			PROJECT NO. SR-1919(106)		
BOSKYDELL ROAD			CONTRACT NO. 99338		

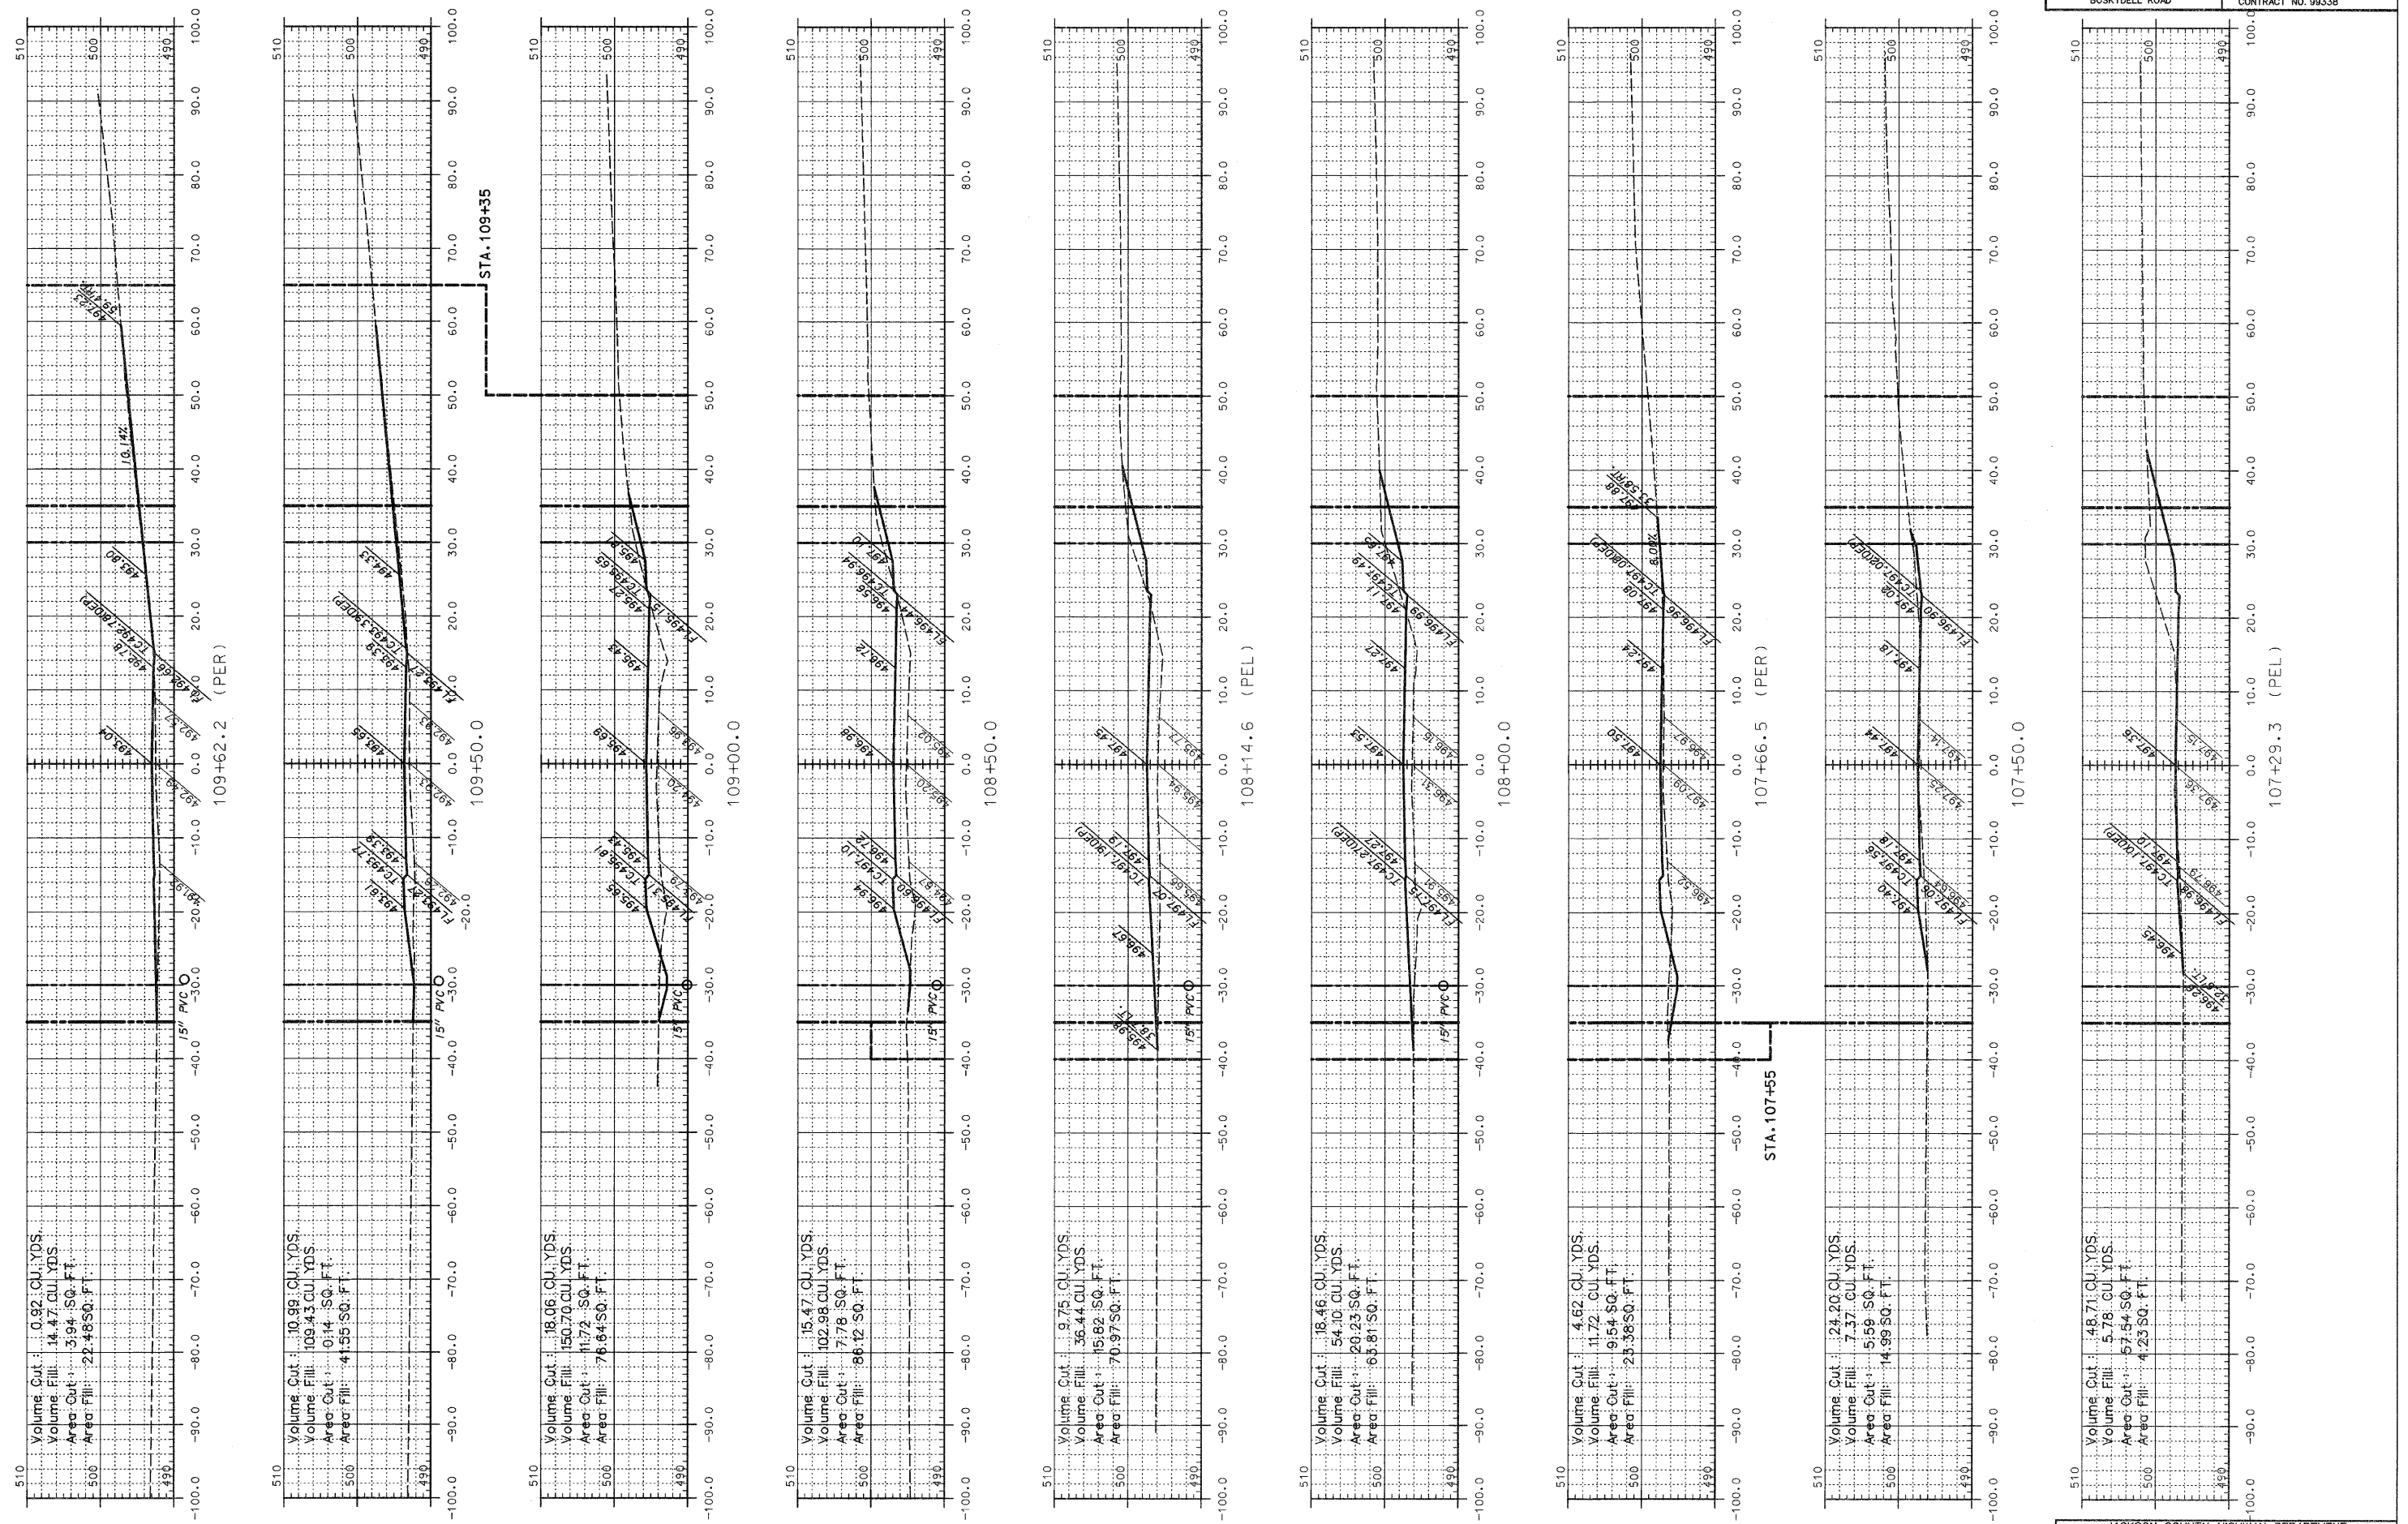

109+62.2 (PER)
 Volume Cut: 0.92 CU. YDS.
 Volume Fill: 14.47 CU. YDS.
 Area Cut: 3.94 SQ. FT.
 Area Fill: 22.48 SQ. FT.

109+50.0
 Volume Cut: 10.99 CU. YDS.
 Volume Fill: 109.43 CU. YDS.
 Area Cut: 0.14 SQ. FT.
 Area Fill: 41.55 SQ. FT.

109+00.0
 Volume Cut: 18.06 CU. YDS.
 Volume Fill: 150.70 CU. YDS.
 Area Cut: 11.72 SQ. FT.
 Area Fill: 76.64 SQ. FT.

108+50.0
 Volume Cut: 15.47 CU. YDS.
 Volume Fill: 102.98 CU. YDS.
 Area Cut: 7.78 SQ. FT.
 Area Fill: 66.12 SQ. FT.

108+14.6 (PEL)
 Volume Cut: 9.75 CU. YDS.
 Volume Fill: 36.44 CU. YDS.
 Area Cut: 15.82 SQ. FT.
 Area Fill: 70.97 SQ. FT.

108+00.0
 Volume Cut: 16.46 CU. YDS.
 Volume Fill: 54.10 CU. YDS.
 Area Cut: 20.23 SQ. FT.
 Area Fill: 63.81 SQ. FT.

107+66.5 (PER)
 Volume Cut: 4.62 CU. YDS.
 Volume Fill: 11.72 CU. YDS.
 Area Cut: 9.54 SQ. FT.
 Area Fill: 23.38 SQ. FT.

107+29.3 (PEL)
 Volume Cut: 24.20 CU. YDS.
 Volume Fill: 7.37 CU. YDS.
 Area Cut: 5.59 SQ. FT.
 Area Fill: 14.99 SQ. FT.

107+29.3 (PEL)
 Volume Cut: 48.71 CU. YDS.
 Volume Fill: 5.78 CU. YDS.
 Area Cut: 57.54 SQ. FT.
 Area Fill: 4.23 SQ. FT.

NOTE: QUANTITIES SHOWN ARE TO FINISH GRADE. THE ROADWAY MATERIAL IS INCLUDED IN THE QUANTITIES.

LEGEND

---	EXISTING RIGHT-OF-WAY
---	NEW RIGHT-OF-WAY
---	TEMPORARY USE PERMIT

JACKSON COUNTY HIGHWAY DEPARTMENT
 JACKSON COUNTY, ILLINOIS
 BOSKYDELL ROAD
 CROSS SECTIONS - STA. 107+29.3 TO STA. 109+62.2