



1/3/2012
 K:\MidAmericaAp\100980L Mike_Apron\Draw Sheets\Contract\140-57_XS_Mike.dgn

920 880 840 800 760 720 680 640 600 560 520 480 440 400 360 320 280 240 200 160 120 80 40 0 40

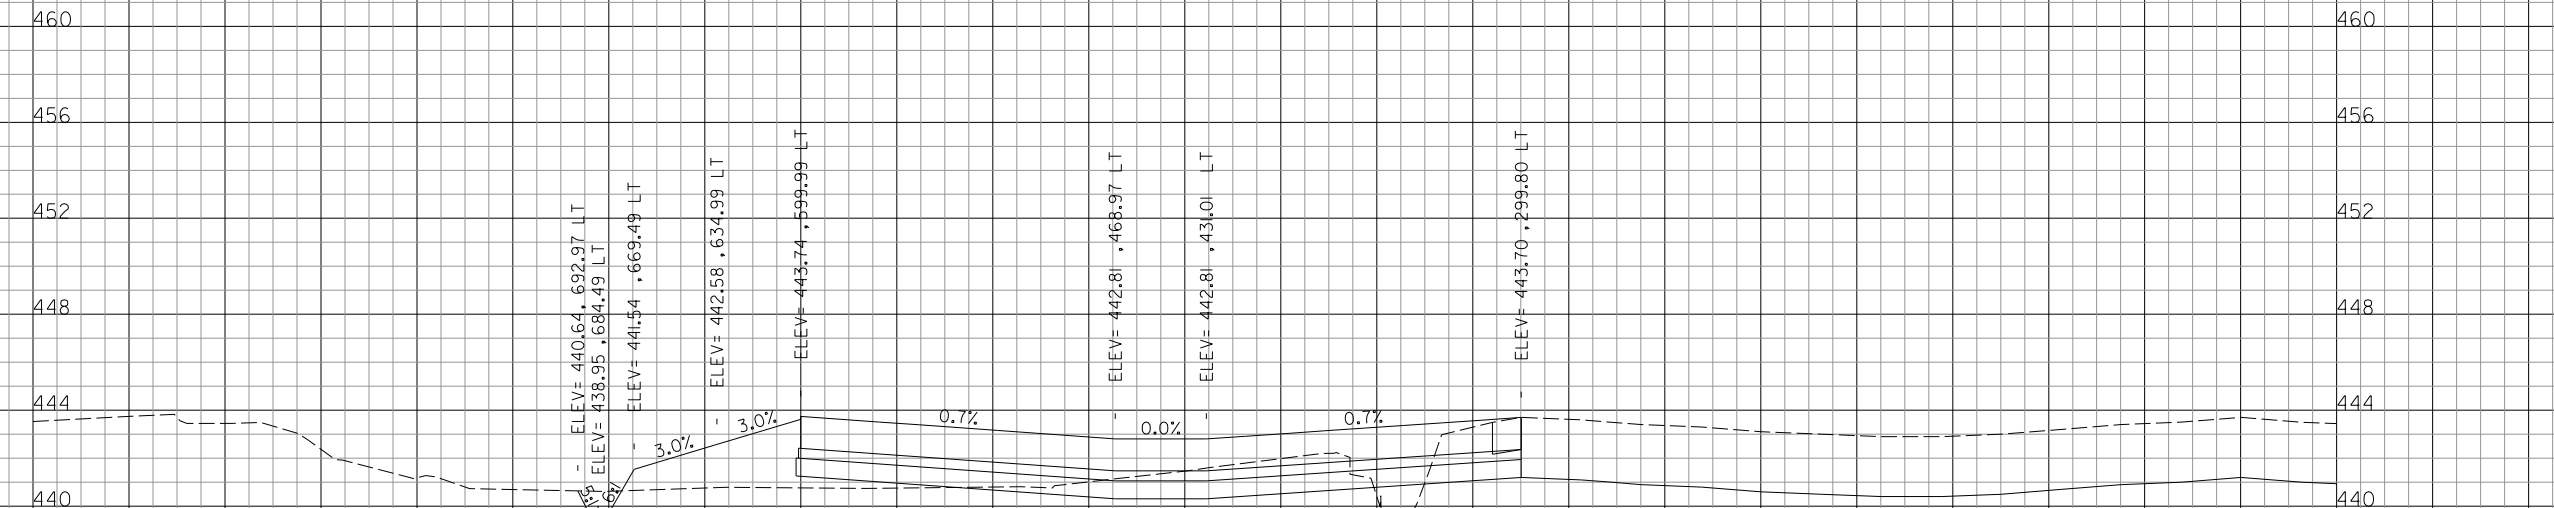

9+75.00
 CUT=234 SF FILL=170 SF

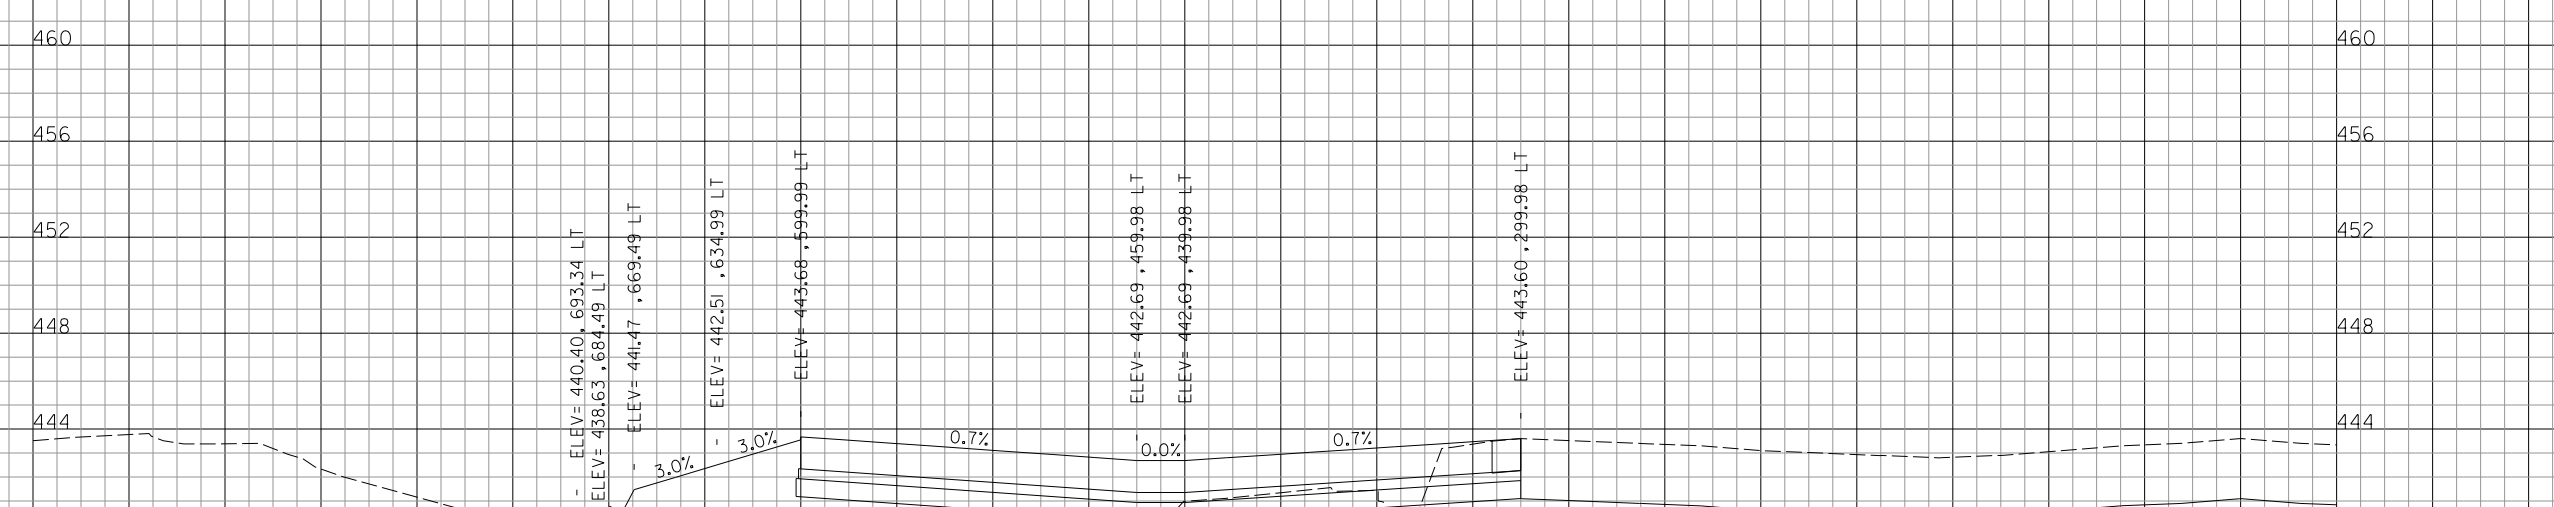

9+50.00
 CUT=162 SF FILL=304 SF

920 880 840 800 760 720 680 640 600 560 520 480 440 400 360 320 280 240 200 160 120 80 40 0 40

△ EXISTING GROUND LINE CHANGED PER ADDENDUM NO.1
 40 0 40
 40'

REVISIONS

NUMBER	BY	DATE
△	BWG	1/3/12

0 1 2
 THIS BAR IS EQUAL TO 2"
 AT FULL SCALE (34X22).
 PLOT 1

**MIDAMERICA ST. LOUIS AIRPORT
 ST. CLAIR COUNTY, ILLINOIS**

**MIKE APRON EXPANSION
 BASE BID**

ONE MEMORIAL DRIVE, SUITE 500
 ST. LOUIS, MO 6302
 (314) 436-9500

CMT
 CRAWFORD, MURPHY & TILLY, INC.
 CONSULTING ENGINEERS

© Copyright CMT, Inc.
 PROFESSIONAL ENGINEERING - 00063

**IL PROJECT: BLV-4061
 AIP PROJ: 3-17-0146-029-2011**

FILE: 40-57_XS_Mike.dgn
 DESIGN BY: LEW
 DRAWN BY: LEW
 CHECKED BY: CET
 APPROVED BY: BWG
 DATE: NOVEMBER 28, 2011
 JOB No: 10098-01