

EARTHWORK SUMMARY


CROSS SECTIONS	CUT (CY)	FILL (CY)	ADJUSTED* FILL (CY)
ADD ALT 1	11,706	9,387	2,880
BASE BID	7,969	6,335	2,739
NET	3,737	3,052	141

*A SHRINKAGE FACTOR OF 15% HAS BEEN ASSUMED. THE FINAL CONTRACT QUANTITY USED FOR UNCLASSIFIED EXCAVATION SHALL BE THE TOTAL AMOUNT OF CUT IN ACCORDANCE WITH ITEM 152.

EXISTING GROUND LINE CHANGED PER ADDENDUM NO. 1

REVISIONS		
NUMBER	BY	DATE
1	BWG	1/3/12

0 1 2
THIS BAR IS EQUAL TO 2'
AT FULL SCALE (34X22).
PLOT 1

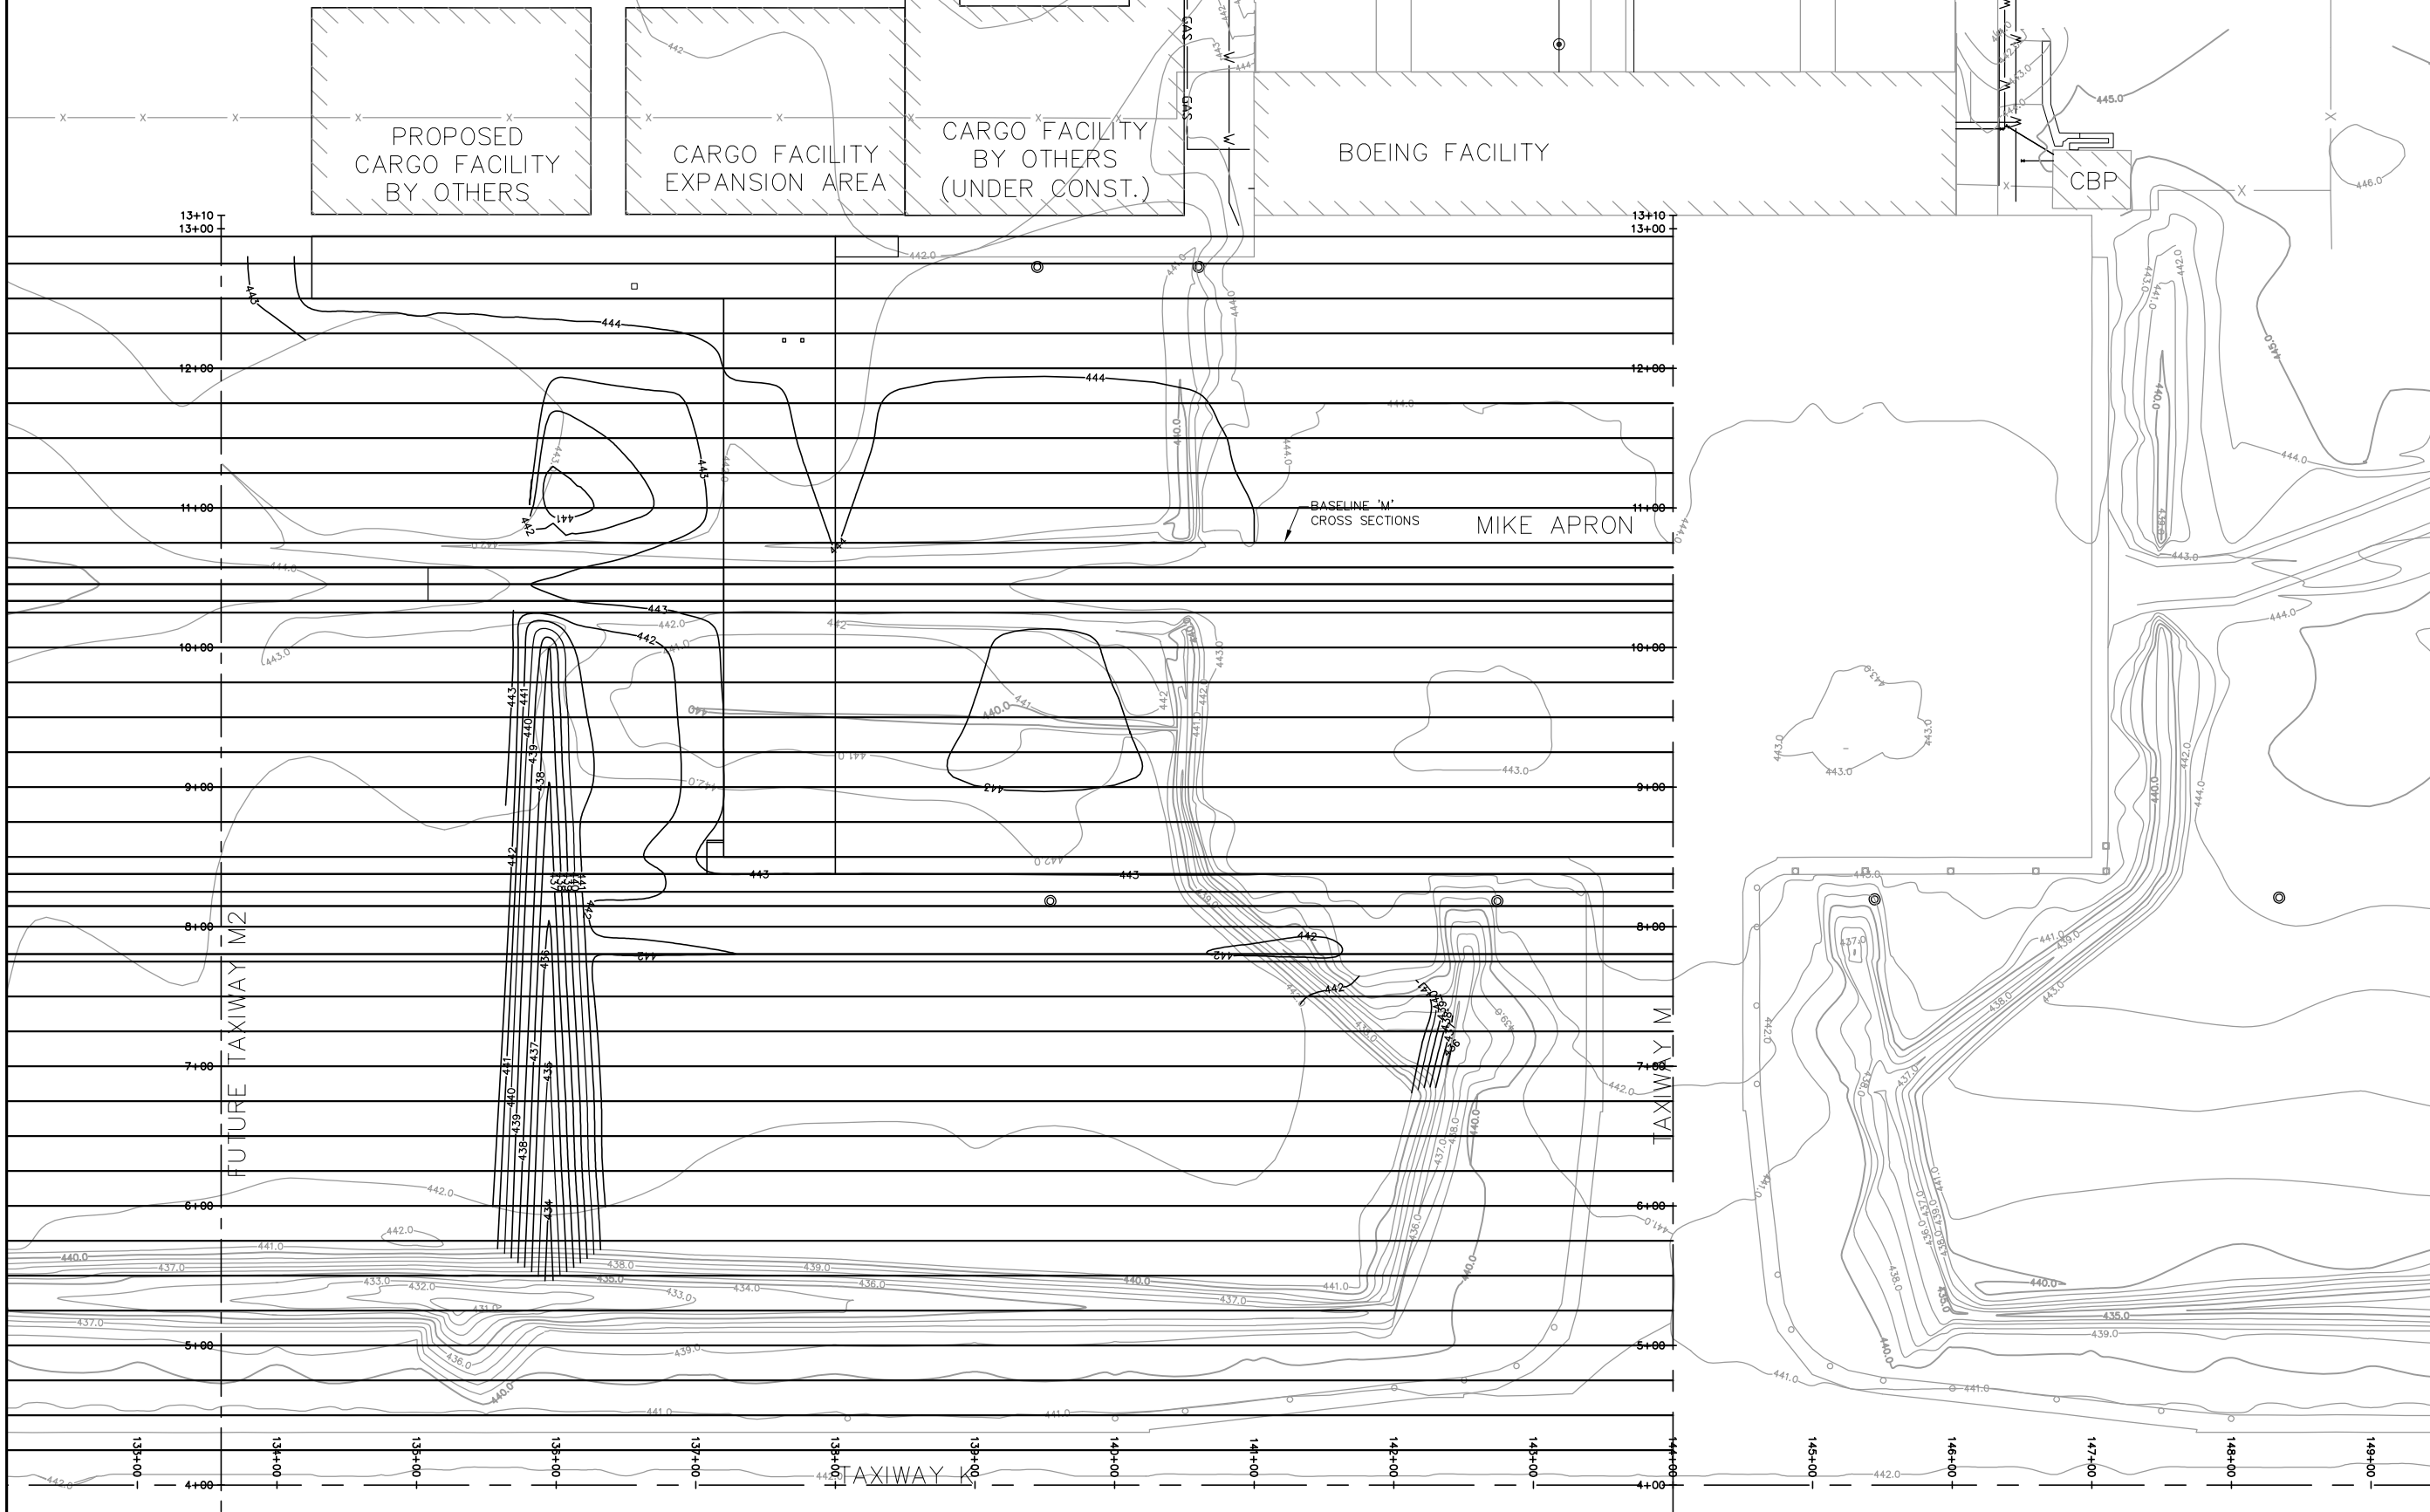

**MIDAMERICA ST. LOUIS AIRPORT
ST. CLAIR COUNTY, ILLINOIS**

**MIKE APRON EXPANSION
ADDITIVE ALTERNATE 1**

ONE MEMORIAL DRIVE, SUITE 500
ST. LOUIS, MO 63102
(314) 436-5500

CMT
CRAWFORD, MURPHY & TILLY, INC.
CONSULTING ENGINEERS

© Copyright CMT, Inc.
PROFESSIONAL ENGINEERING - 184-00613

**IL PROJECT, BLV-4061
AIP PROJ. 3-17-0146-029-2011**

FILE: 68_XSEC_INDEX.dwg
DESIGN BY: LEW
DRAWN BY: ASA
CHECKED BY: MJD/CET
APPROVED BY: BWG
DATE: NOVEMBER 28, 2011
JOB No: 10098-01