


1/3/2012
K:\MidAmericaAp\100980L Mike_Apron\Draw\Sheets\69-86_XS_Alt_Mike.dgn

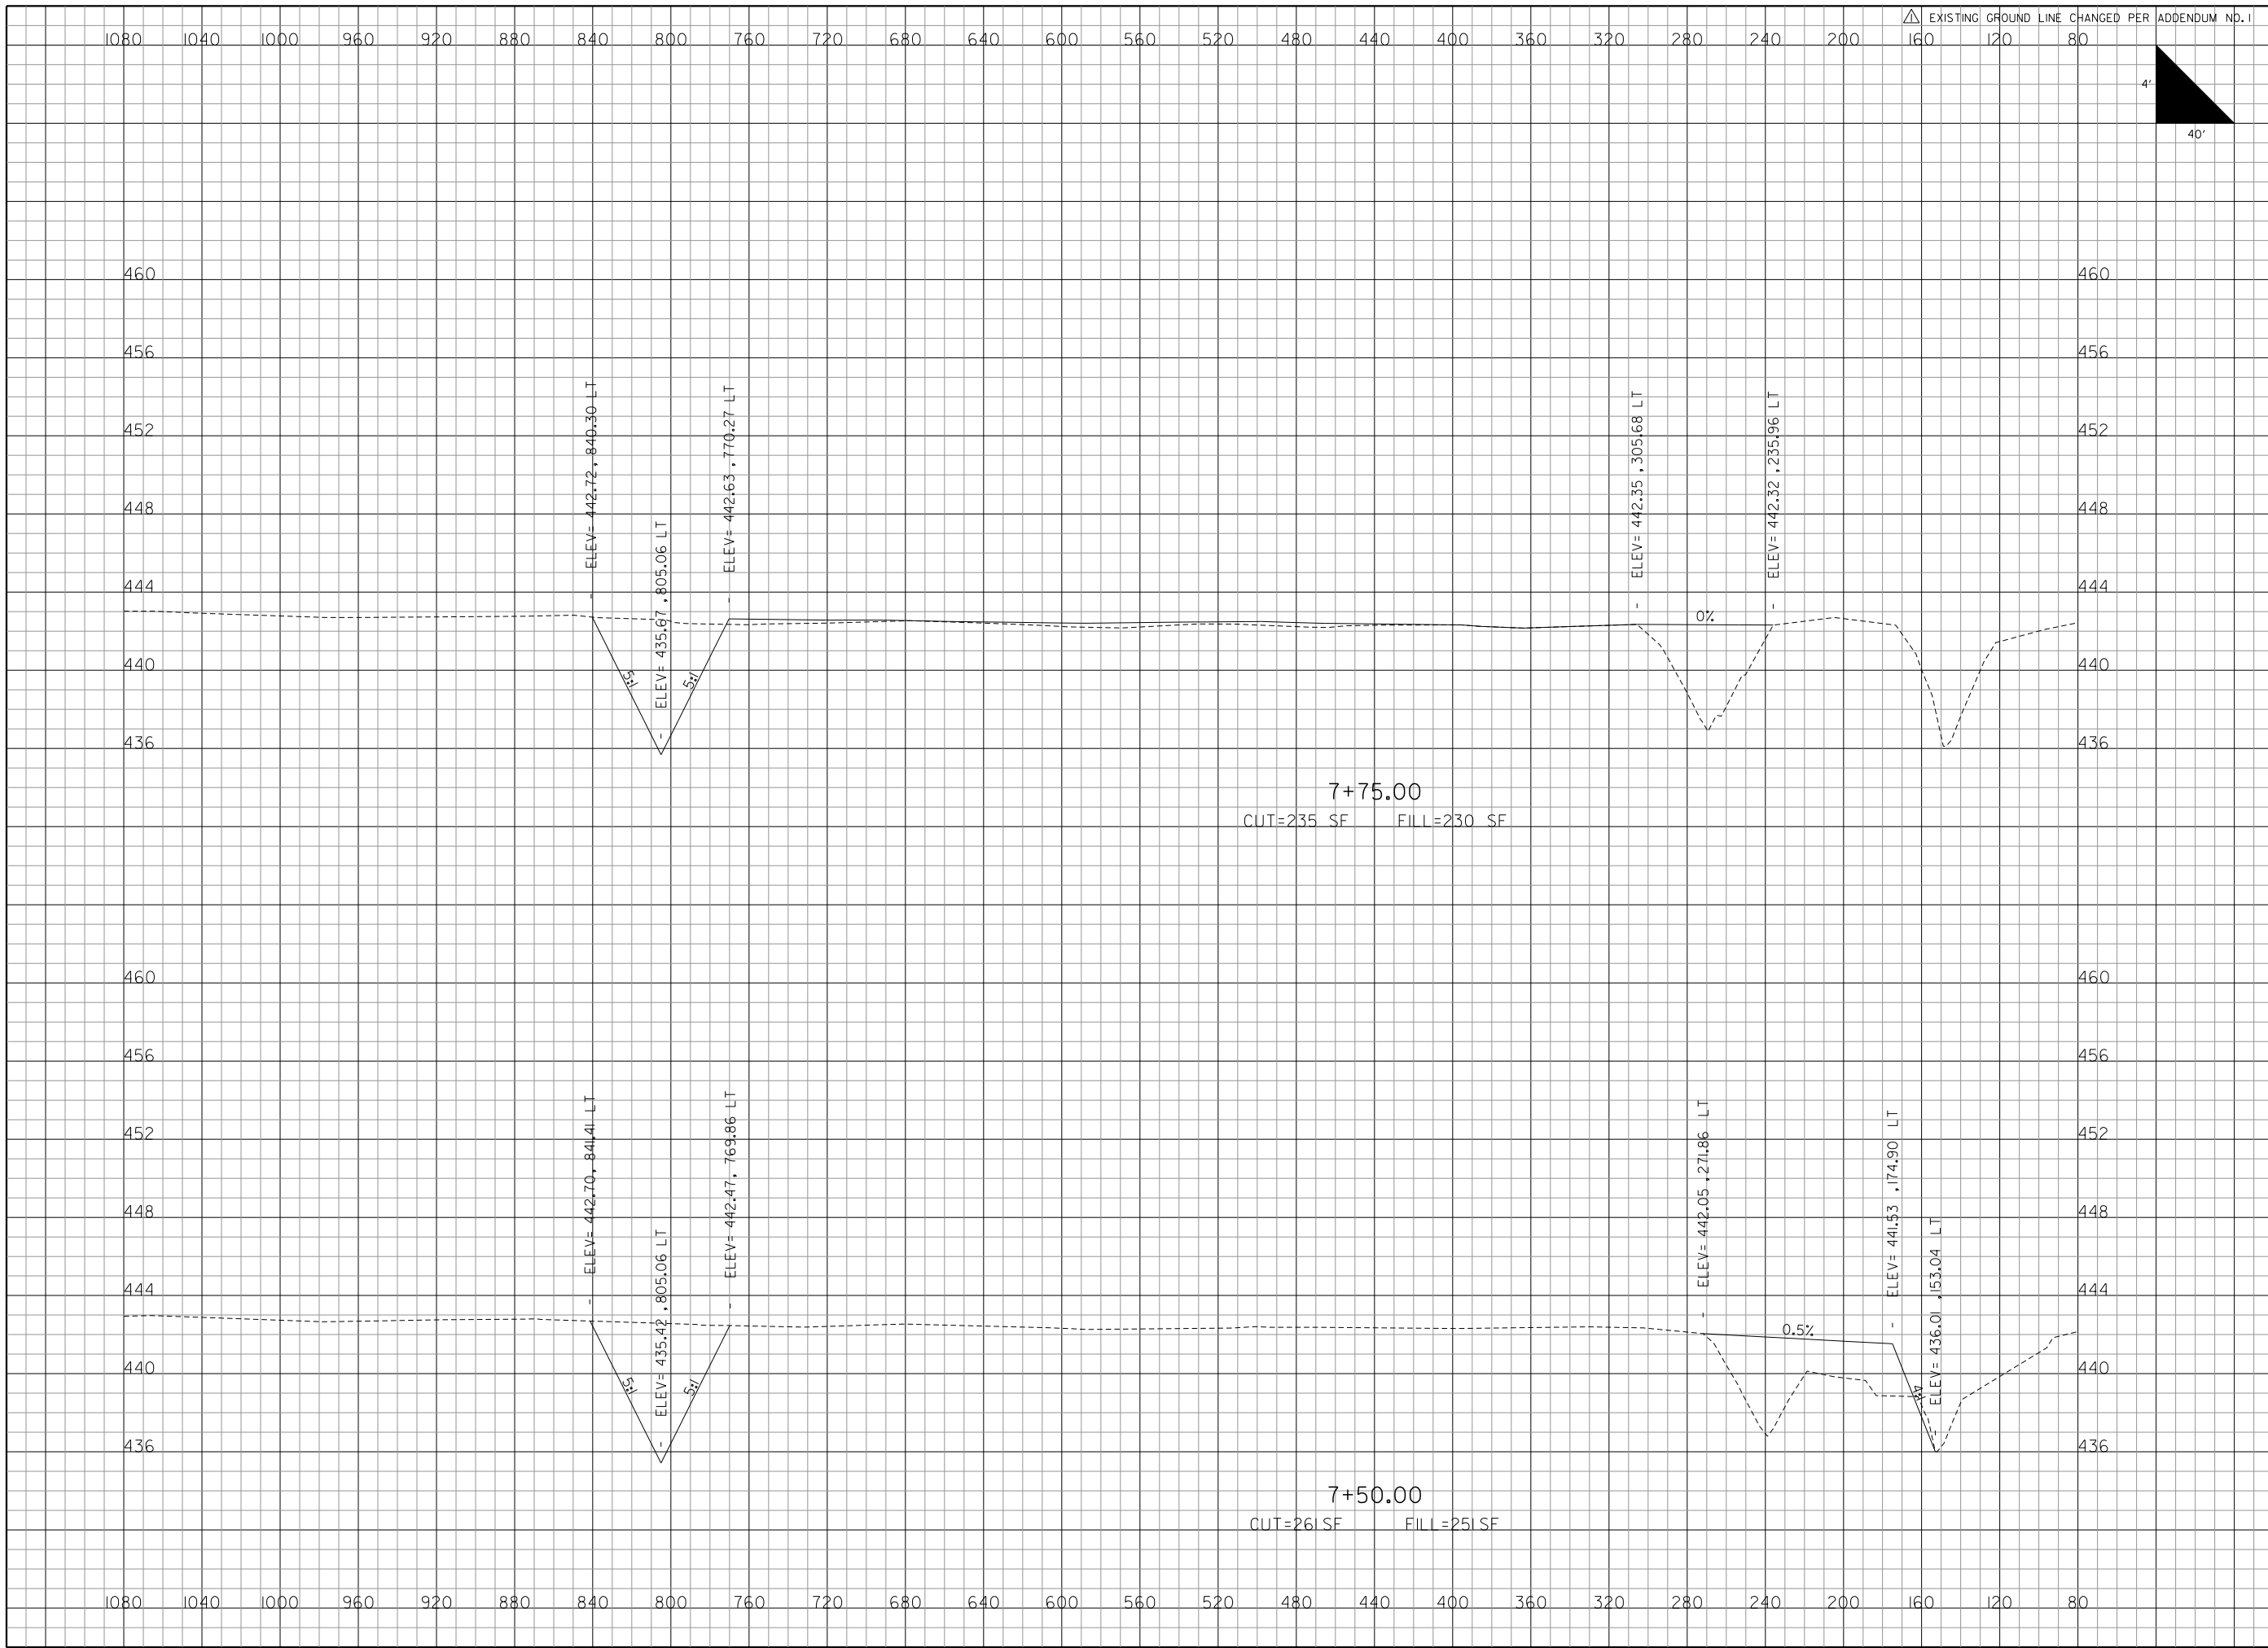

△ EXISTING GROUND LINE CHANGED PER ADDENDUM NO.1
 160 120 80
 4'
 40'

REVISIONS		
NUMBER	BY	DATE
△	BWG	1/3/12

0 1 2
 THIS BAR IS EQUAL TO 2"
 AT FULL SCALE (34X22).
 PLOT 1

**MIDAMERICA ST. LOUIS AIRPORT
 ST. CLAIR COUNTY, ILLINOIS**

**MIKE APRON EXPANSION
 ADDITIVE ALTERNATE 1**

ONE MEMORIAL DRIVE, SUITE 500
 ST. LOUIS, MO 6302
 (314) 436-9500

CMT
 CRAWFORD, MURPHY & TILLY, INC.
 CONSULTING ENGINEERS

© Copyright CMT, Inc.
 PROFESSIONAL ENGINEERING - 00063

**IL PROJECT: BLV-4061
 AIP PROJ: 3-17-0146-029-2011**

FILE: 69-86_XS_Alt_Mike.dgn
 DESIGN BY: LEW
 DRAWN BY: LEW
 CHECKED BY: CET
 APPROVED BY: BWG
 DATE: NOVEMBER 28, 2011
 JOB No: 10098-01
**ADDITIVE ALTERNATE
 CROSS SECTIONS
 SHEET 5 OF 21**
 SHEET 73 OF 89 SHEETS