



1/3/2012
K:\MidAmericaAp\1009801 Mike_Apron\Draw\Sheets\69-86_XS_Alt_Mike.dgn

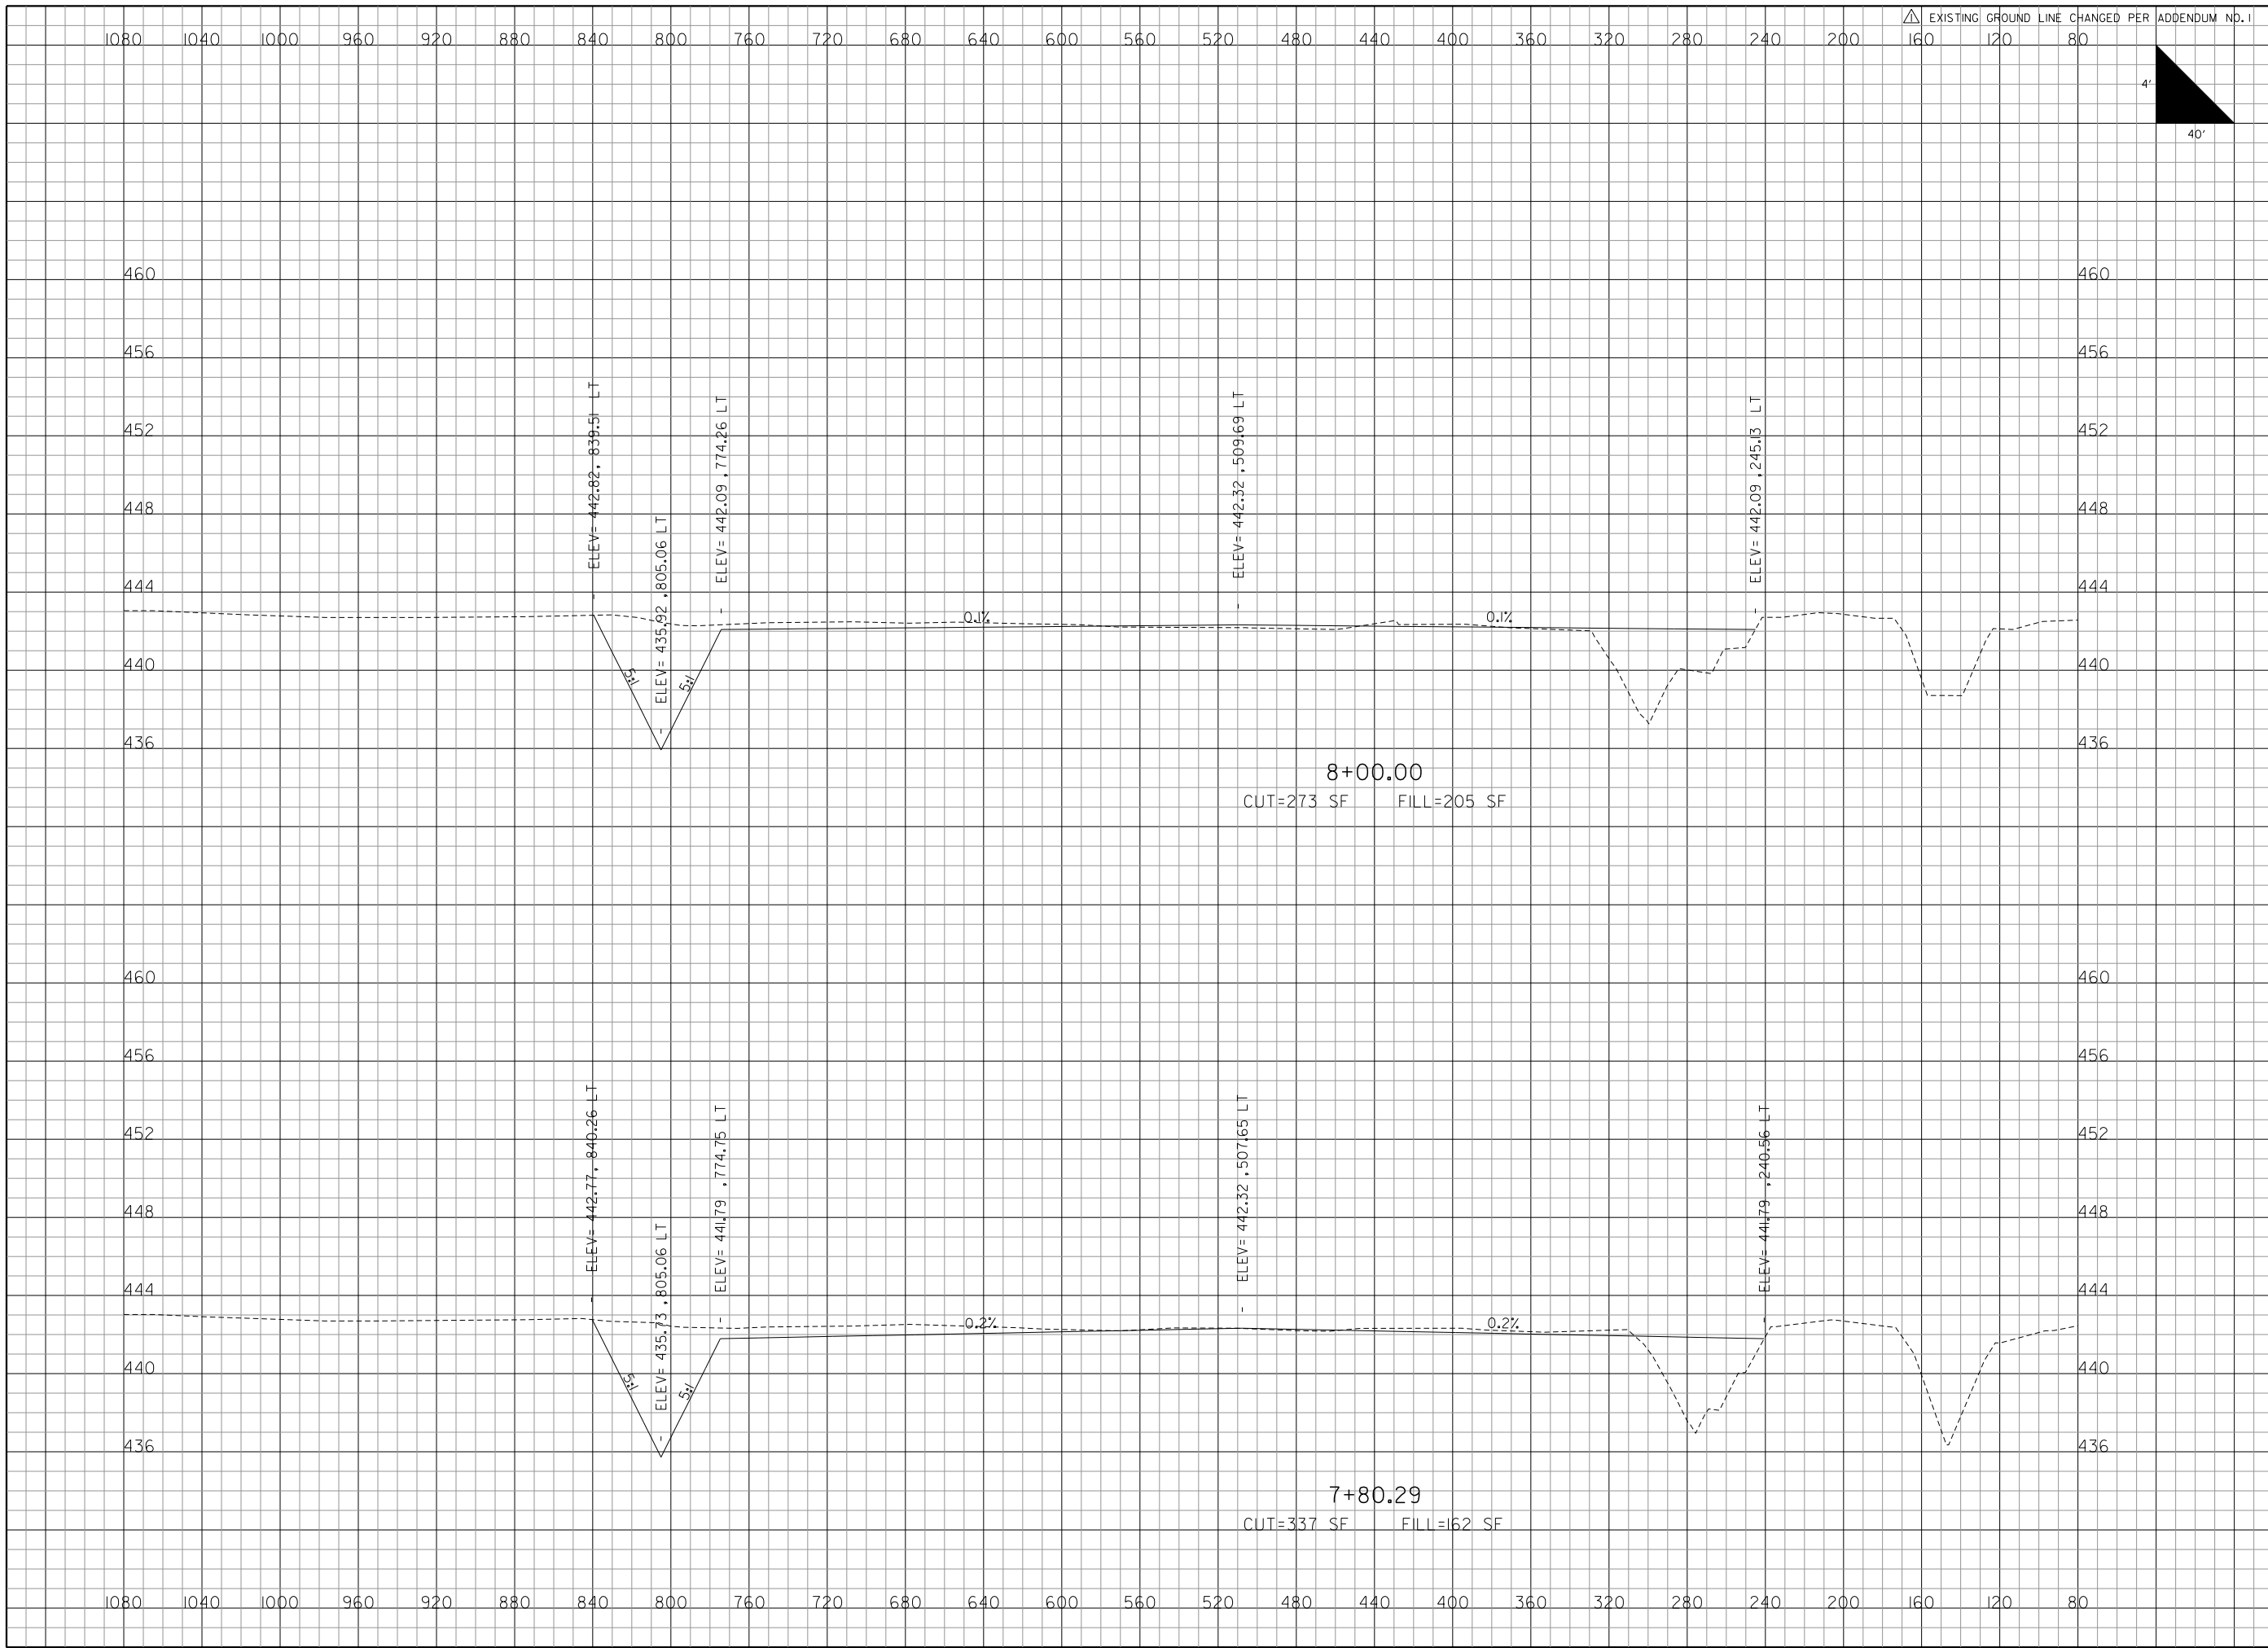

EXISTING	GROUND LINE	CHANGED PER	ADDENDUM NO.1
△			

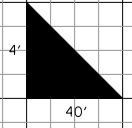

REVISIONS		
NUMBER	BY	DATE
△	BWG	1/3/12

0 1 2
THIS BAR IS EQUAL TO 2"
AT FULL SCALE (34X22).
PLOT 1

**MIDAMERICA ST. LOUIS AIRPORT
ST. CLAIR COUNTY, ILLINOIS**

**MIKE APRON EXPANSION
ADDITIVE ALTERNATE 1**

ONE MEMORIAL DRIVE, SUITE 500
ST. LOUIS, MO 6302
3141 436-9500

CMT
CRAWFORD, MURPHY & TILLY, INC.
CONSULTING ENGINEERS

© Copyright CMT, Inc.
PROFESSIONAL ENGINEERING - 00063

**IL PROJECT: BLV-4061
AIP PROJ: 3-17-0146-029-2011**

FILE: 69-86_XS_Alt_Mike.dgn

DESIGN BY: LEW

DRAWN BY: LEW

CHECKED BY: CET

APPROVED BY: BWG

DATE: NOVEMBER 28, 2011

JOB No: 10098-01

**ADDITIVE ALTERNATE
CROSS SECTIONS
SHEET 6 OF 21**

SHEET 74 OF 89 SHEETS