


I/3/2012  
 K:\MidAmericaAp\1009801 Mike\_Apron\Draw\Sheets\69-86\_XS\_Alt\_Mike.dgn

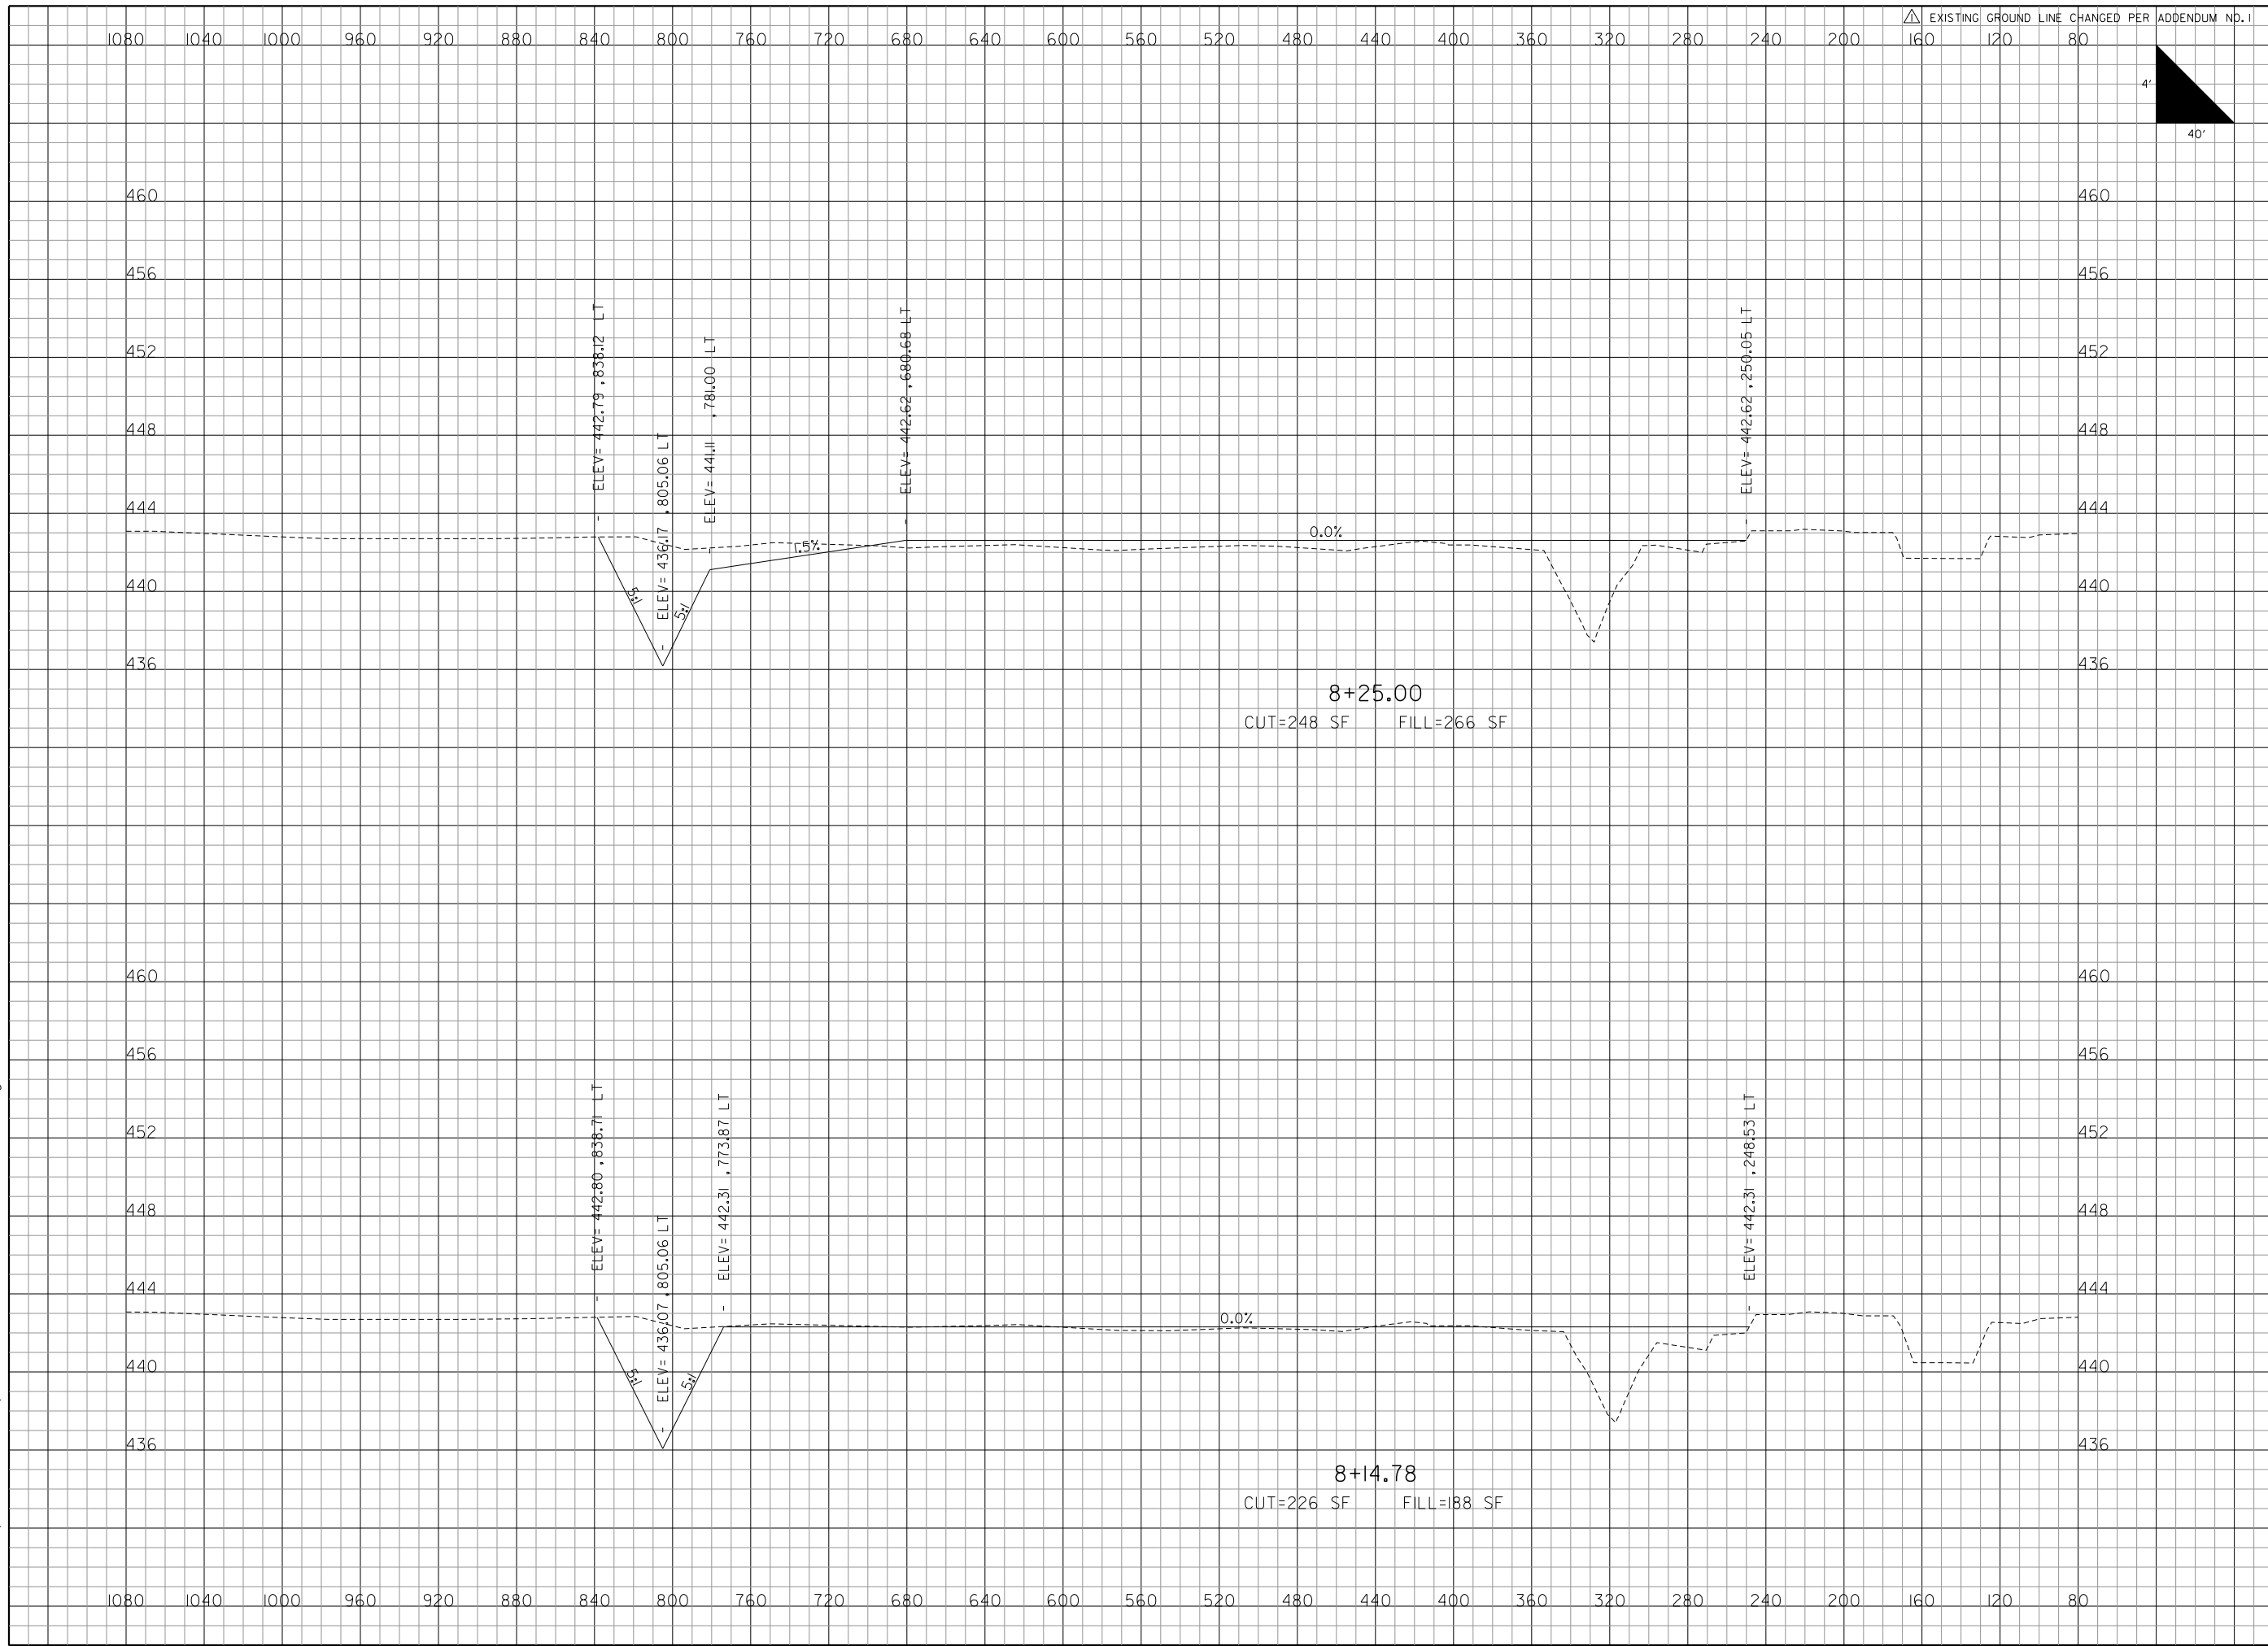

EXISTING	GROUND LINE	CHANGED PER	ADDENDUM NO.1
△			

REVISIONS

NUMBER	BY	DATE
△	BWG	1/3/12

0 1 2  
 THIS BAR IS EQUAL TO 2"  
 AT FULL SCALE (34X22).  
 PLOT 1

**MIDAMERICA ST. LOUIS AIRPORT  
 ST. CLAIR COUNTY, ILLINOIS**

**MIKE APRON EXPANSION  
 ADDITIVE ALTERNATE 1**

ONE MEMORIAL DRIVE, SUITE 500  
 ST. LOUIS, MO 6302  
 (314) 436-9500

**CMT**  
 CRAWFORD, MURPHY & TILLY, INC.  
 CONSULTING ENGINEERS

© Copyright CMT, Inc.  
 PROFESSIONAL ENGINEERING - 000613

**IL PROJECT: BLV-4061  
 AIP PROJ: 3-17-0146-029-2011**

FILE: 69-86\_XS\_Alt\_Mike.dgn

DESIGN BY: LEW

DRAWN BY: LEW

CHECKED BY: CET

APPROVED BY: BWG

DATE: NOVEMBER 28, 2011

JOB No: 10098-01

**ADDITIVE ALTERNATE  
 CROSS SECTIONS  
 SHEET 7 OF 21**

SHEET 75 OF 89 SHEETS