



1/3/2012  
K:\MidAmericaAp\100980L Mike\_Apron\Draw\Sheets\69-86\_XS\_Alt\_Mike.dgn

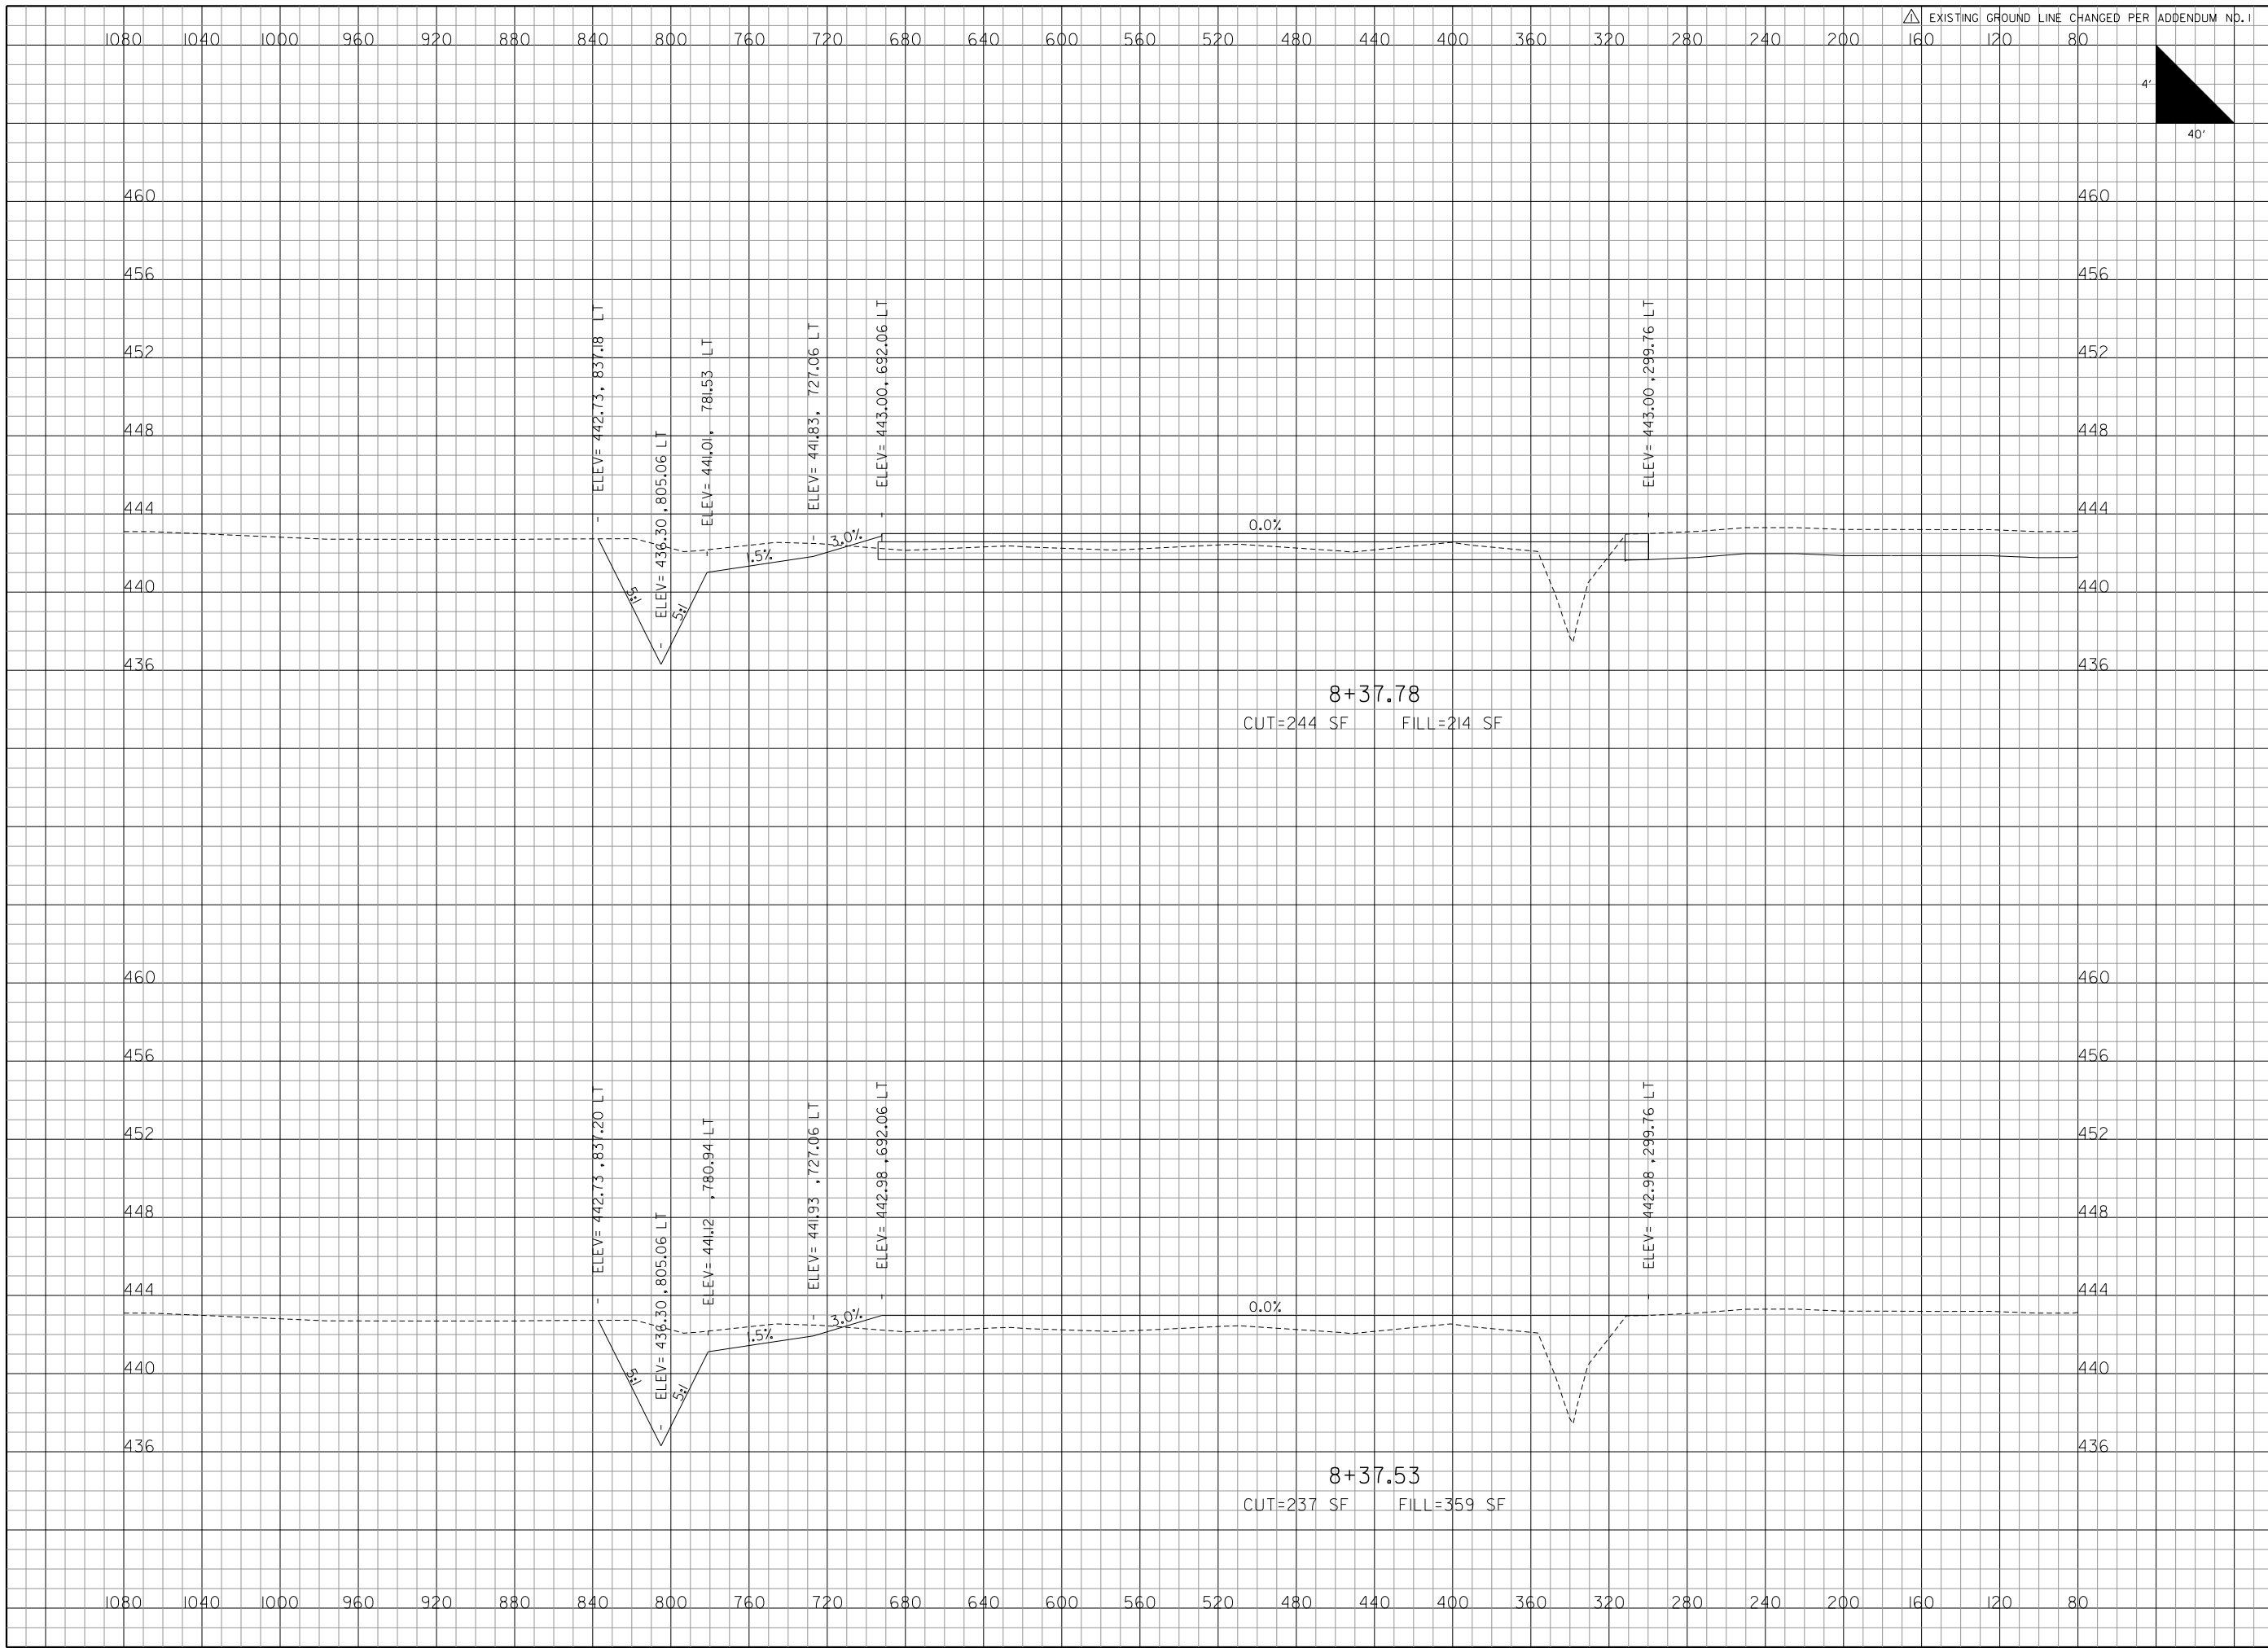

EXISTING	GROUND LINE	CHANGED PER	ADDENDUM NO.1
△			

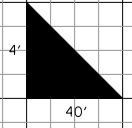

REVISIONS		
NUMBER	BY	DATE
△	BWG	1/3/12

0 1 2  
THIS BAR IS EQUAL TO 2"  
AT FULL SCALE (34X22).  
PLOT 1

**MIDAMERICA ST. LOUIS AIRPORT  
ST. CLAIR COUNTY, ILLINOIS**

**MIKE APRON EXPANSION  
ADDITIVE ALTERNATE 1**

ONE MEMORIAL DRIVE, SUITE 500  
ST. LOUIS, MO 6302  
(314) 436-9500



**IL PROJECT: BLV-4061  
AIP PROJ: 3-17-0146-029-2011**

FILE: 69-86_XS_Alt_Mike.dgn
DESIGN BY: LEW
DRAWN BY: LEW
CHECKED BY: CET
APPROVED BY: BWG
DATE: NOVEMBER 28, 2011
JOB No: 10098-01
<b>ADDITIVE ALTERNATE CROSS SECTIONS SHEET 8 OF 21</b>
SHEET 76 OF 89 SHEETS