


I/3/2012  
K:\MidAmericaAp\100980L Mike\_Apron\Draw\Sheets\69-86\_XS\_Alt\_Mike.dgn

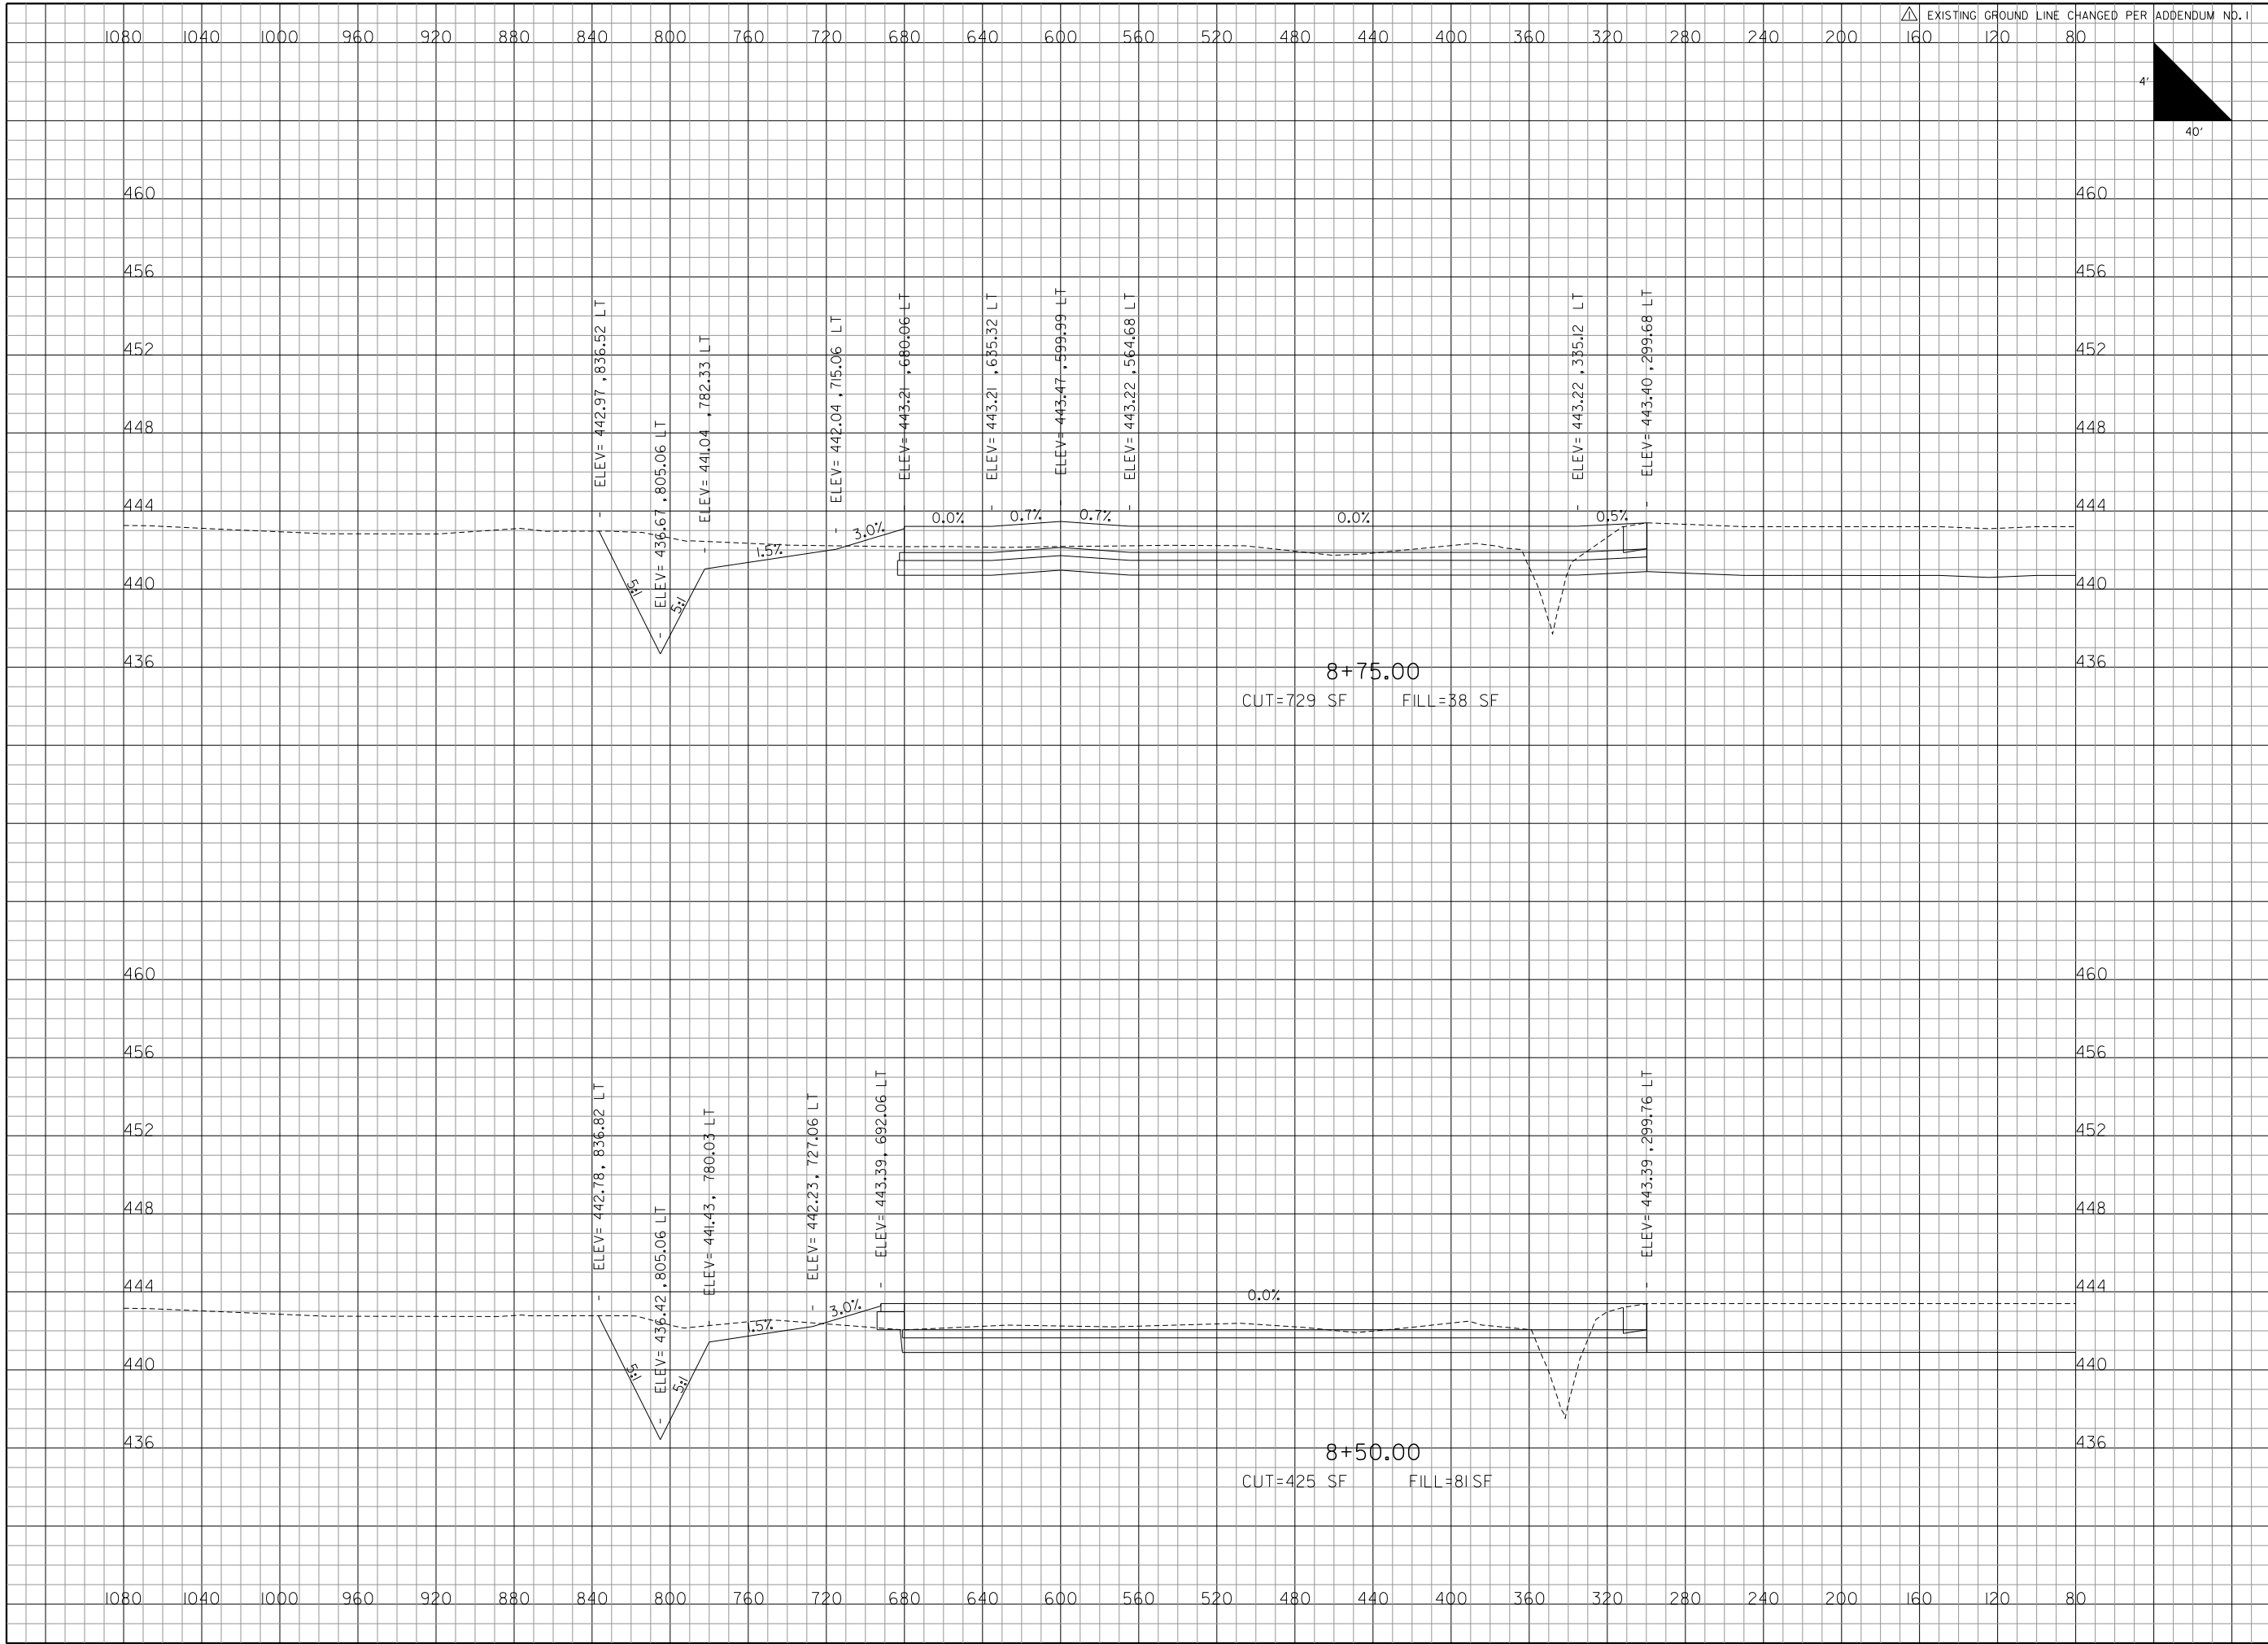

EXISTING	GROUND LINE	CHANGED PER	ADDENDUM NO.1
△			

40'

0 1 2  
THIS BAR IS EQUAL TO 2"  
AT FULL SCALE (34X22).  
PLOT 1

REVISIONS		
NUMBER	BY	DATE
△	BWG	1/3/12

**MIDAMERICA ST. LOUIS AIRPORT  
ST. CLAIR COUNTY, ILLINOIS**

**MIKE APRON EXPANSION  
ADDITIVE ALTERNATE 1**

ONE MEMORIAL DRIVE, SUITE 500  
ST. LOUIS, MO 6302  
(314) 436-9500

**CMT**  
CRAWFORD, MURPHY & TILLY, INC.  
CONSULTING ENGINEERS

© Copyright CMT, Inc.  
PROFESSIONAL ENGINEERING - 00063

**IL PROJECT: BLV-4061  
AIP PROJ: 3-17-0146-029-2011**

FILE: 69-86\_XS\_Alt\_Mike.dgn

DESIGN BY: LEW

DRAWN BY: LEW

CHECKED BY: CET

APPROVED BY: BWG

DATE: NOVEMBER 28, 2011

JOB No: 10098-01

**ADDITIVE ALTERNATE  
CROSS SECTIONS  
SHEET 9 OF 21**

SHEET 77 OF 89 SHEETS