


1/3/2012
 K:\MidAmericaAp\100980L Mike_Apron\Draw\Sheets\69-86_XS_Alt_Mike.dgn

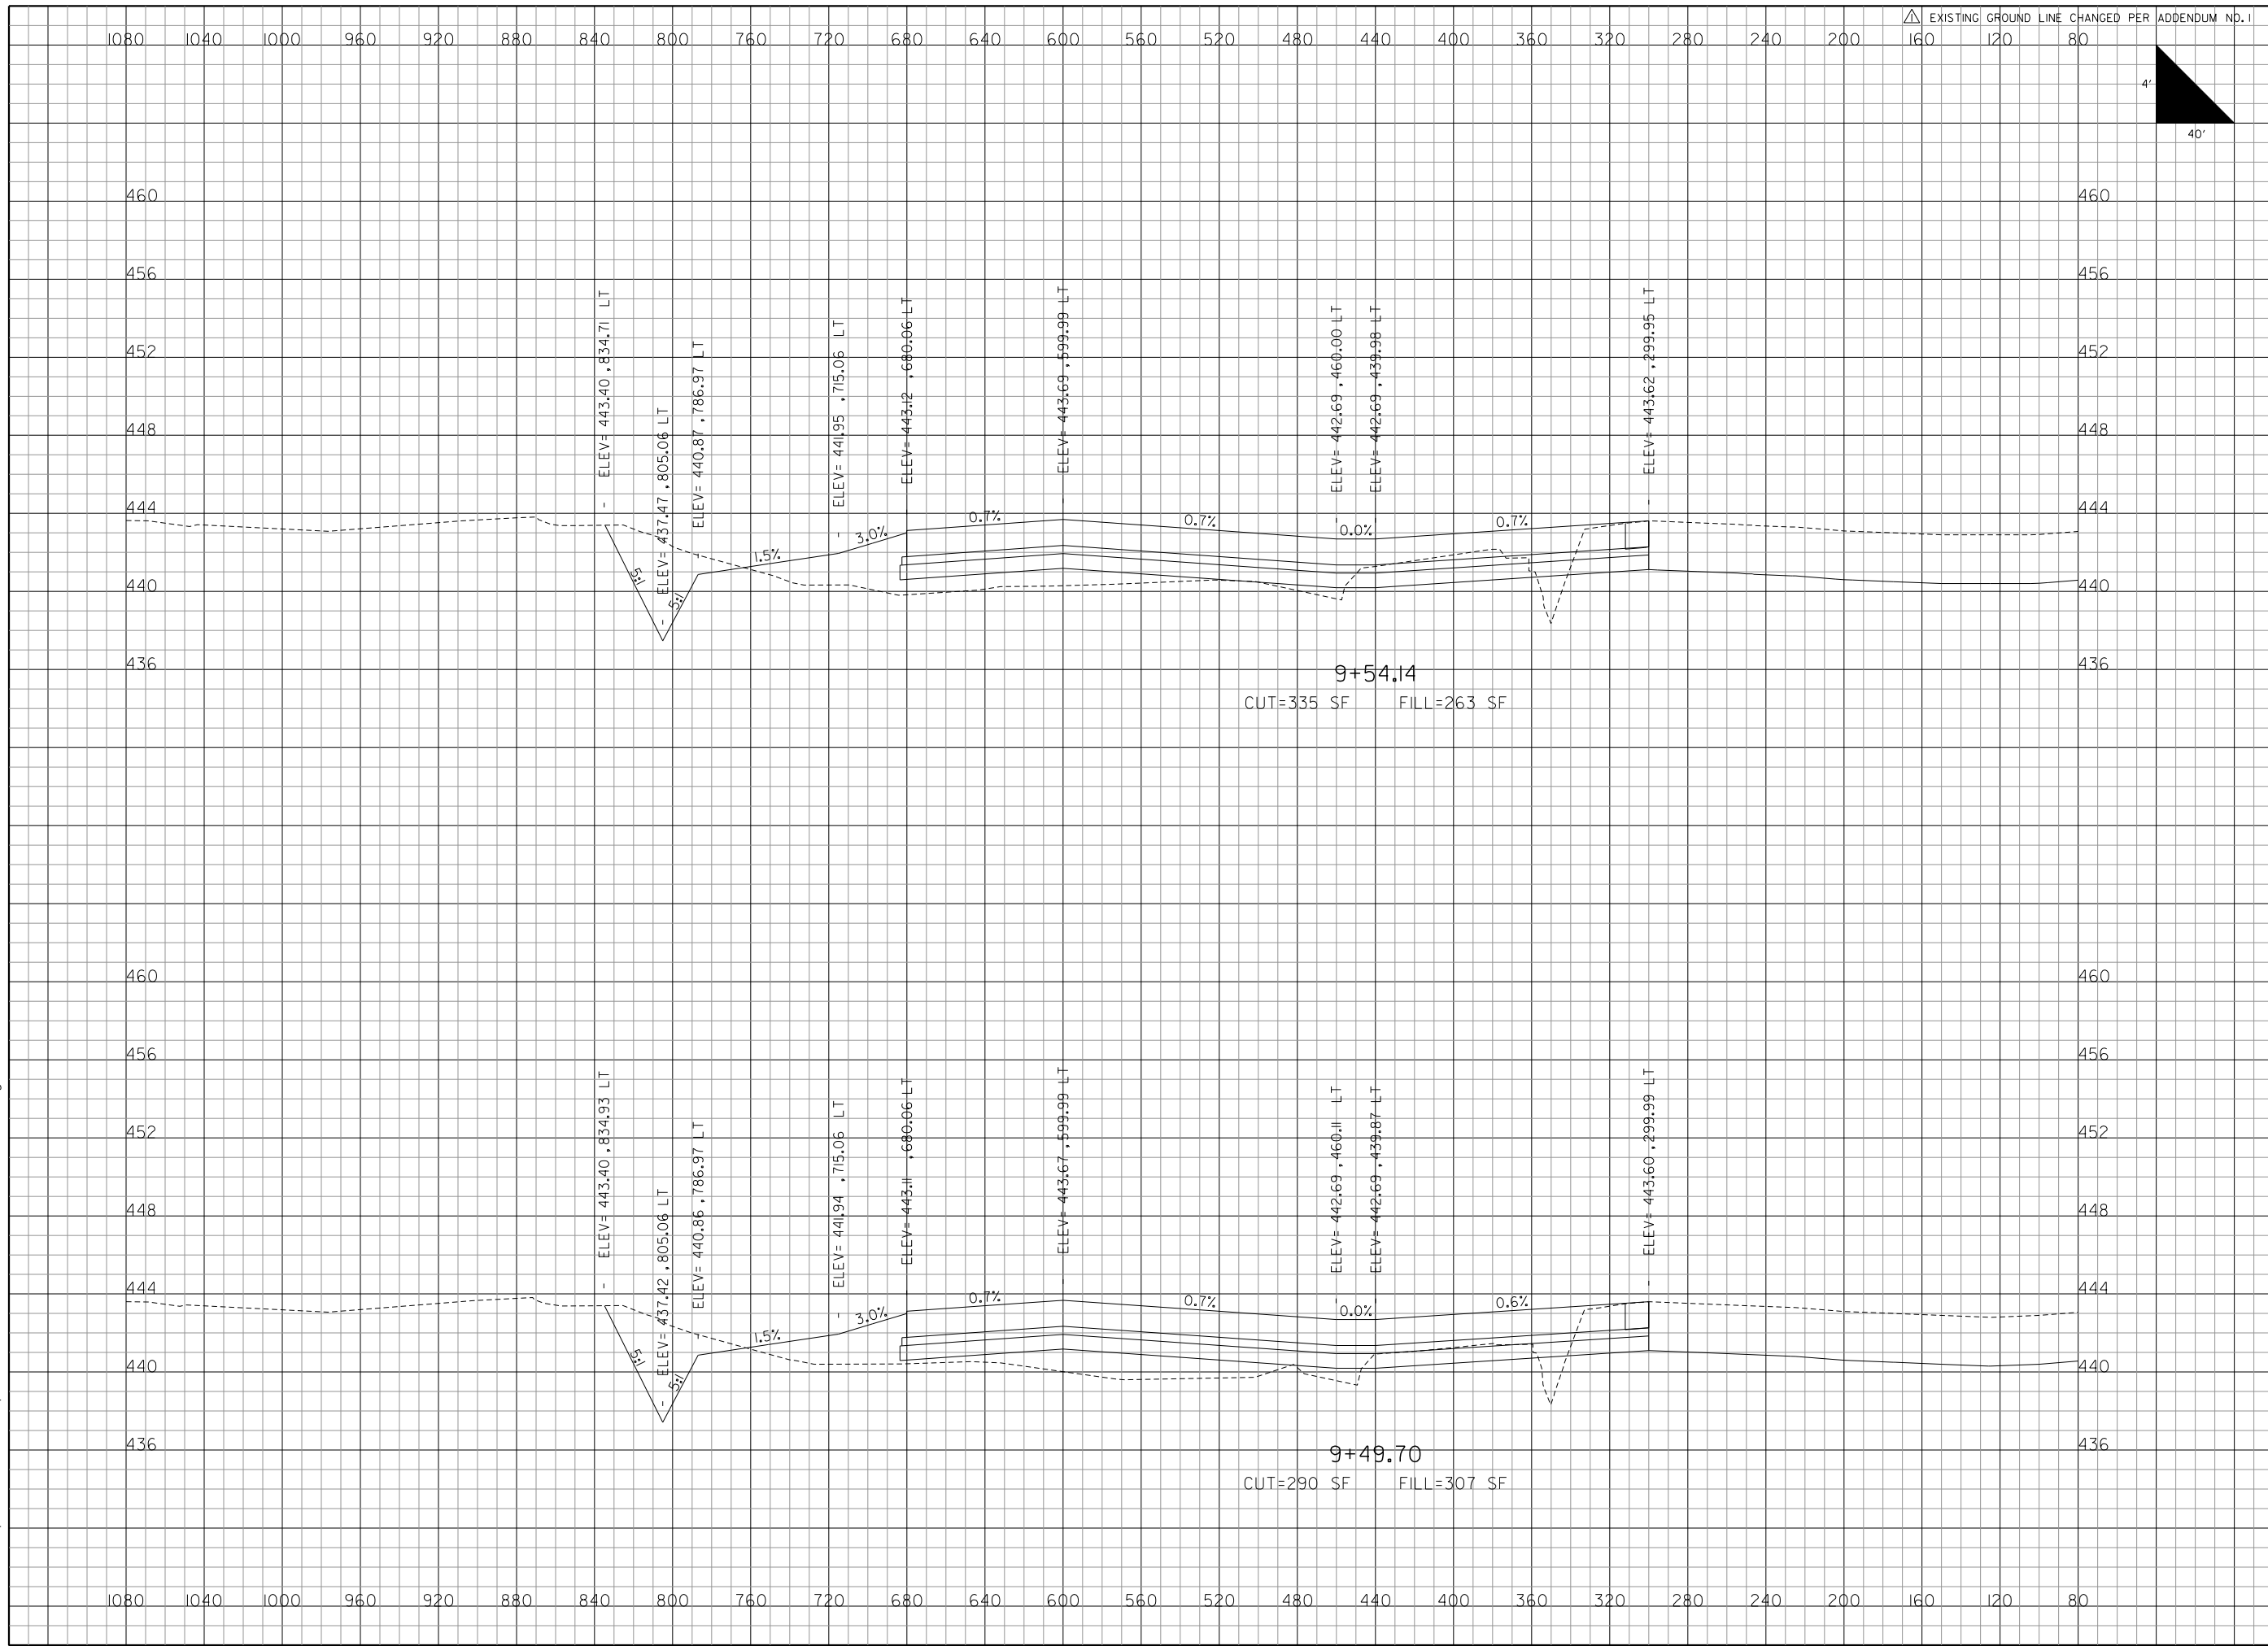

1080 1040 1000 960 920 880 840 800 760 720 680 640 600 560 520 480 440 400 360 320 280 240 200 160 120 80

460 456 452 448 444 440 436

1080 1040 1000 960 920 880 840 800 760 720 680 640 600 560 520 480 440 400 360 320 280 240 200 160 120 80

460 456 452 448 444 440 436

REVISIONS		
NUMBER	BY	DATE
△	BWG	1/3/12

0 1 2
 THIS BAR IS EQUAL TO 2"
 AT FULL SCALE (34X22).
 PLOT 1

**MIDAMERICA ST. LOUIS AIRPORT
 ST. CLAIR COUNTY, ILLINOIS**

**MIKE APRON EXPANSION
 ADDITIVE ALTERNATE 1**

ONE MEMORIAL DRIVE, SUITE 500
 ST. LOUIS, MO 6302
 (314) 436-9500

CMT
 CRAWFORD, MURPHY & TILLY, INC.
 CONSULTING ENGINEERS

© Copyright CMT, Inc.
 PROFESSIONAL ENGINEERING - 000613

**IL PROJECT: BLV-4061
 AIP PROJ: 3-17-0146-029-2011**

FILE: 69-86_XS_Alt_Mike.dgn

DESIGN BY: LEW

DRAWN BY: LEW

CHECKED BY: CET

APPROVED BY: BWG

DATE: NOVEMBER 28, 2011

JOB No: 10098-01

**ADDITIVE ALTERNATE
 CROSS SECTIONS
 SHEET 11 OF 21**

SHEET 79 OF 89 SHEETS