

STATE OF ILLINOIS
DEPARTMENT OF TRANSPORTATION
DIVISION OF HIGHWAYS




**PROPOSED
HIGHWAY PLANS**

FAP 63 (US 24) & FAP 315 (US 136)
SECTION D6 BRIDGE CLEANING 2017
PROJECT
BRIDGE WASHING
ADAMS & HANCOCK COUNTIES

C-96-067-16

F.A.P. RTE.	SECTION	COUNTY	TOTAL SHEETS	SHEET NO.
63,315	D6 BRIDGE CLEANING 2017	*	5	1
* ADAMS & HANCOCK ILLINOIS		CONTRACT NO. 72J29		

FOR INDEX OF SHEETS, SEE SHEET NO. 2

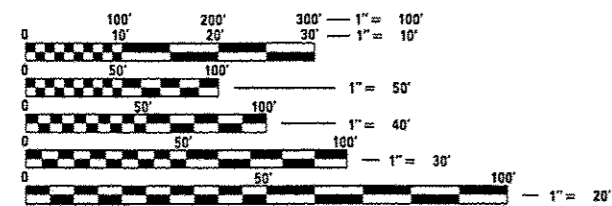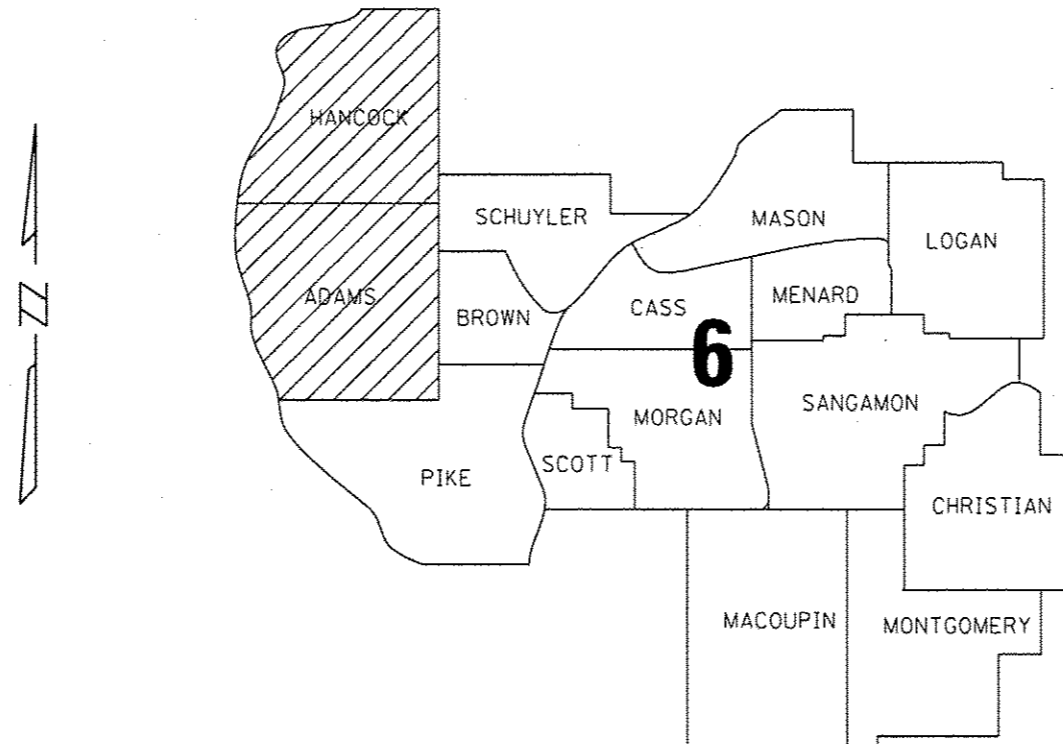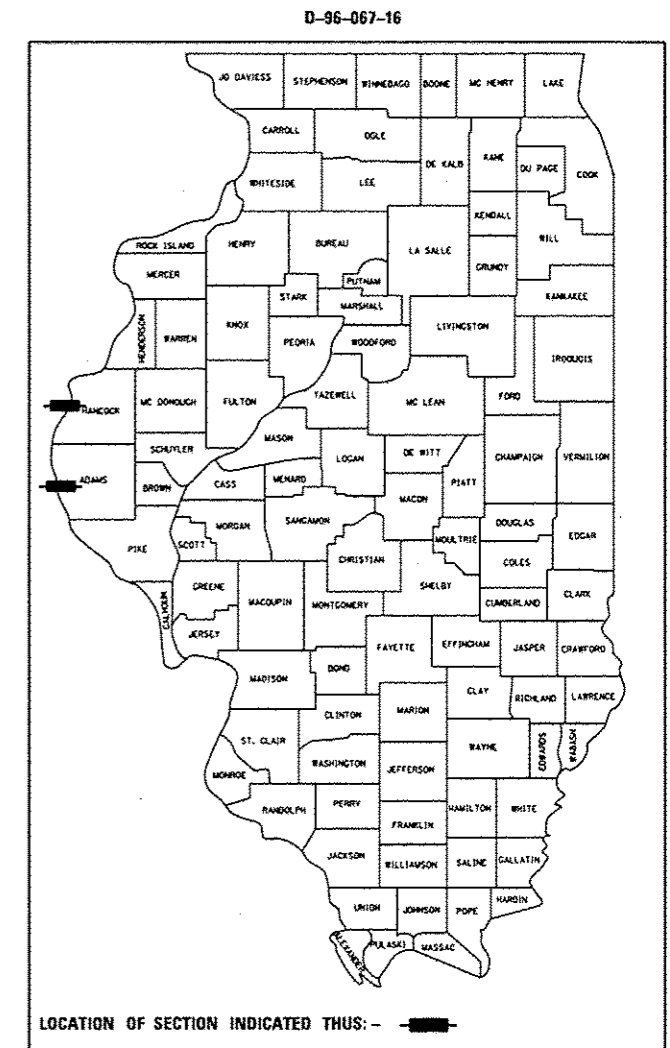

FULL SIZE PLANS HAVE BEEN PREPARED USING STANDARD ENGINEERING SCALES. REDUCED SIZED PLANS WILL NOT CONFORM TO STANDARD SCALES. IN MAKING MEASUREMENTS ON REDUCED PLANS, THE ABOVE SCALES MAY BE USED.

J.U.L.I.E.
JOINT UTILITY LOCATION INFORMATION FOR EXCAVATION
1-800-892-0123
QR 811

BRIDGE MAINTENANCE ENGINEER: BRANDON DUDLEY, 217-785-9290

BRIDGE INSPECTION ENGINEER: DAVE COPENBARGER, 217-785-5306

CONTRACT NO. 72J29

GROSS LENGTH = x.xx FT. = x.xxx MILE
NET LENGTH = x.xx FT. = x.xxx MILE

STATE OF ILLINOIS
DEPARTMENT OF TRANSPORTATION
DIVISION OF HIGHWAYS


SUBMITTED *25 October 2016*

[Signature] REGION FOUR ENGINEER


Dec 9 2016
Maureen M. Addis, PE
ENGINEER OF DESIGN AND ENVIRONMENT

Dec 9 2016
Chris DeMare, PE
DIRECTOR OF HIGHWAYS, CHIEF ENGINEER


PRINTED BY THE AUTHORITY
OF THE STATE OF ILLINOIS

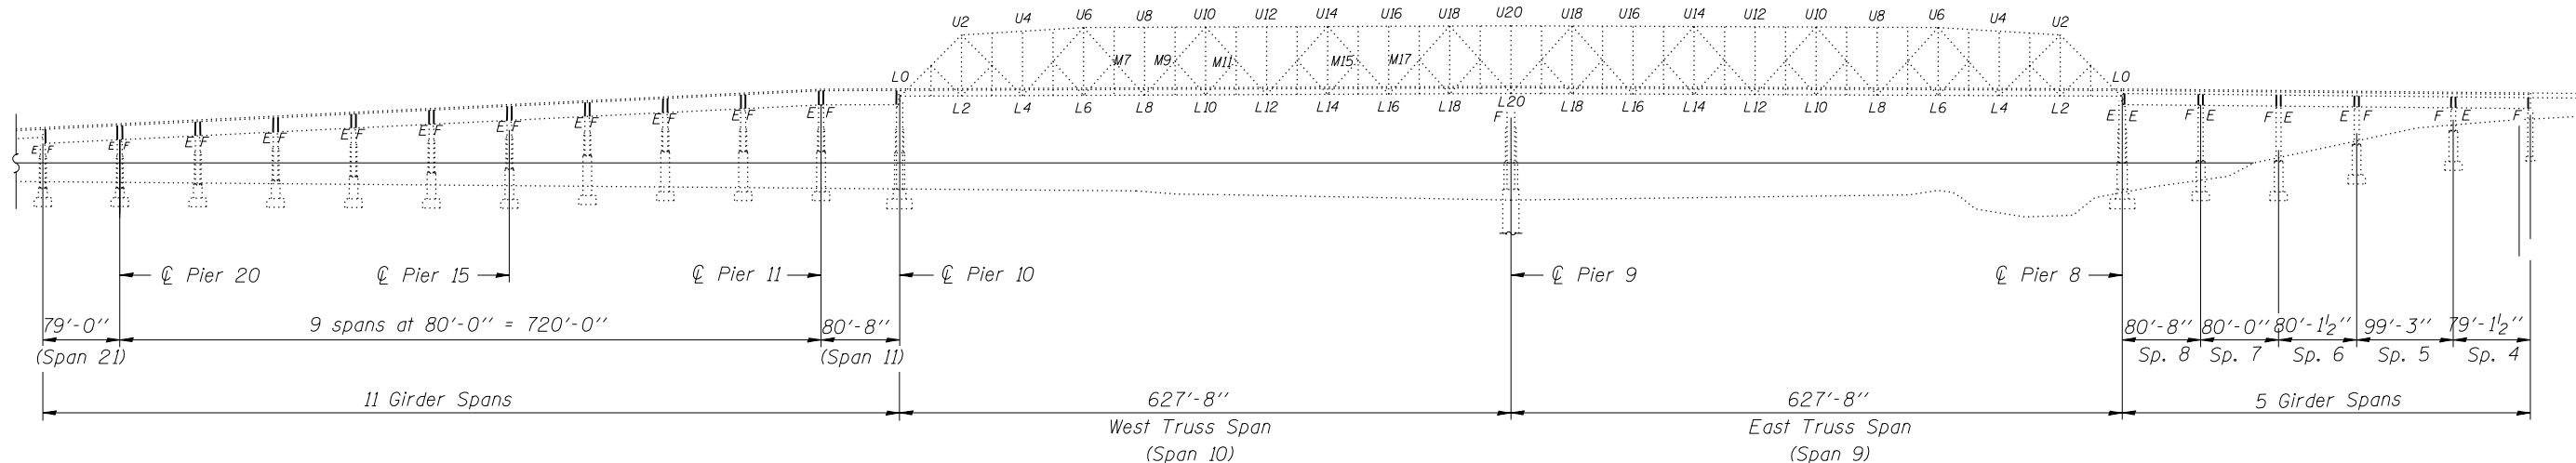

SN 001-0019 ELEVATION

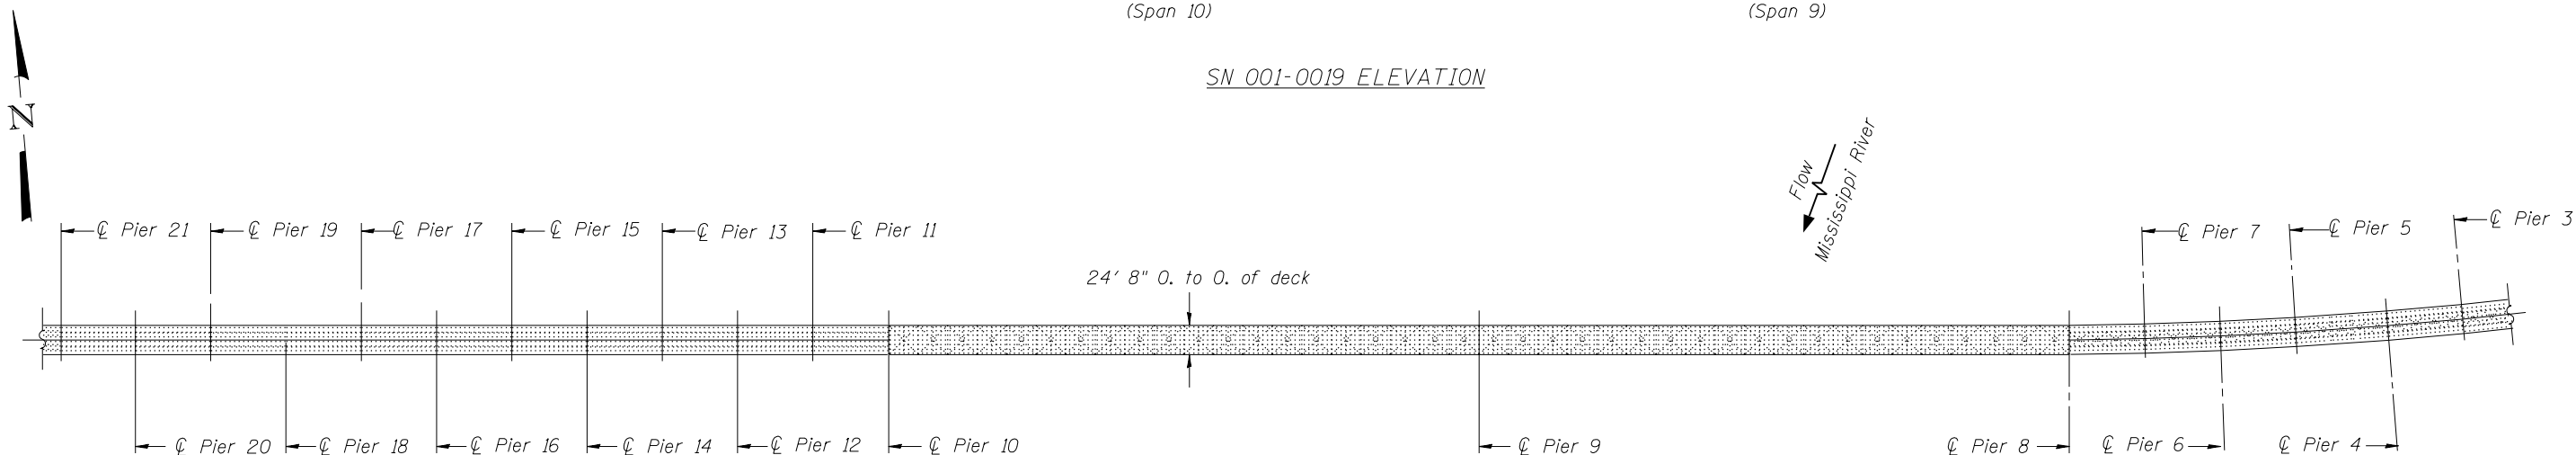

SN 001-0019 PLAN

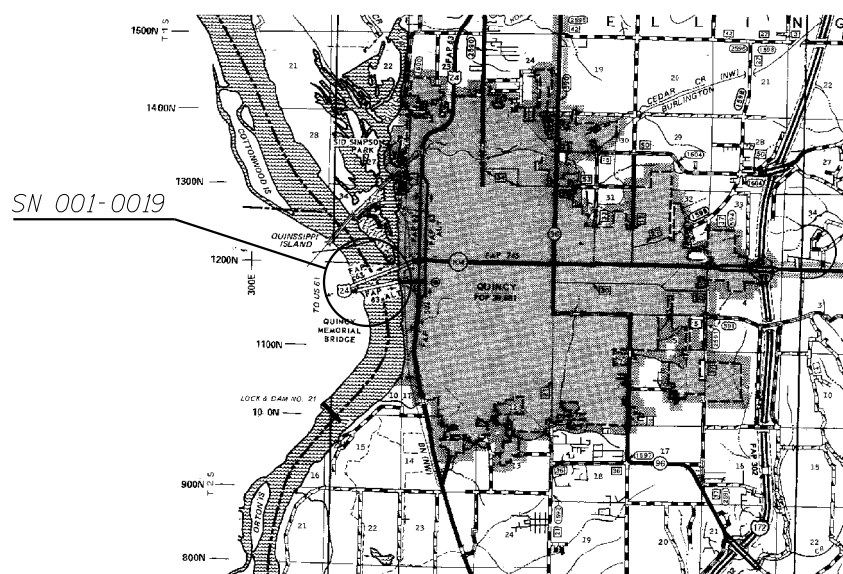

LOCATION MAP


FILE NAME =	USER NAME = dudleybm	DESIGNED -	REVISED -
D:\OPERATIONS\Bridges\Bridgeplans\CAD\72	J29 - D6 Bridge Cleaning 2017\plansheet.dgn	DRAWN -	REVISED -
Default	PLOT SCALE = 220.0000' / in.	CHECKED -	REVISED -
	PLOT DATE = 10/20/2016	DATE -	REVISED -

STATE OF ILLINOIS
DEPARTMENT OF TRANSPORTATION


SN 001-0019 PLAN & ELEVATION
& LOCATION MAP

SCALE: SHEET OF SHEETS STA. TO STA.


F.A.P. RTE.	SECTION	COUNTY	TOTAL SHEETS	SHEET NO.
63,315	D6 BRIDGE CLEANING 2017		5	3
ADAMS & HANCOCK			CONTRACT NO. 72J29	
ILLINOIS FED. AID PROJECT				

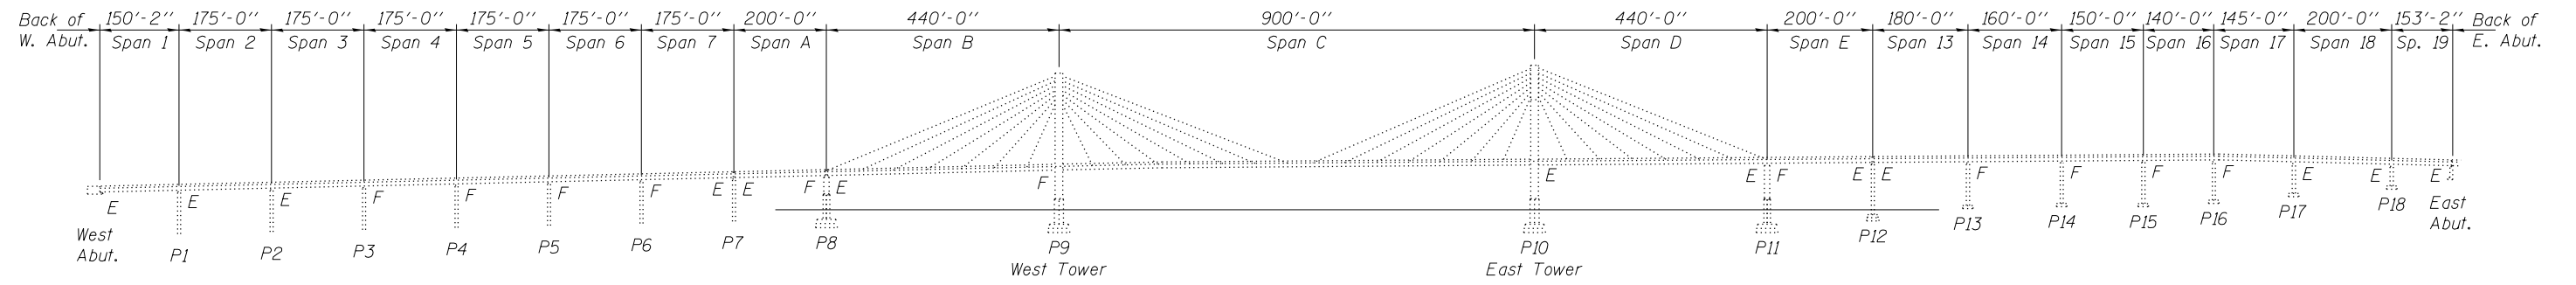

SN 001-0068 ELEVATION

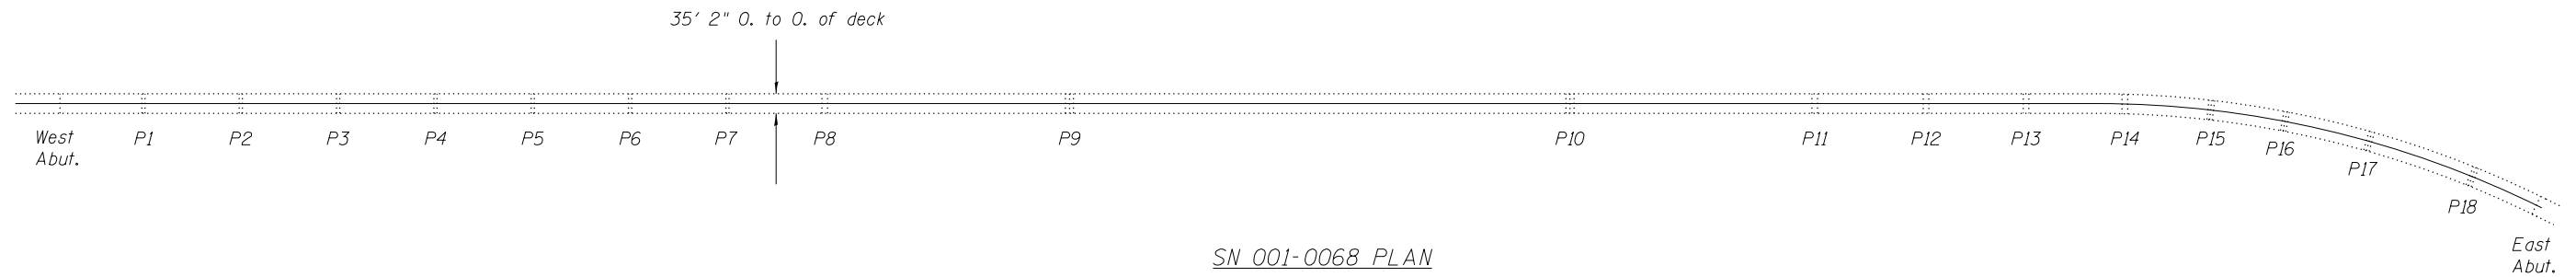

SN 001-0068 PLAN

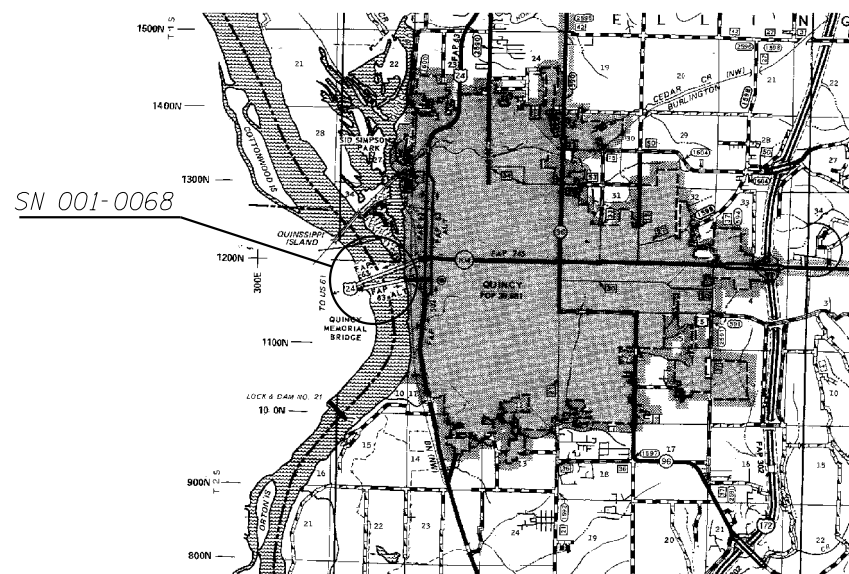

LOCATION MAP



FILE NAME =	USER NAME = dudleybm	DESIGNED -	REVISED -
D:\OPERATIONS\Bridges\Bridgplans\CAD\729 - D6 Bridge Cleaning 2017\plansheet.dgn		DRAWN -	REVISED -
Default	PLOT SCALE = 220.0000' / in.	CHECKED -	REVISED -
	PLOT DATE = 10/20/2016	DATE -	REVISED -

STATE OF ILLINOIS
DEPARTMENT OF TRANSPORTATION


SN 001-0068 PLAN & ELEVATION
& LOCATION MAP

SCALE: SHEET OF SHEETS STA. TO STA.

F.A.P. RTE.	SECTION	COUNTY	TOTAL SHEETS	SHEET NO.
63,315	D6 BRIDGE CLEANING 2017		5	4
ADAMS & HANCOCK			CONTRACT NO. 72J29	
ILLINOIS FED. AID PROJECT				

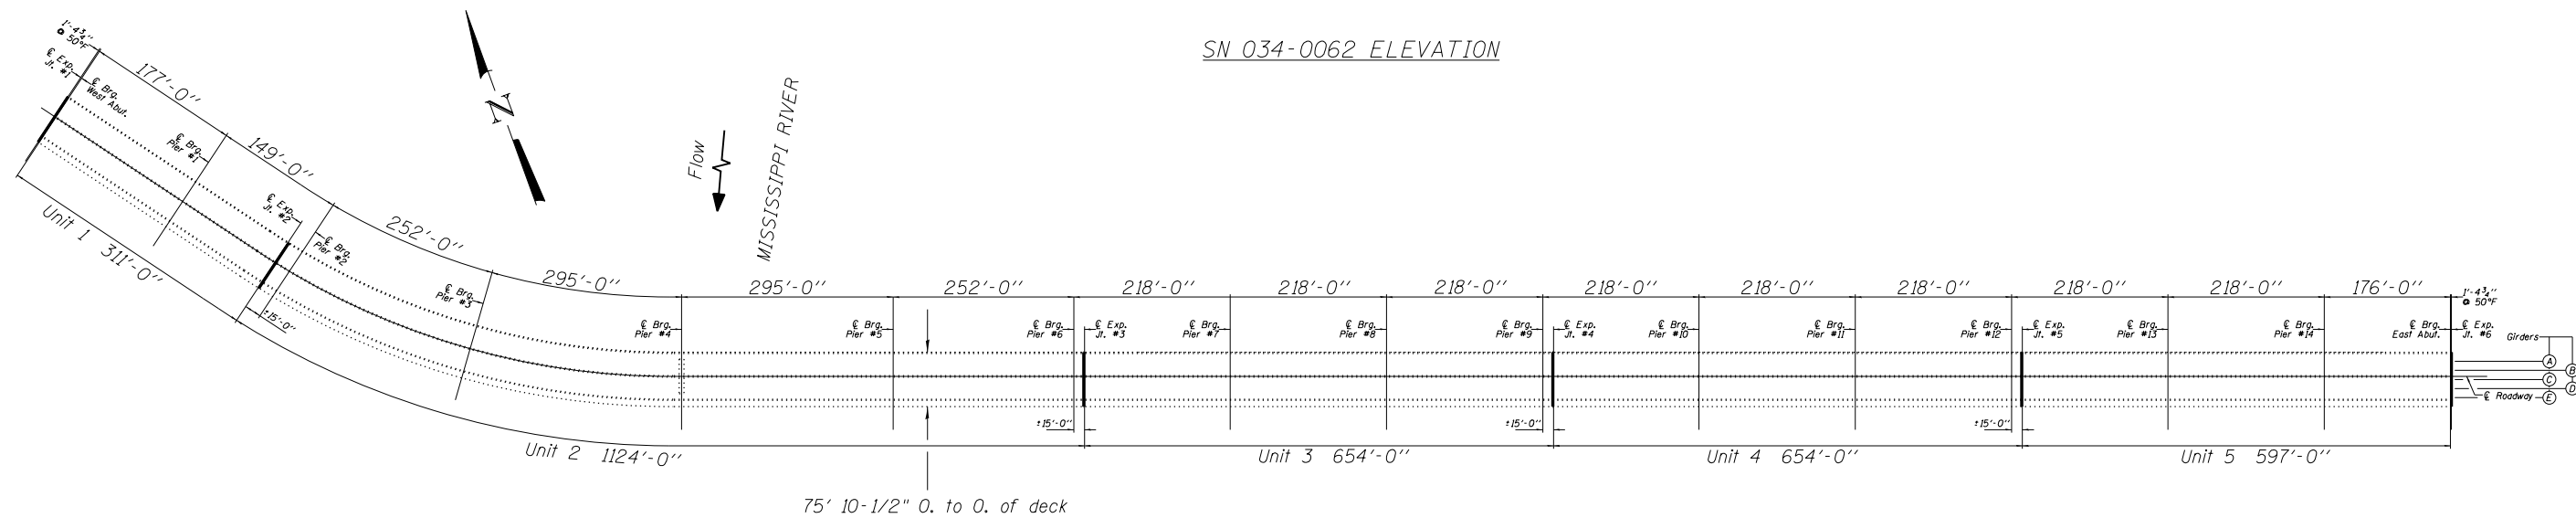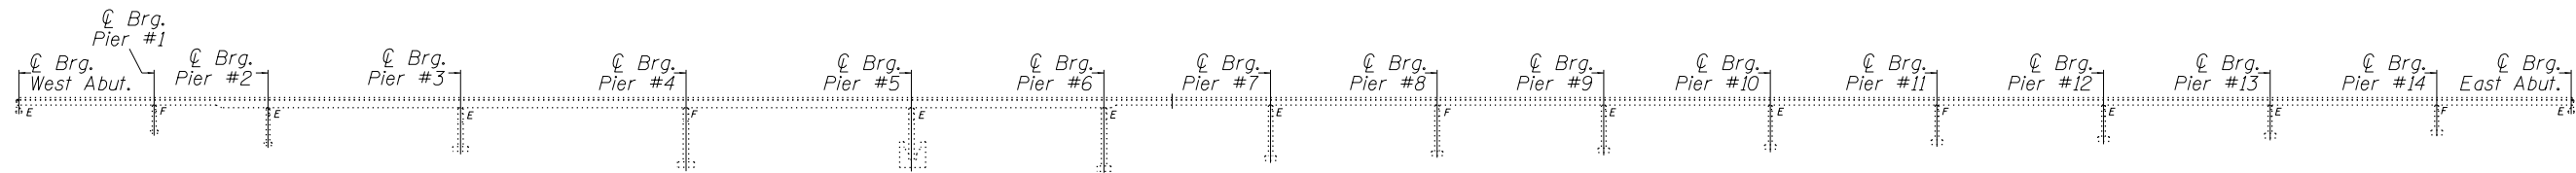

SN 034-0062 PLAN

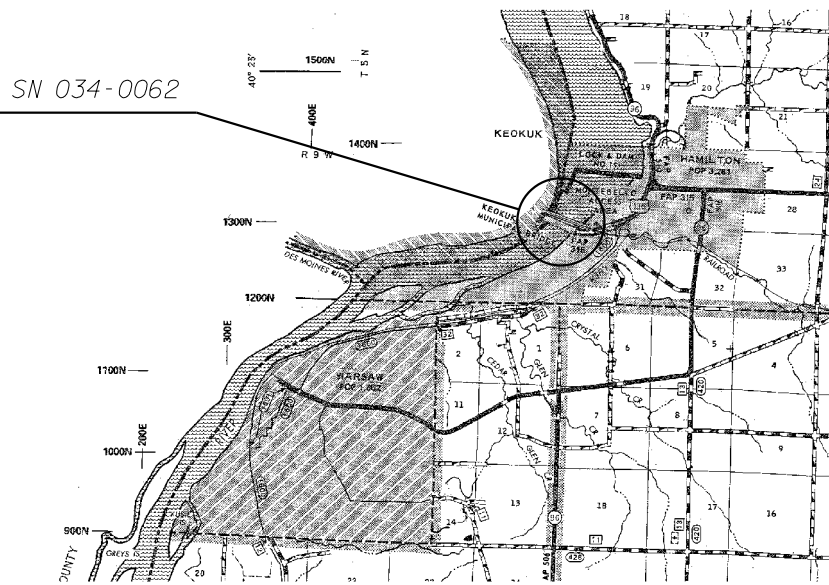

LOCATION MAP

FILE NAME =	USER NAME = dudleybm	DESIGNED -	REVISED -
D:\OPERATIONS\Bridges\Bridgplans\CAD\72J29 - D6 Bridge Cleaning 2017\plansheet.dgn		DRAWN -	REVISED -
Default	PLOT SCALE = 220.0000' / in.	CHECKED -	REVISED -
	PLOT DATE = 10/20/2016	DATE -	REVISED -

STATE OF ILLINOIS
DEPARTMENT OF TRANSPORTATION

SN 034-0062 PLAN & ELEVATION
& LOCATION MAP

SCALE: SHEET OF SHEETS STA. TO STA.

F.A.P. RTE.	SECTION	COUNTY	TOTAL SHEETS	SHEET NO.
63,315	D6 BRIDGE CLEANING 2017	*	5	5
CONTRACT NO. 72J29				
ILLINOIS FED. AID PROJECT				