
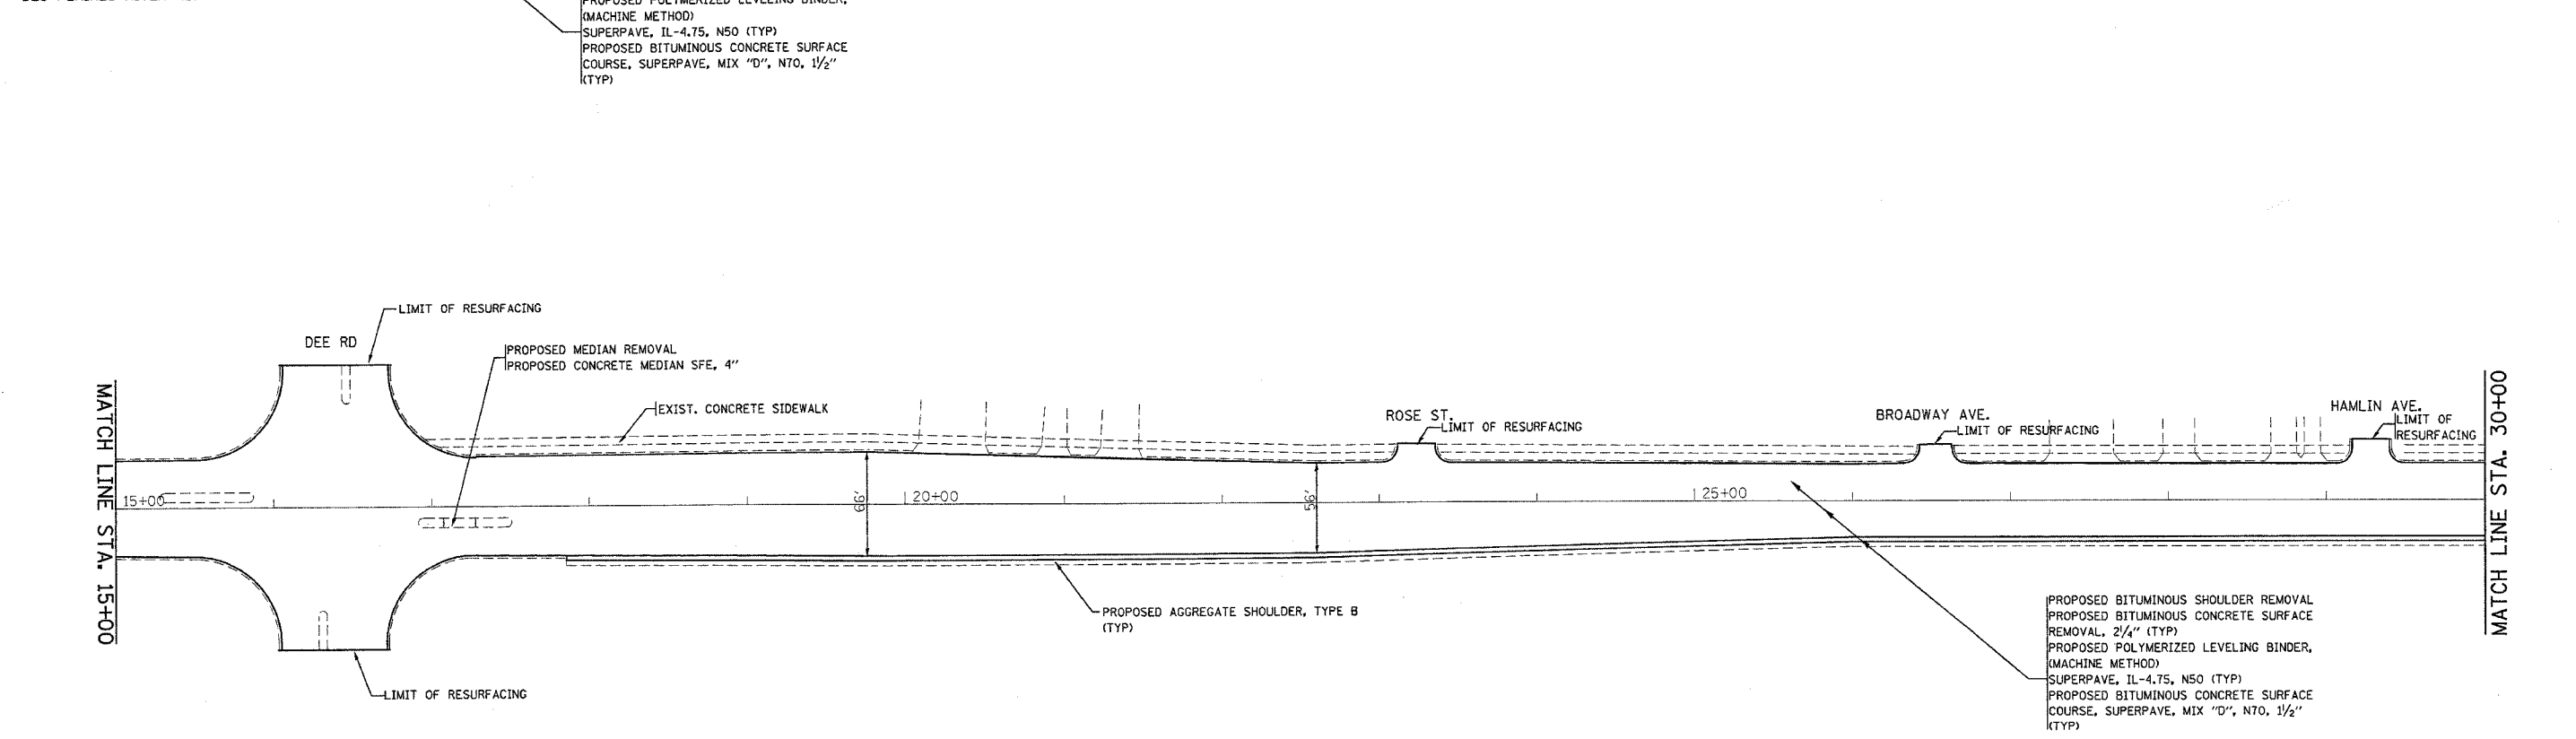


|                     |               |                  |              |           |
|---------------------|---------------|------------------|--------------|-----------|
| P. A. #             | SECTION       | COUNTY           | TOTAL SHEETS | SHEET NO. |
| 1349                | 3197 (A&B) RS | COOK             | 33           | 9         |
| STA.                |               | TO STA.          |              |           |
| FED. ROAD DIST. NO. | ILLINOIS      | FED. AID PROJECT |              |           |
| C60721              |               |                  |              |           |

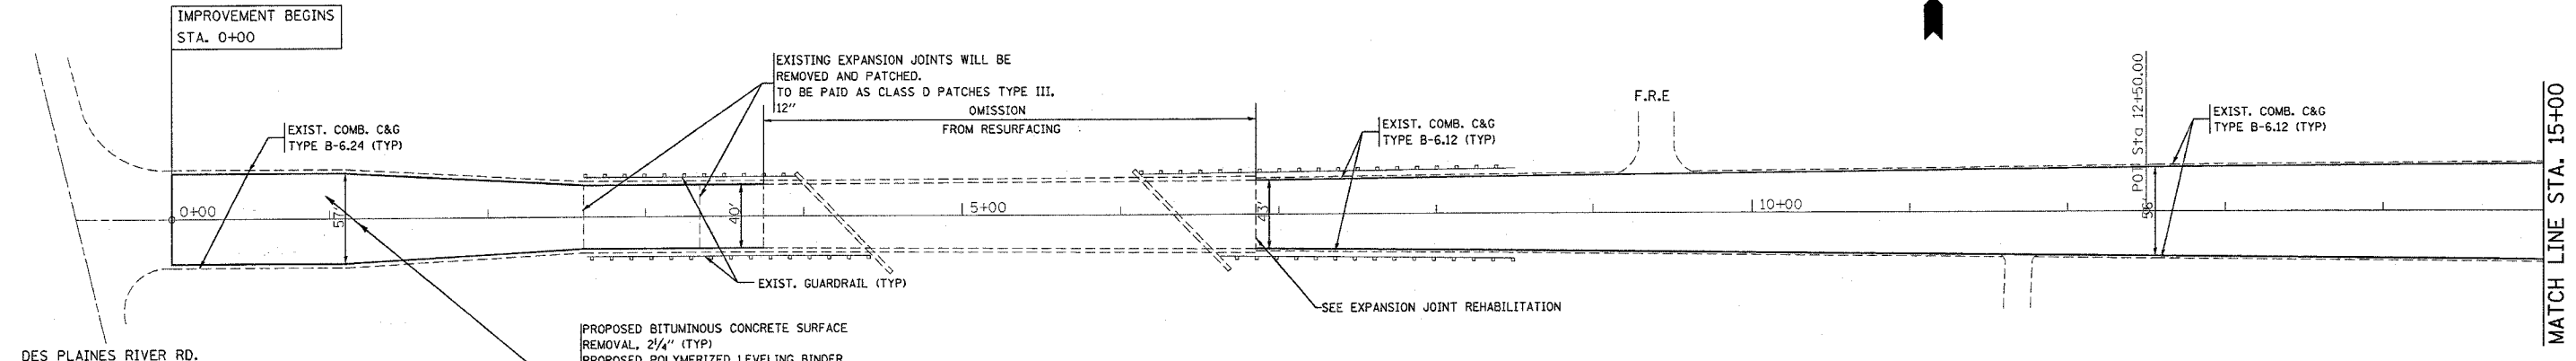

| REVISIONS |      |
|-----------|------|
| NAME      | DATE |
|           |      |
|           |      |
|           |      |
|           |      |
|           |      |
|           |      |

ILLINOIS DEPARTMENT OF TRANSPORTATION

**DEVON AVENUE  
ROADWAY PLAN**

VERT. SCALE: NONE  
 HORIZ. SCALE: 1" = 40'  
 DATE: SEP. 09, 2004

DRAWN BY FRITZ  
 CHECKED BY R.W.