
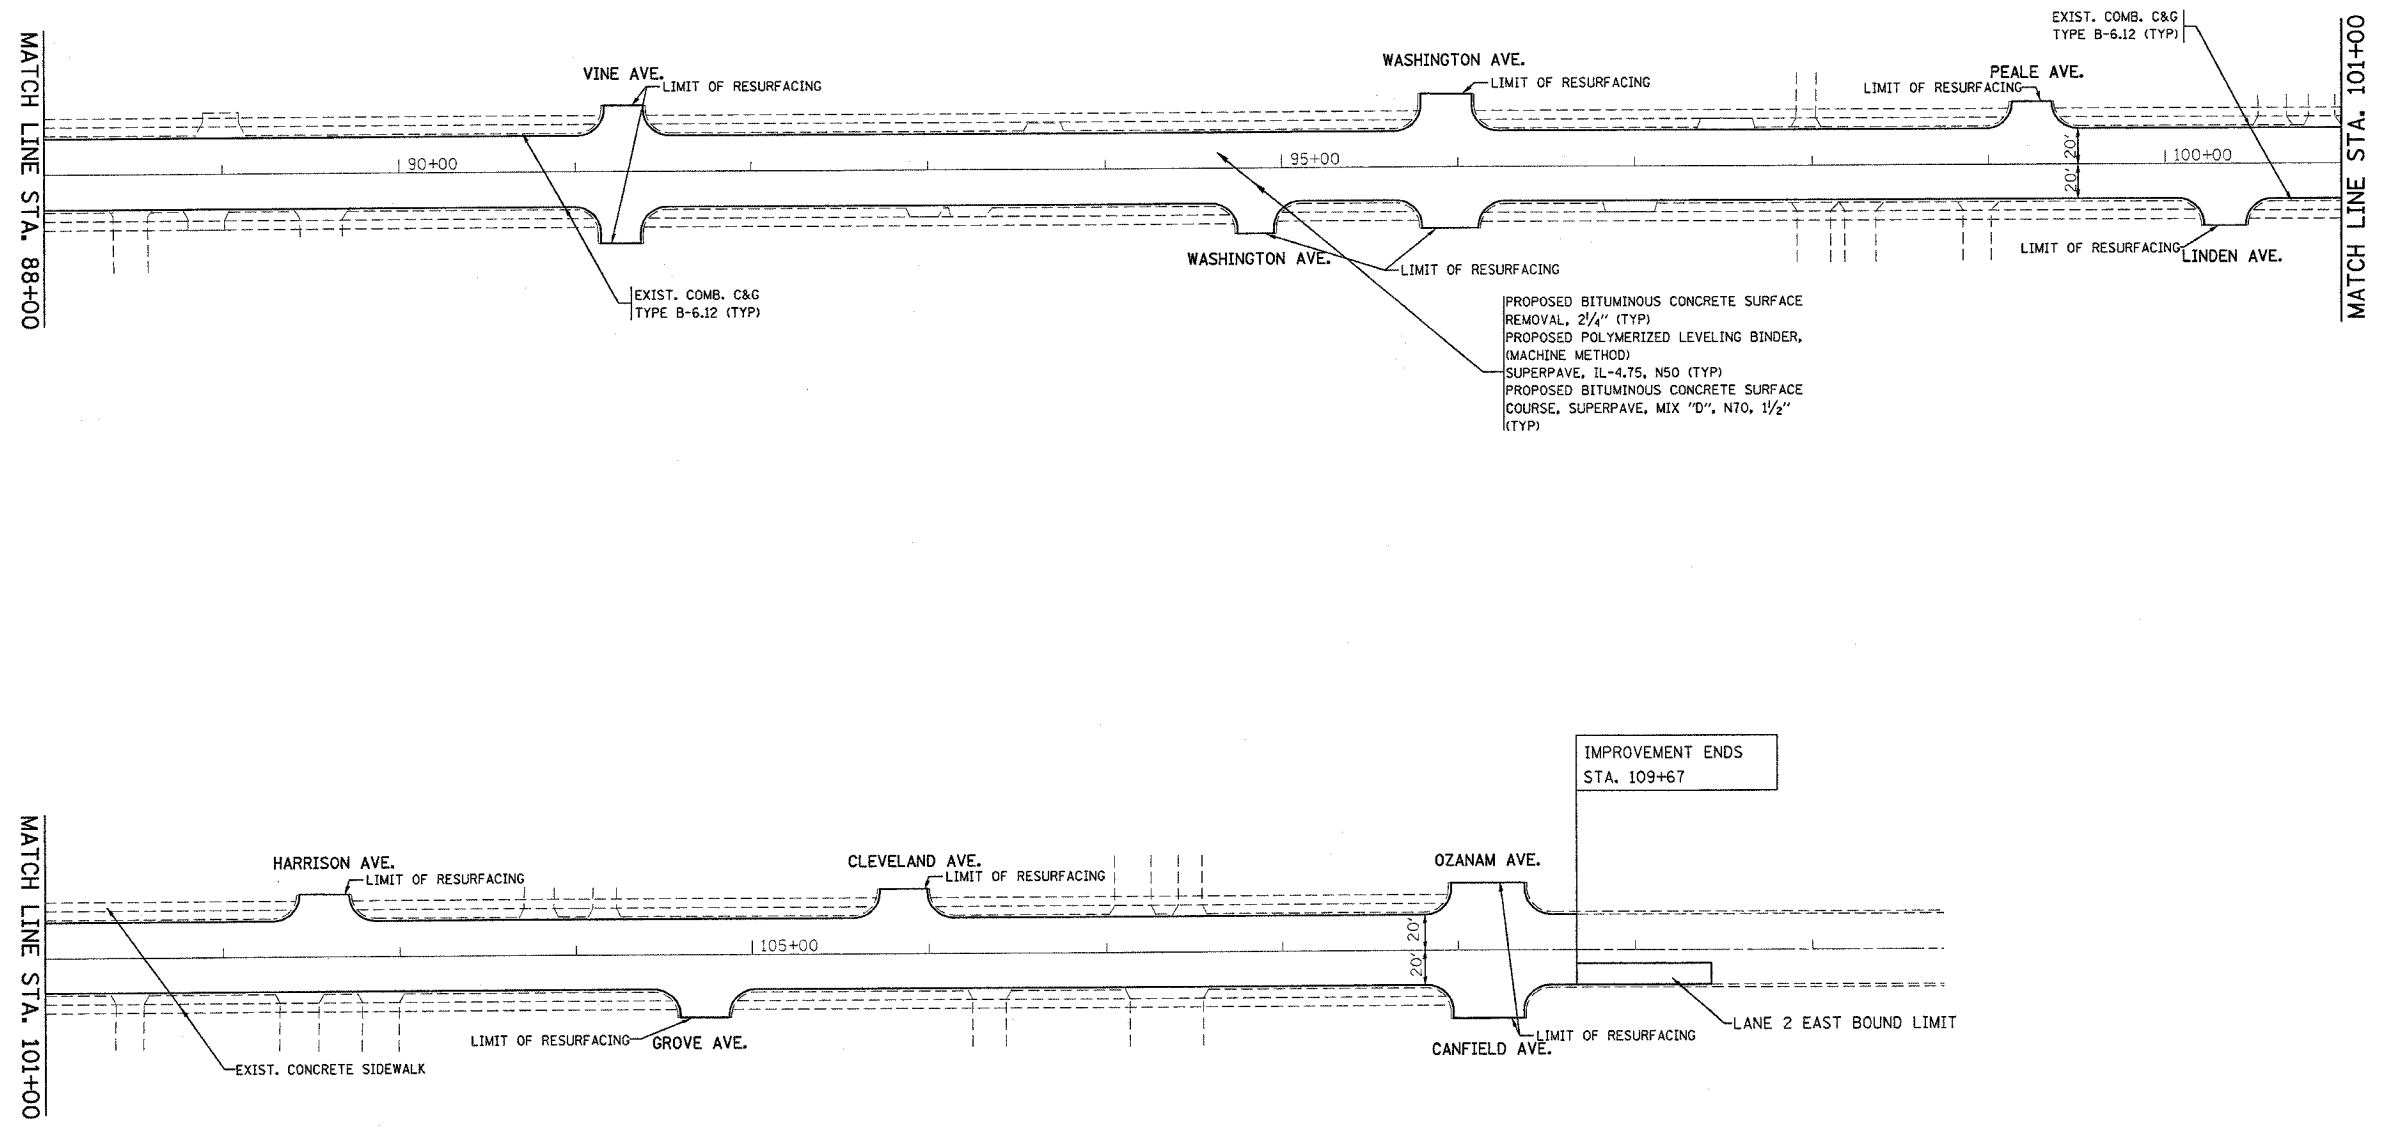


P.A.D. ETC.	SECTION	COUNTY	TOTAL SHEETS	SHEET NO.
1349	3197 (A&B) RS	COOK	33	12
STA.		TO STA.		
FED. ROAD DIST. NO.	ILLINOIS	FED. AID PROJECT		
C60721				

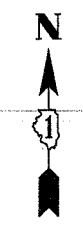

PROPOSED BITUMINOUS CONCRETE SURFACE REMOVAL, 2 1/4" (TYP)  
 PROPOSED POLYMERIZED LEVELING BINDER, (MACHINE METHOD)  
 SUPERPAVE, IL-4.75, N50 (TYP)  
 PROPOSED BITUMINOUS CONCRETE SURFACE COURSE, SUPERPAVE, MIX "D", N70, 1 1/2" (TYP)

REVISIONS	
NAME	DATE

ILLINOIS DEPARTMENT OF TRANSPORTATION  
**DEVON AVENUE**  
**ROADWAY PLAN**

VERT. NONE  
 SCALE: HORIZ.  
 DATE SEP. 08, 2004

DRAWN BY FRITZ  
 CHECKED BY R.W.

1349-3197-03 10/23/2004