
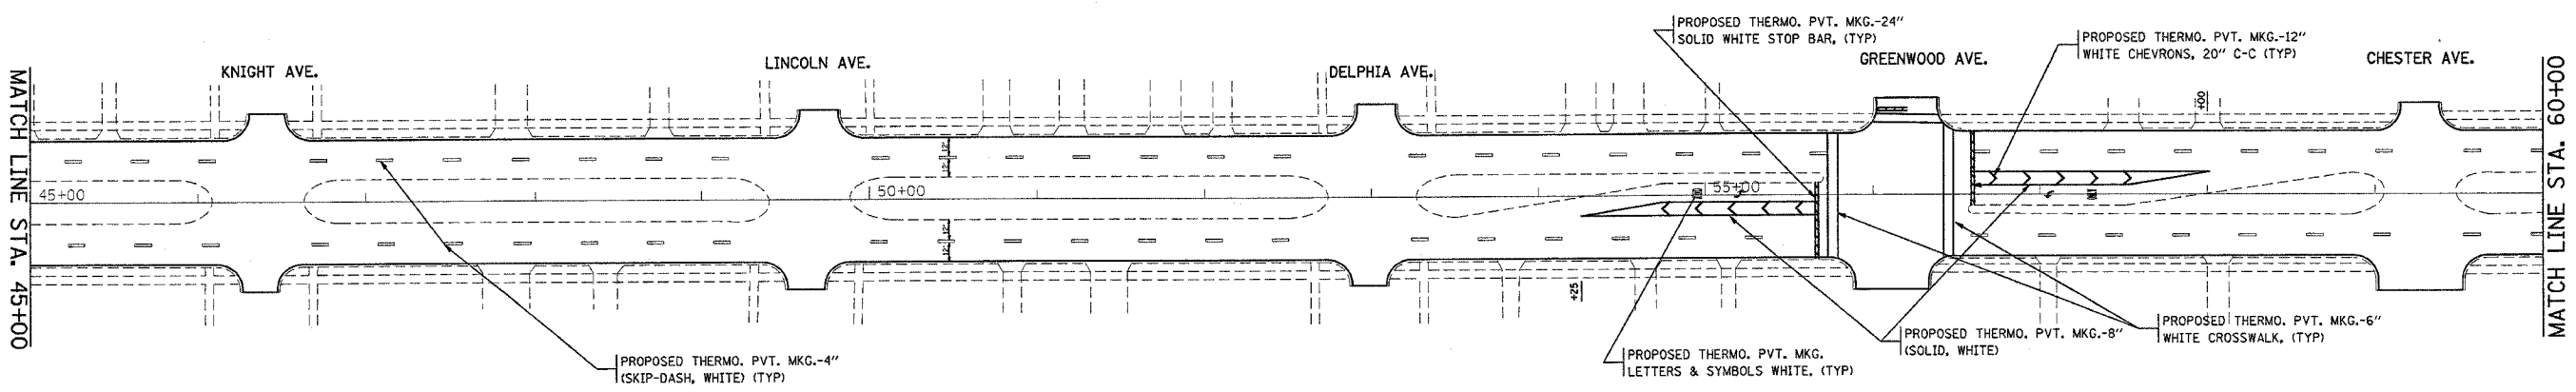


F. A. U. NO.	SECTION	COUNTY	TOTAL SHEETS	SHEET NO.
1349	3197 (A&B) RS	COOK	33	14
STA.		TO STA.		
FED. ROAD DIST. NO.	ILLINOIS	FED. AID PROJECT		

C60721

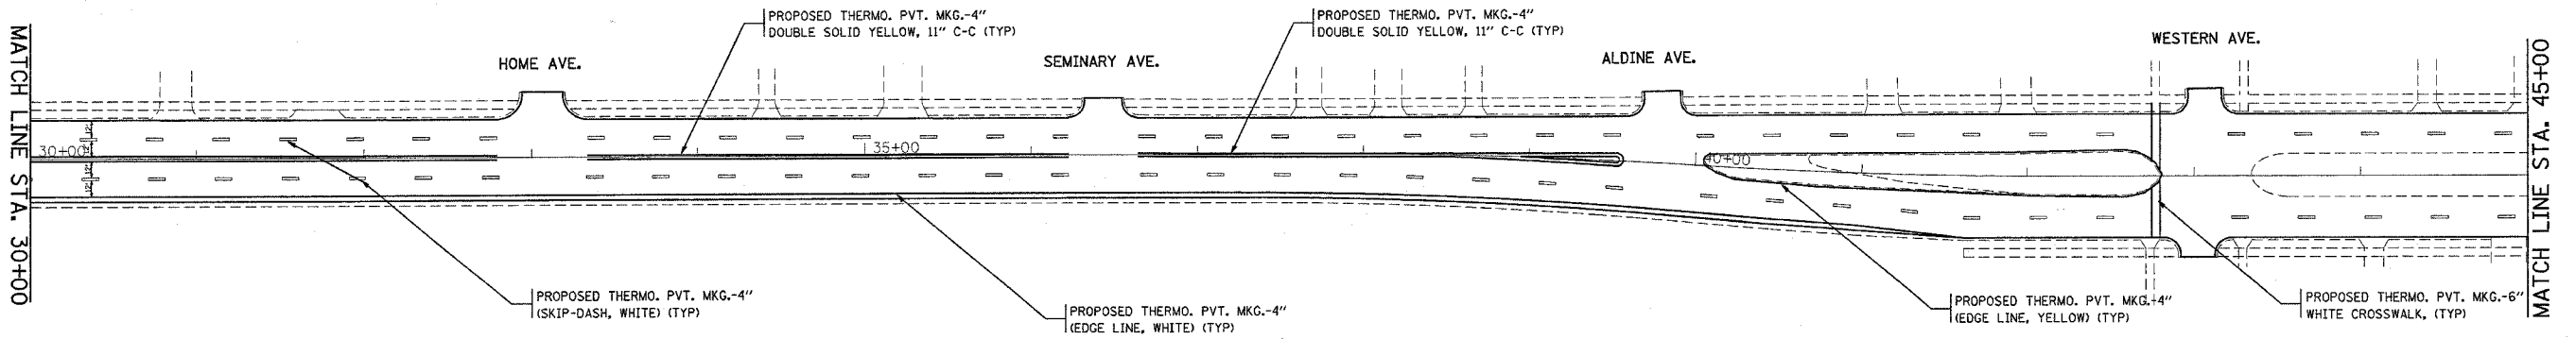

NOTE:  
 RAISED REFLECTIVE PAVEMENT MARKERS SHALL BE USED THROUGHOUT THE JOB (SEE DETAIL)  
 REPLACE EXISTING PAVEMENT MARKINGS AT BRIDGE DECK WITH PREFORMED PAVEMENT MARKINGS, TYPE B

REVISIONS	
NAME	DATE

ILLINOIS DEPARTMENT OF TRANSPORTATION  
 DEVON AVENUE  
 PAVEMENT MARKINGS PLAN

SCALE: VERT. NONE  
 HORIZ. NONE  
 DATE SEP. 08, 2004  
 DRAWN BY FRITZ  
 CHECKED BY R.W.