


F.A.U RTE.	SECTION	COUNTY	TOTAL SHEETS	SHEET NO.
1349	3197(A&B)RS	COOK	33	21
FED. ROAD DIST. NO. 1		ILLINOIS	HIGHWAY PROJECT	

60781

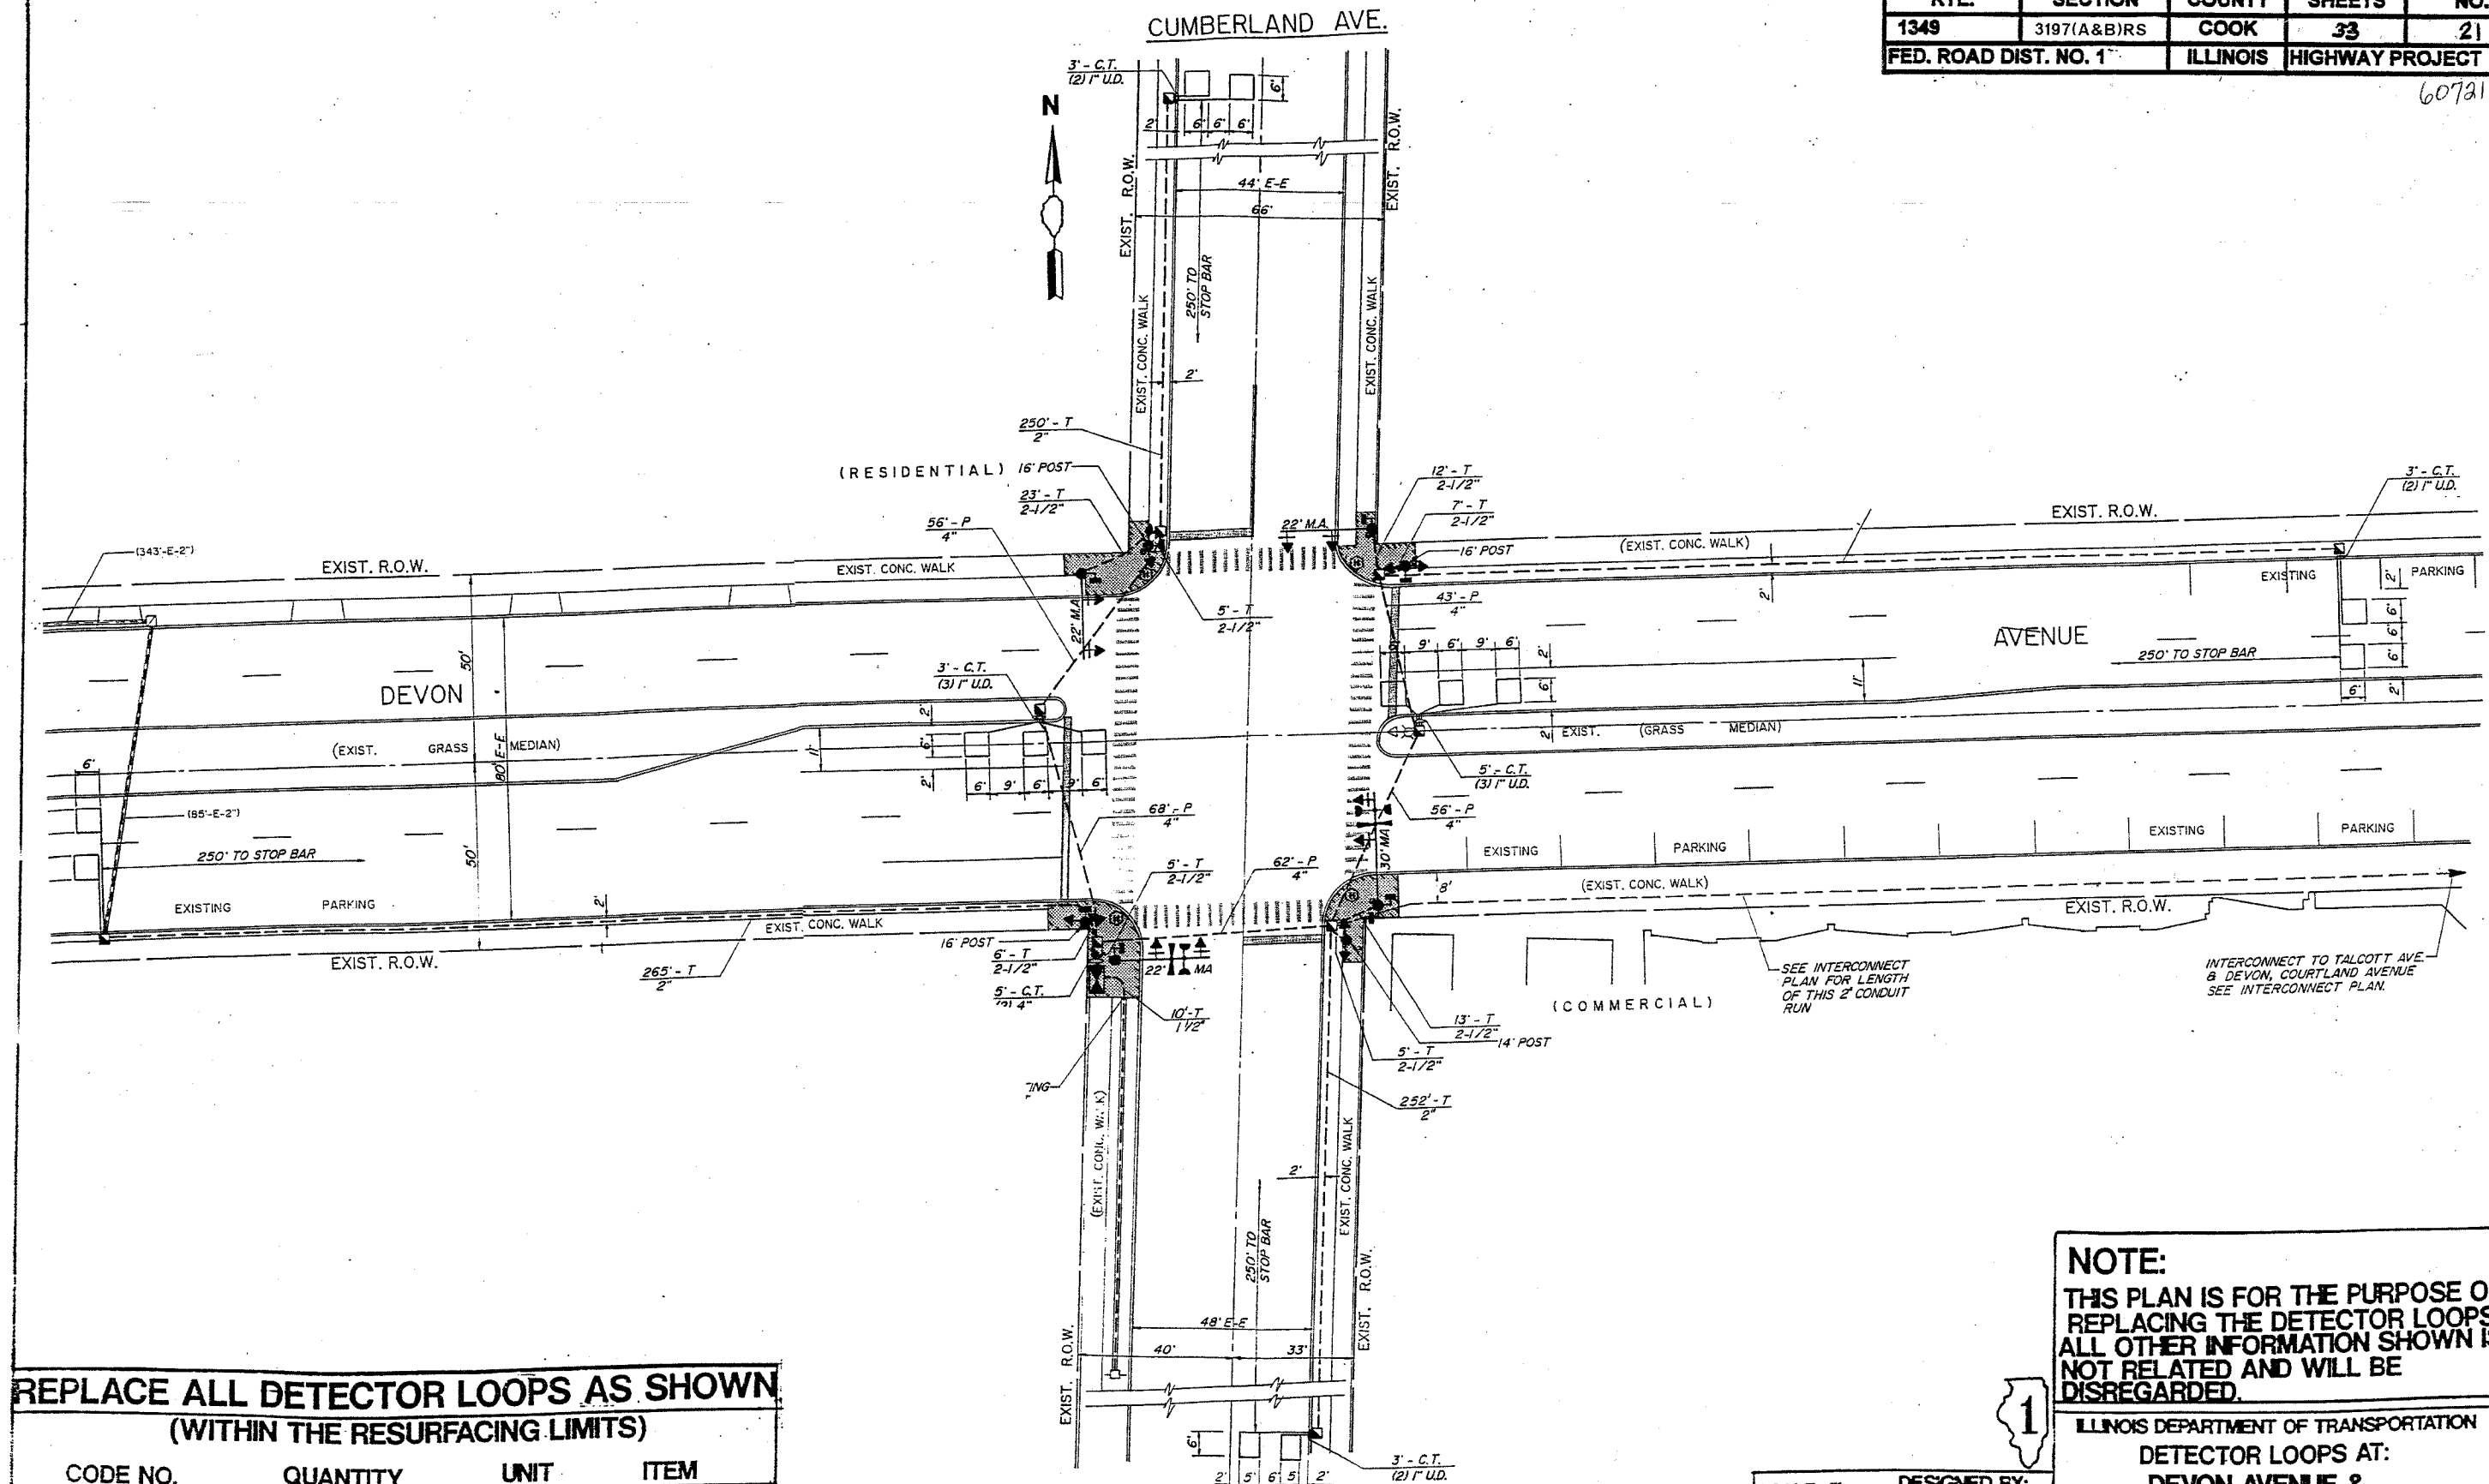

**REPLACE ALL DETECTOR LOOPS AS SHOWN
(WITHIN THE RESURFACING LIMITS)**

CODE NO.	QUANTITY	UNIT	ITEM
88600600	132'	FOOT	DETECTOR LOOP REPLACEMENT

NOTE:
THIS PLAN IS FOR THE PURPOSE OF REPLACING THE DETECTOR LOOPS. ALL OTHER INFORMATION SHOWN IS NOT RELATED AND WILL BE DISREGARDED.



ILLINOIS DEPARTMENT OF TRANSPORTATION
DETECTOR LOOPS AT:
**DEVON AVENUE &
CUMBERLAND AVENUE**

SCALE: T= DATE
DESIGNED BY: DRAWN BY: CHECKED BY: