


F.A.U. RTE.	SECTION	COUNTY	TOTAL SHEETS	SHEET NO.
1453	552-RS	DuPAGE	23	5
STA. 87+03.58		TO STA. 137+40.00		
FED. ROAD DIST. NO. 1		ILLINOIS FED. AID PROJECT		
CONTRACT NO. 62678				


NOTE:
ALL PAVEMENT MARKING IS THERMOPLASTIC
UNLESS OTHERWISE NOTED.

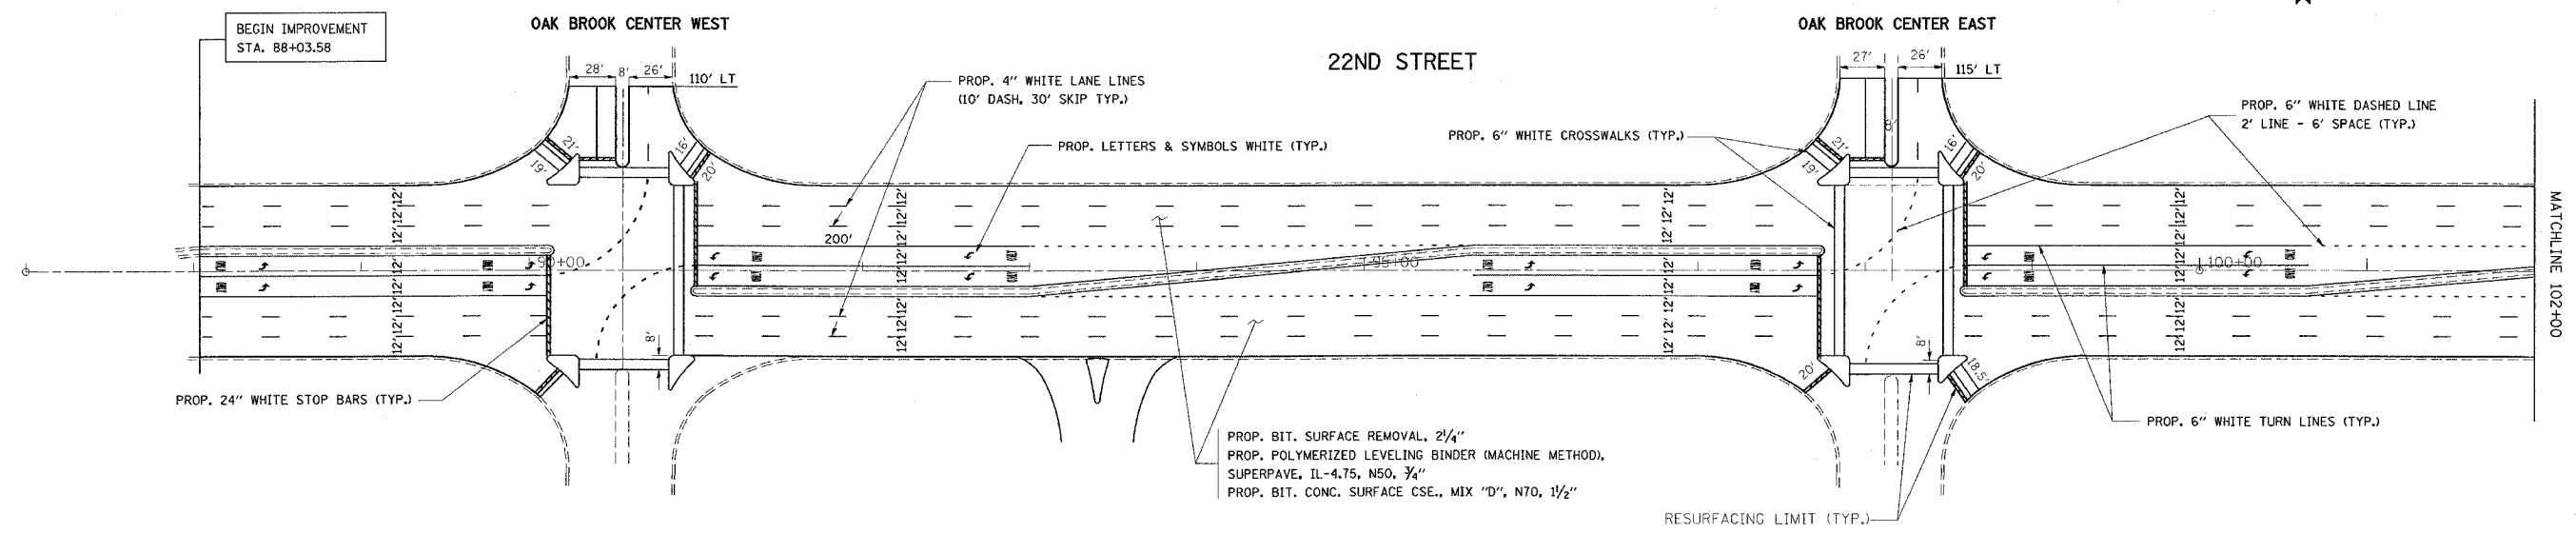

PROP. BIT. SURFACE REMOVAL, 2 1/4"
PROP. POLYMERIZED LEVELING BINDER (MACHINE METHOD),
SUPERPAVE, IL-4.75, N50, 3/4"
PROP. BIT. CONC. SURFACE CSE., MIX "D", N70, 1 1/2"

RESURFACING LIMIT (TYP.)

NOTE:
ALL PAVEMENT MARKING IS THERMOPLASTIC
UNLESS OTHERWISE NOTED.

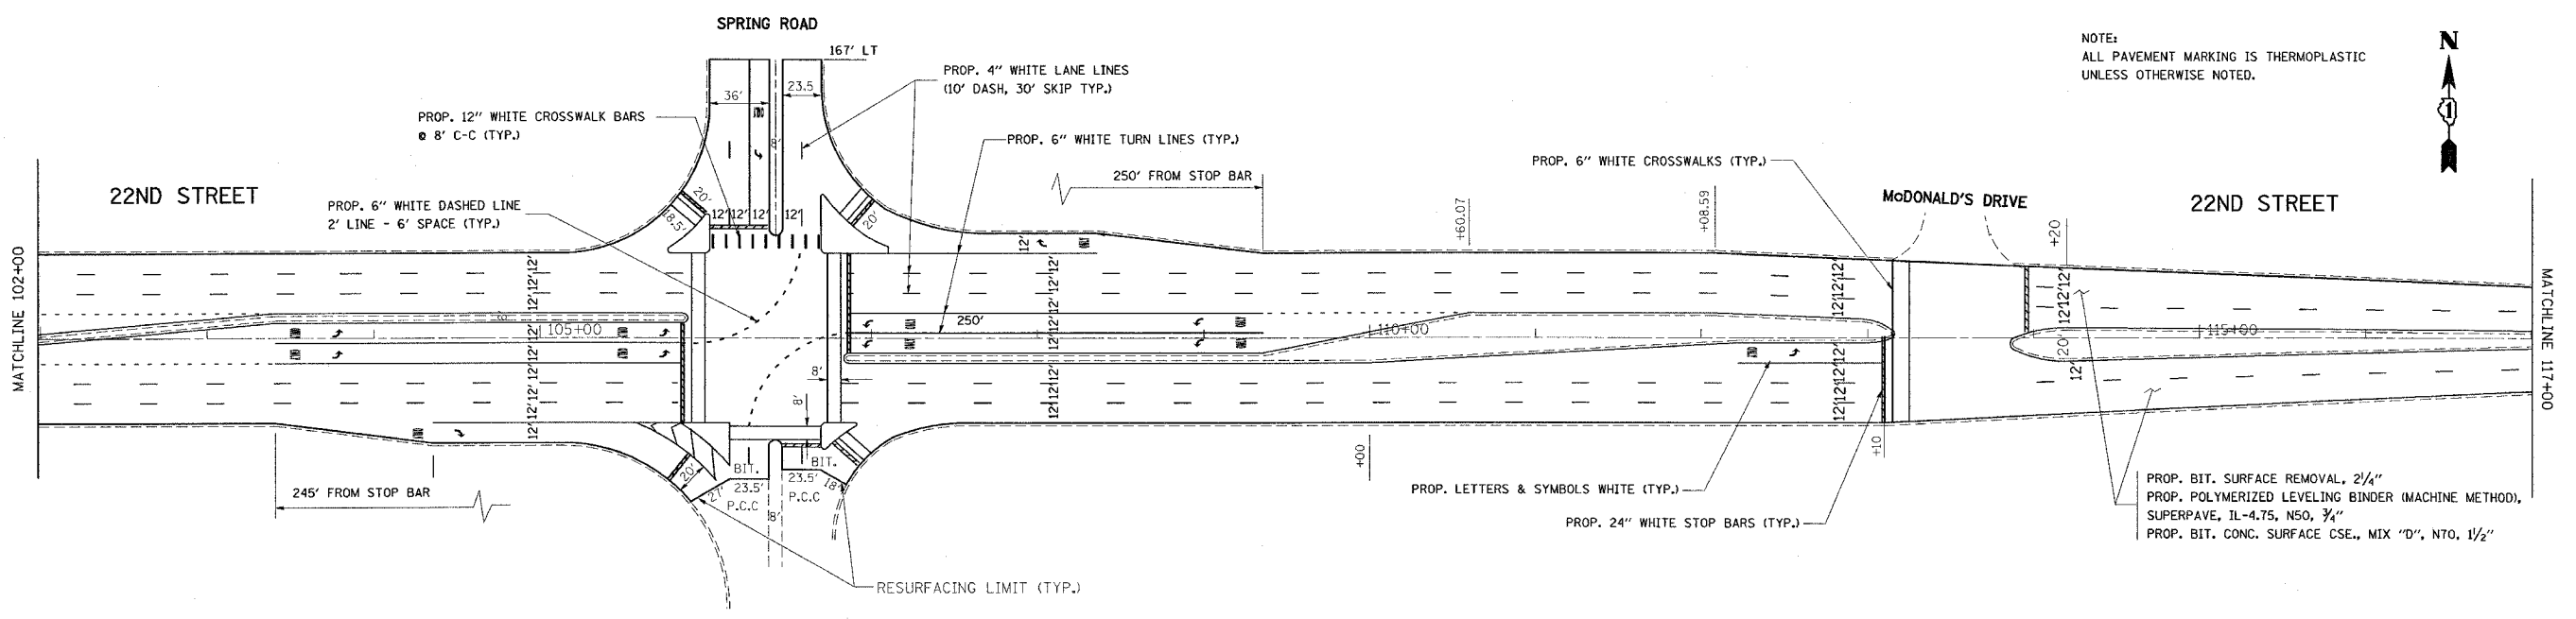

PROP. BIT. SURFACE REMOVAL, 2 1/4"
PROP. POLYMERIZED LEVELING BINDER (MACHINE METHOD),
SUPERPAVE, IL-4.75, N50, 3/4"
PROP. BIT. CONC. SURFACE CSE., MIX "D", N70, 1 1/2"

REVISIONS	
NAME	DATE

ILLINOIS DEPARTMENT OF TRANSPORTATION
22ND STREET
FROM IL. 83 TO CLEARWATER
PROPOSED ROADWAY AND
PAVEMENT MARKING PLAN
SCALE: VERT. 50'
HORIZ.
DATE 10/15/2004
DRAWN BY CADD
CHECKED BY