
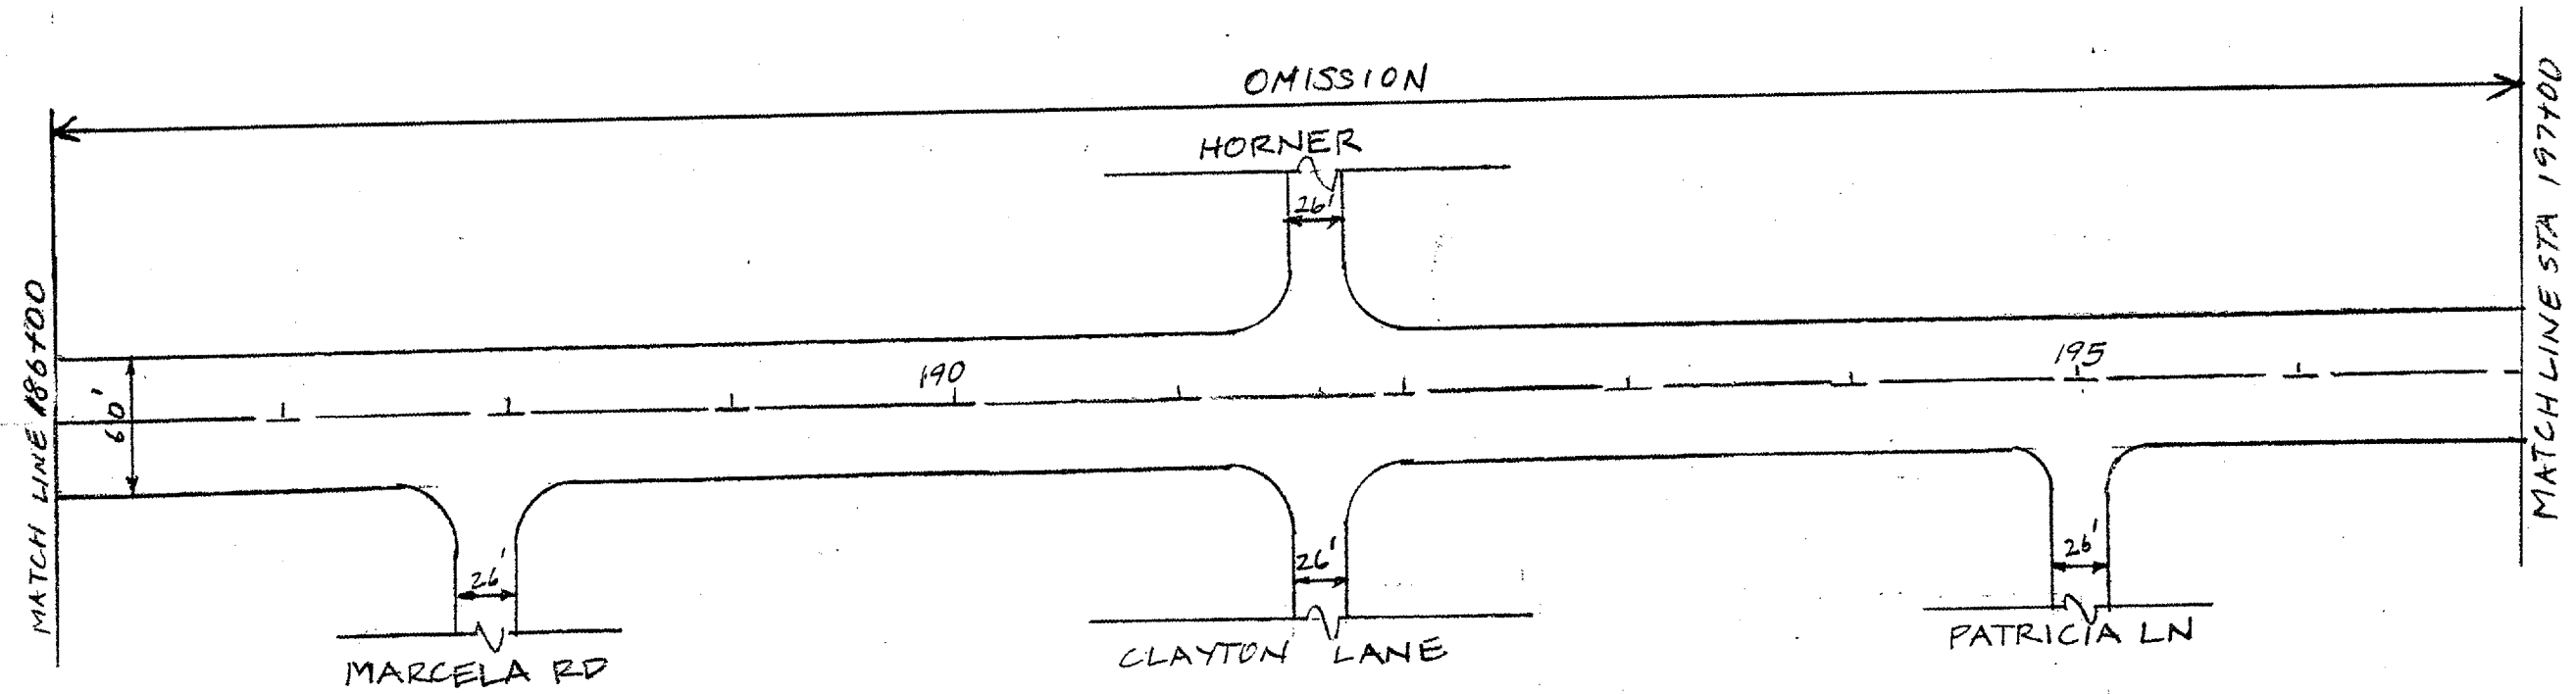


F.A.I.D. DIST. NO. 1	SECTION	COUNTY	TOTAL SHEETS	SHEET NO.
130058_RS-9		COOK	25	14
ILLINOIS FED. AID PROJECT				

CONTRACT NO. 62701

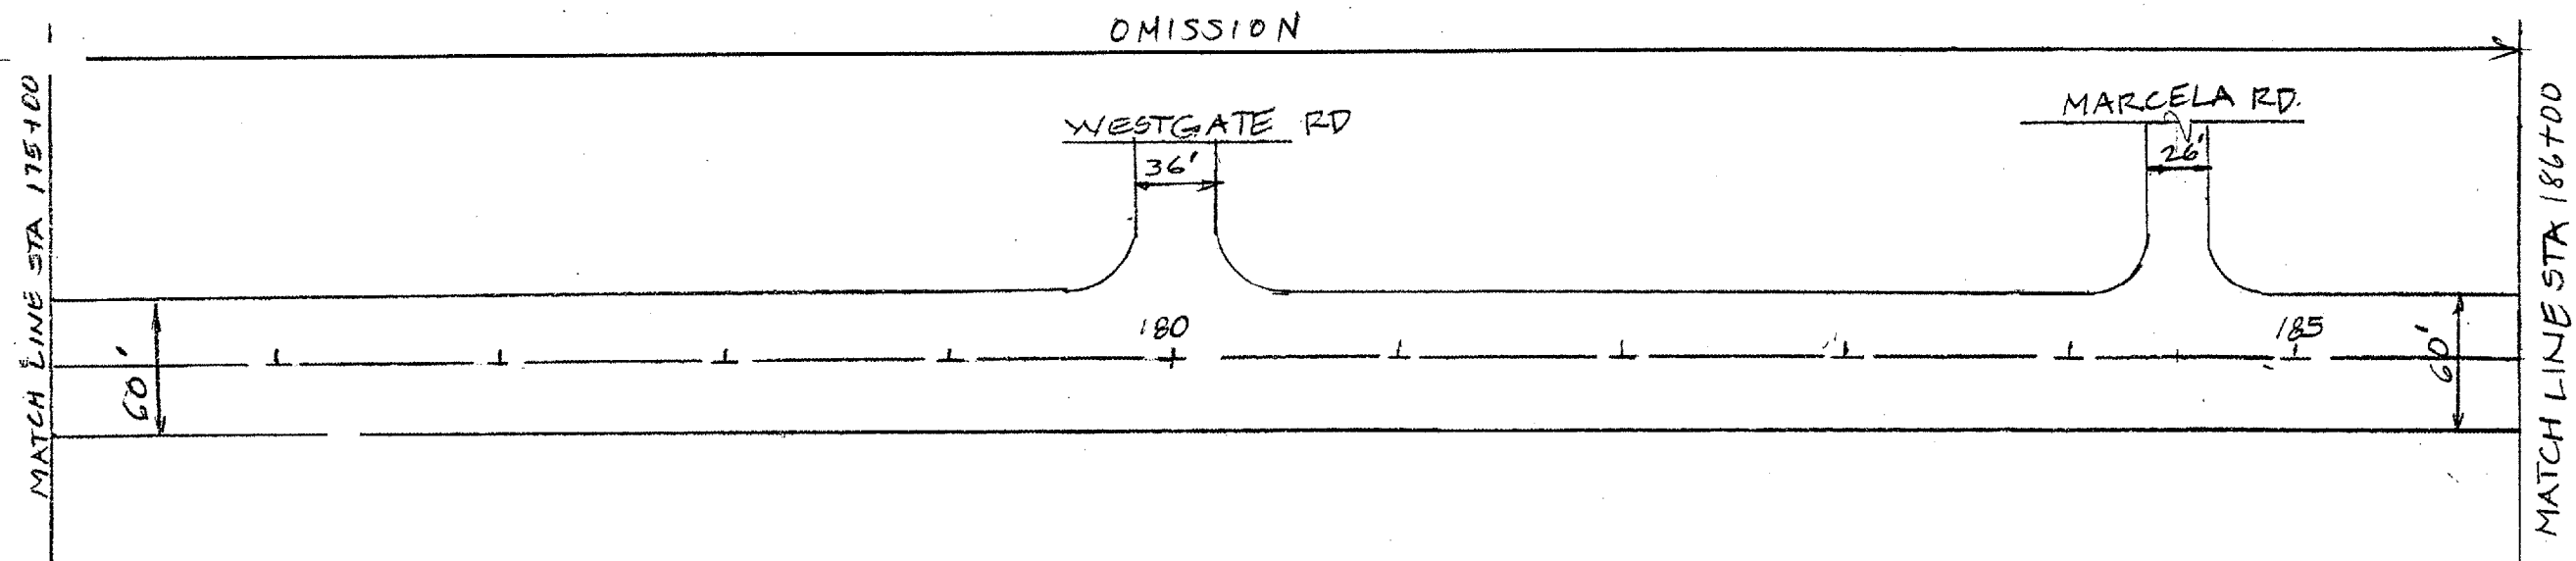

REVISIONS	
NAME	DATE

ILLINOIS DEPARTMENT OF TRANSPORTATION
CENTRAL ROAD
 EXISTING AND PROPOSED
 ROADWAY PLANS

VERT. SCALE: DRAWN BY
 HORIZ. CHECKED BY
 DATE 04/14/2004