



P. A. U. RTE.	SECTION	COUNTY	TOTAL SHEETS	SHEET NO.
1467	1288 RS	COOK	22	6
STA.	34+00	TO STA.	54+45	
FED. ROAD DIST. NO.	ILLINOIS	FED. AID PROJECT		

C62783

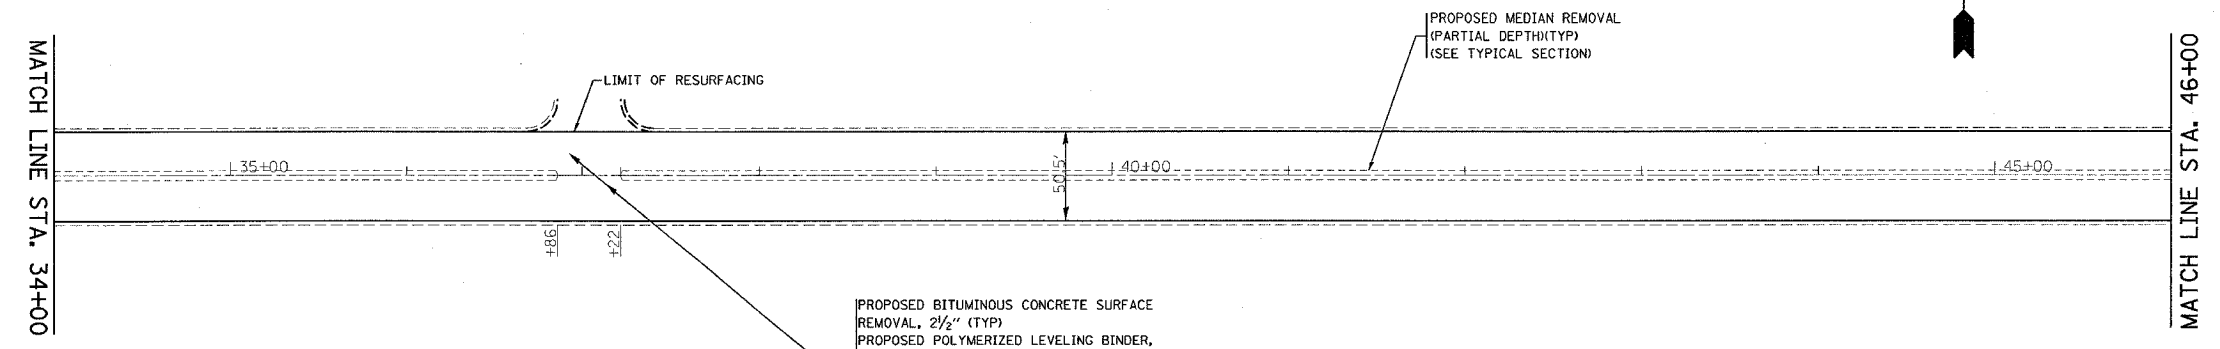

PROPOSED BITUMINOUS CONCRETE SURFACE REMOVAL, 2 1/2" (TYP)
 PROPOSED POLYMERIZED LEVELING BINDER, (MACHINE METHOD)
 SUPERPAVE, IL-4.75, N50 (TYP)
 PROPOSED BITUMINOUS CONCRETE SURFACE COURSE, SUPERPAVE, MIX "F", N90, 1 3/4" (TYP)

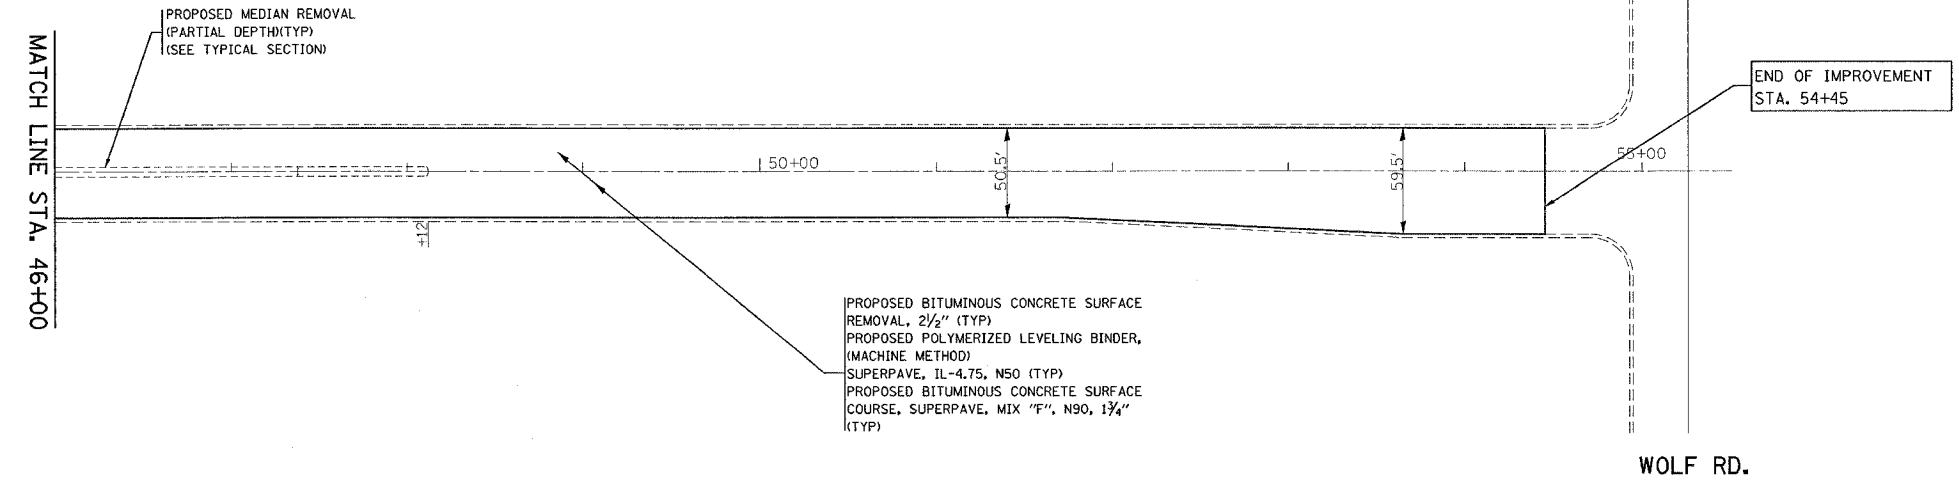

PROPOSED BITUMINOUS CONCRETE SURFACE REMOVAL, 2 1/2" (TYP)
 PROPOSED POLYMERIZED LEVELING BINDER, (MACHINE METHOD)
 SUPERPAVE, IL-4.75, N50 (TYP)
 PROPOSED BITUMINOUS CONCRETE SURFACE COURSE, SUPERPAVE, MIX "F", N90, 1 3/4" (TYP)

REVISIONS	
NAME	DATE

ILLINOIS DEPARTMENT OF TRANSPORTATION

31st STEET

ROADWAY PLAN

SCALE: VERT. NONE
 HORIZ. NONE
 DATE FEB. 22, 2004

DRAWN BY FRITZ
 CHECKED BY R.W.

3-FEB-09 14:07:20
 ZF4C110.01610134688AA.DGN
 LEVELS = 35