


FAI NO.	SECTION	COUNTY	TOTAL SHEETS	SHEET NO.
190		COOK	62	18
FED. ROAD DIST. NO. 7		ILLINOIS	PERMANENT AID PROJECT	

\*0102.5-I

# 62794

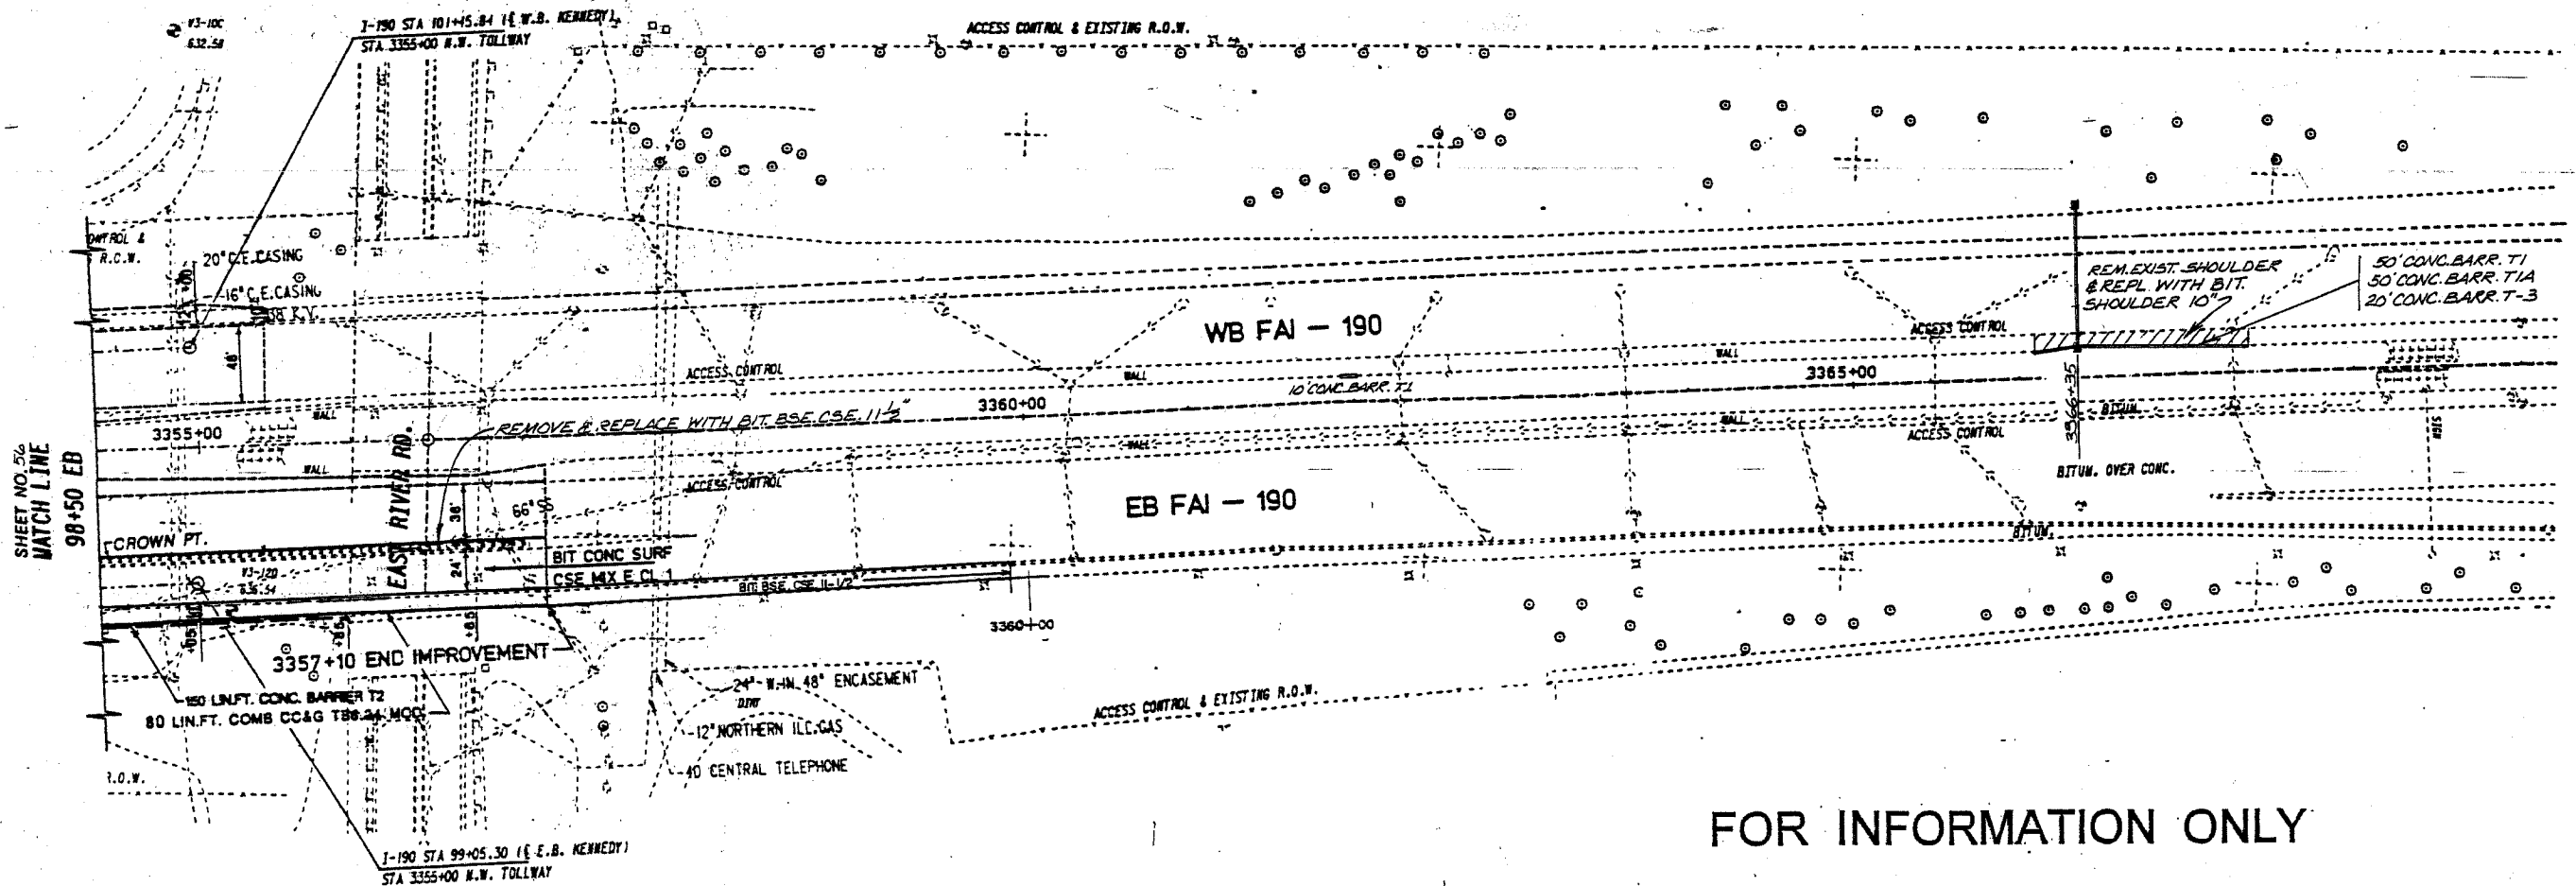

FOR INFORMATION ONLY

STATE OF ILLINOIS DEPARTMENT OF TRANSPORTATION DISTRICT ONE	KENNEDY EXPRESSWAY I.A.I. ROUTE 190 REHABILITATION PROJECT
EXISTING CONDITIONS & PROPOSED IMPROVEMENTS STA 98+50 - STA 99+05 E.B. STA. 3355+00 - STA. 3357+10	
ENGINEERS AND ded Design & Drafting	designed by: checked by: graphics by:
SCALE: 1"=50'	

REVISED

DUC MASTER DCA: PROPOSED.DGN  
 PLOT DCA: P14 (optional)  
 05/01/12/013  
 DESIGNED BY: R.B. - MAG  
 CHECKED BY: S.M.C.  
 GRAPHICS BY: J.T.P. - M.N.  
 COMPUTER AIDED DESIGN & DRAFTING  
 PROJECT NO. 14031.400