
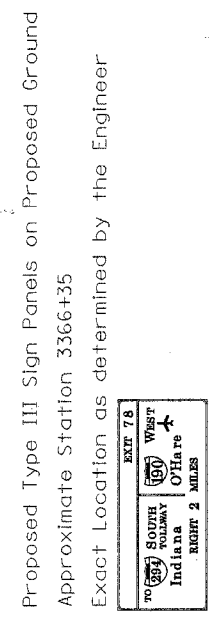
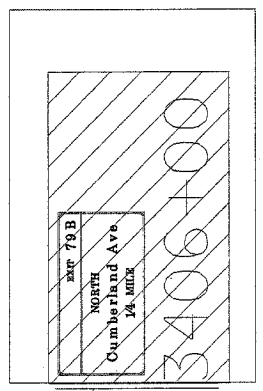


F.A.I. RTE.	SECTION	COUNTY	TOTAL SHEETS	SHEET NO.
90	0102.5-1	COOK	62	26
STA.		TO STA.		
FED. ROAD DIST. NO. 1		ILLINOIS FED. AID PROJECT		

CONTRACT NO.
62794

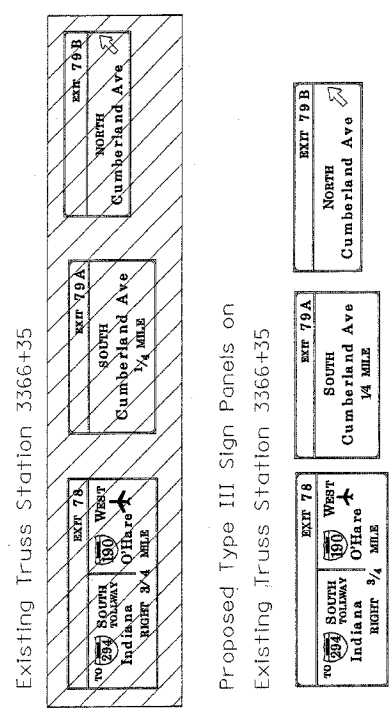

REVISIONS	
NAME	DATE

ILLINOIS DEPARTMENT OF TRANSPORTATION
 FAI90 (KENNEDY EXPRESSWAY)
 I-90 RAMP REPAIR
 STRIP MAP

SCALE: 1" = 100'
 DATE: 05/11/04

DESIGNED BY: RDB
 DRAWN BY: RDB
 CHECKED BY: DAZ/CS