


100 90 80 70 60 50 40 30 20 10 0 10 20 30 40 50 60 70 80 90 100 110 120 130 140 150 160 170 180 190 200 210


F.A.I. R.T.E.	SECTION	COUNTY	TOTAL SHEETS	SHEET NO.
90	0102.5-I	COOK	62	60
STA.	TO STA.		650	
FED. ROAD DIST. NO.	ILLINOIS	FED. AID PROJEC	650	

6279A

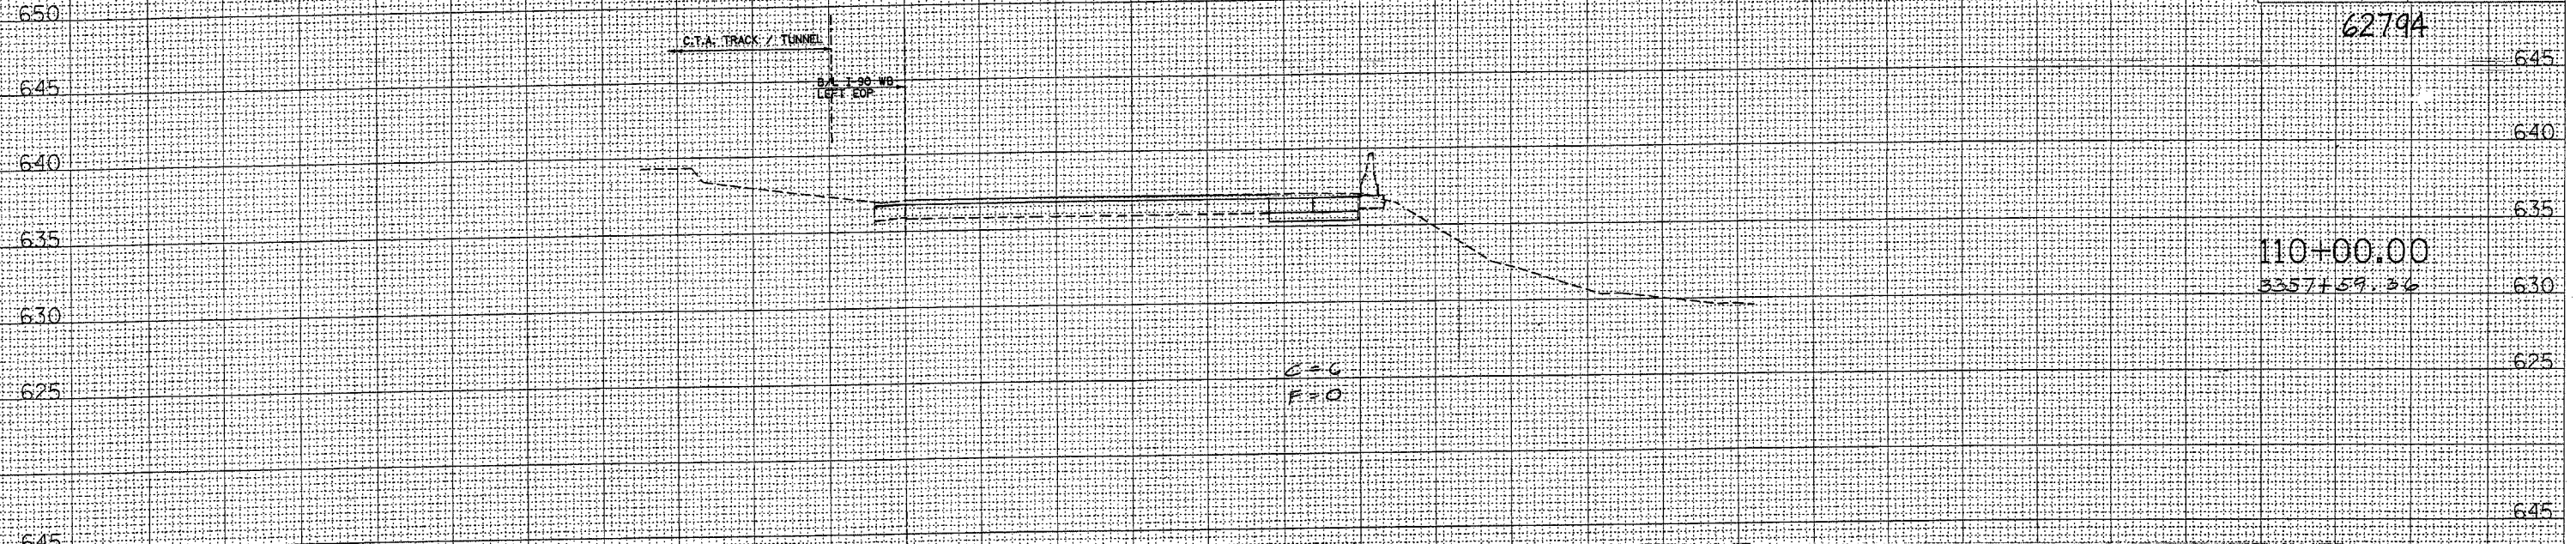


110+00.00
3357+59.36

C=6
F=0

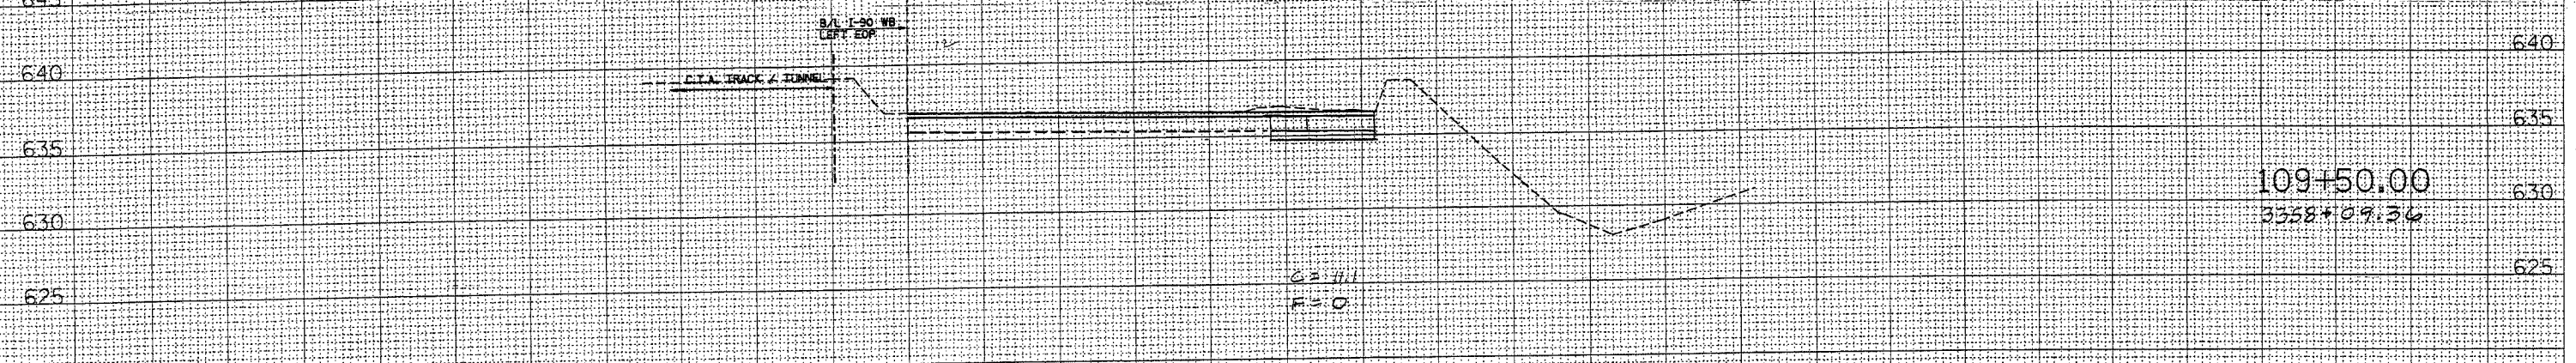

109+50.00
3358+09.36

C=111
F=0

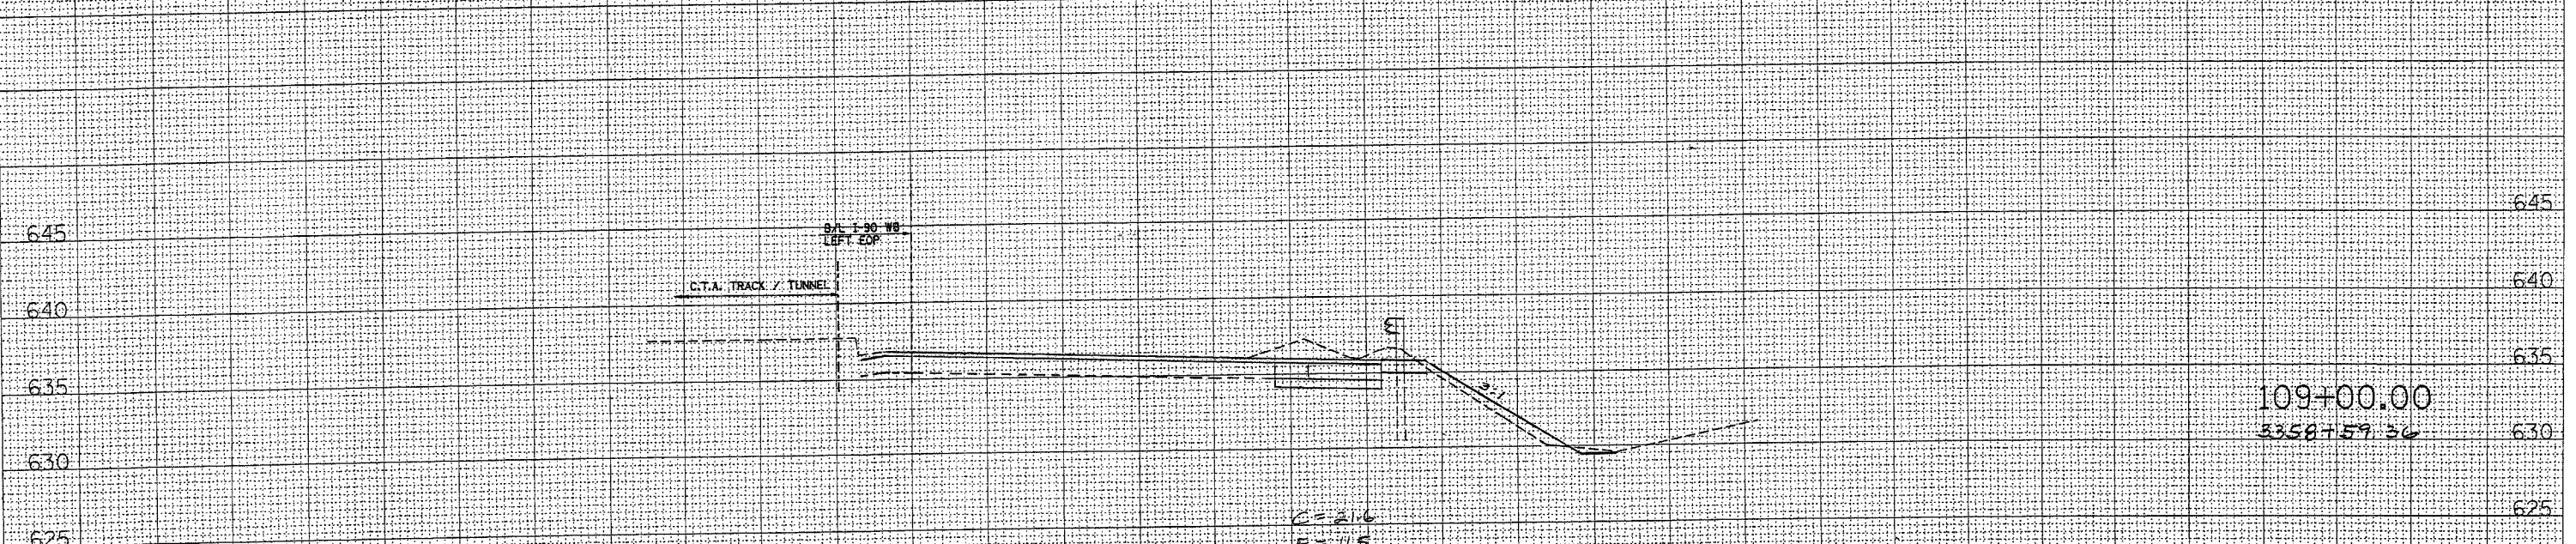

109+00.00
3358+59.36

C=216
F=115

100 90 80 70 60 50 40 30 20 10 0 10 20 30 40 50 60 70 80 90 100 110 120 130 140 150 160 170 180 190 200 210

FINN
SURVEY
NOTE BOOK
NO.

SAWYER
PLOTTER
TEMPLATE
AREAS CHECKED

ORIGINAL
SURVEY
NOTE BOOK
NO.

SAWYER
PLOTTER
TEMPLATE
AREAS CHECKED