


100 90 80 70 60 50 40 30 20 10 0 10 20 30 40 50 60 70 80 90 100 110 120 130 140 150 160 170 180 190 200 210

F.A. RTE.	SECTION	COUNTY	TOTAL SHEETS	SHEET NO.
90	0102.5-I	COOK	62	61
STA.		TO STA.		
FED. ROAD DIST. NO.		ILLINOIS	FED. AID PROJECT	

62794

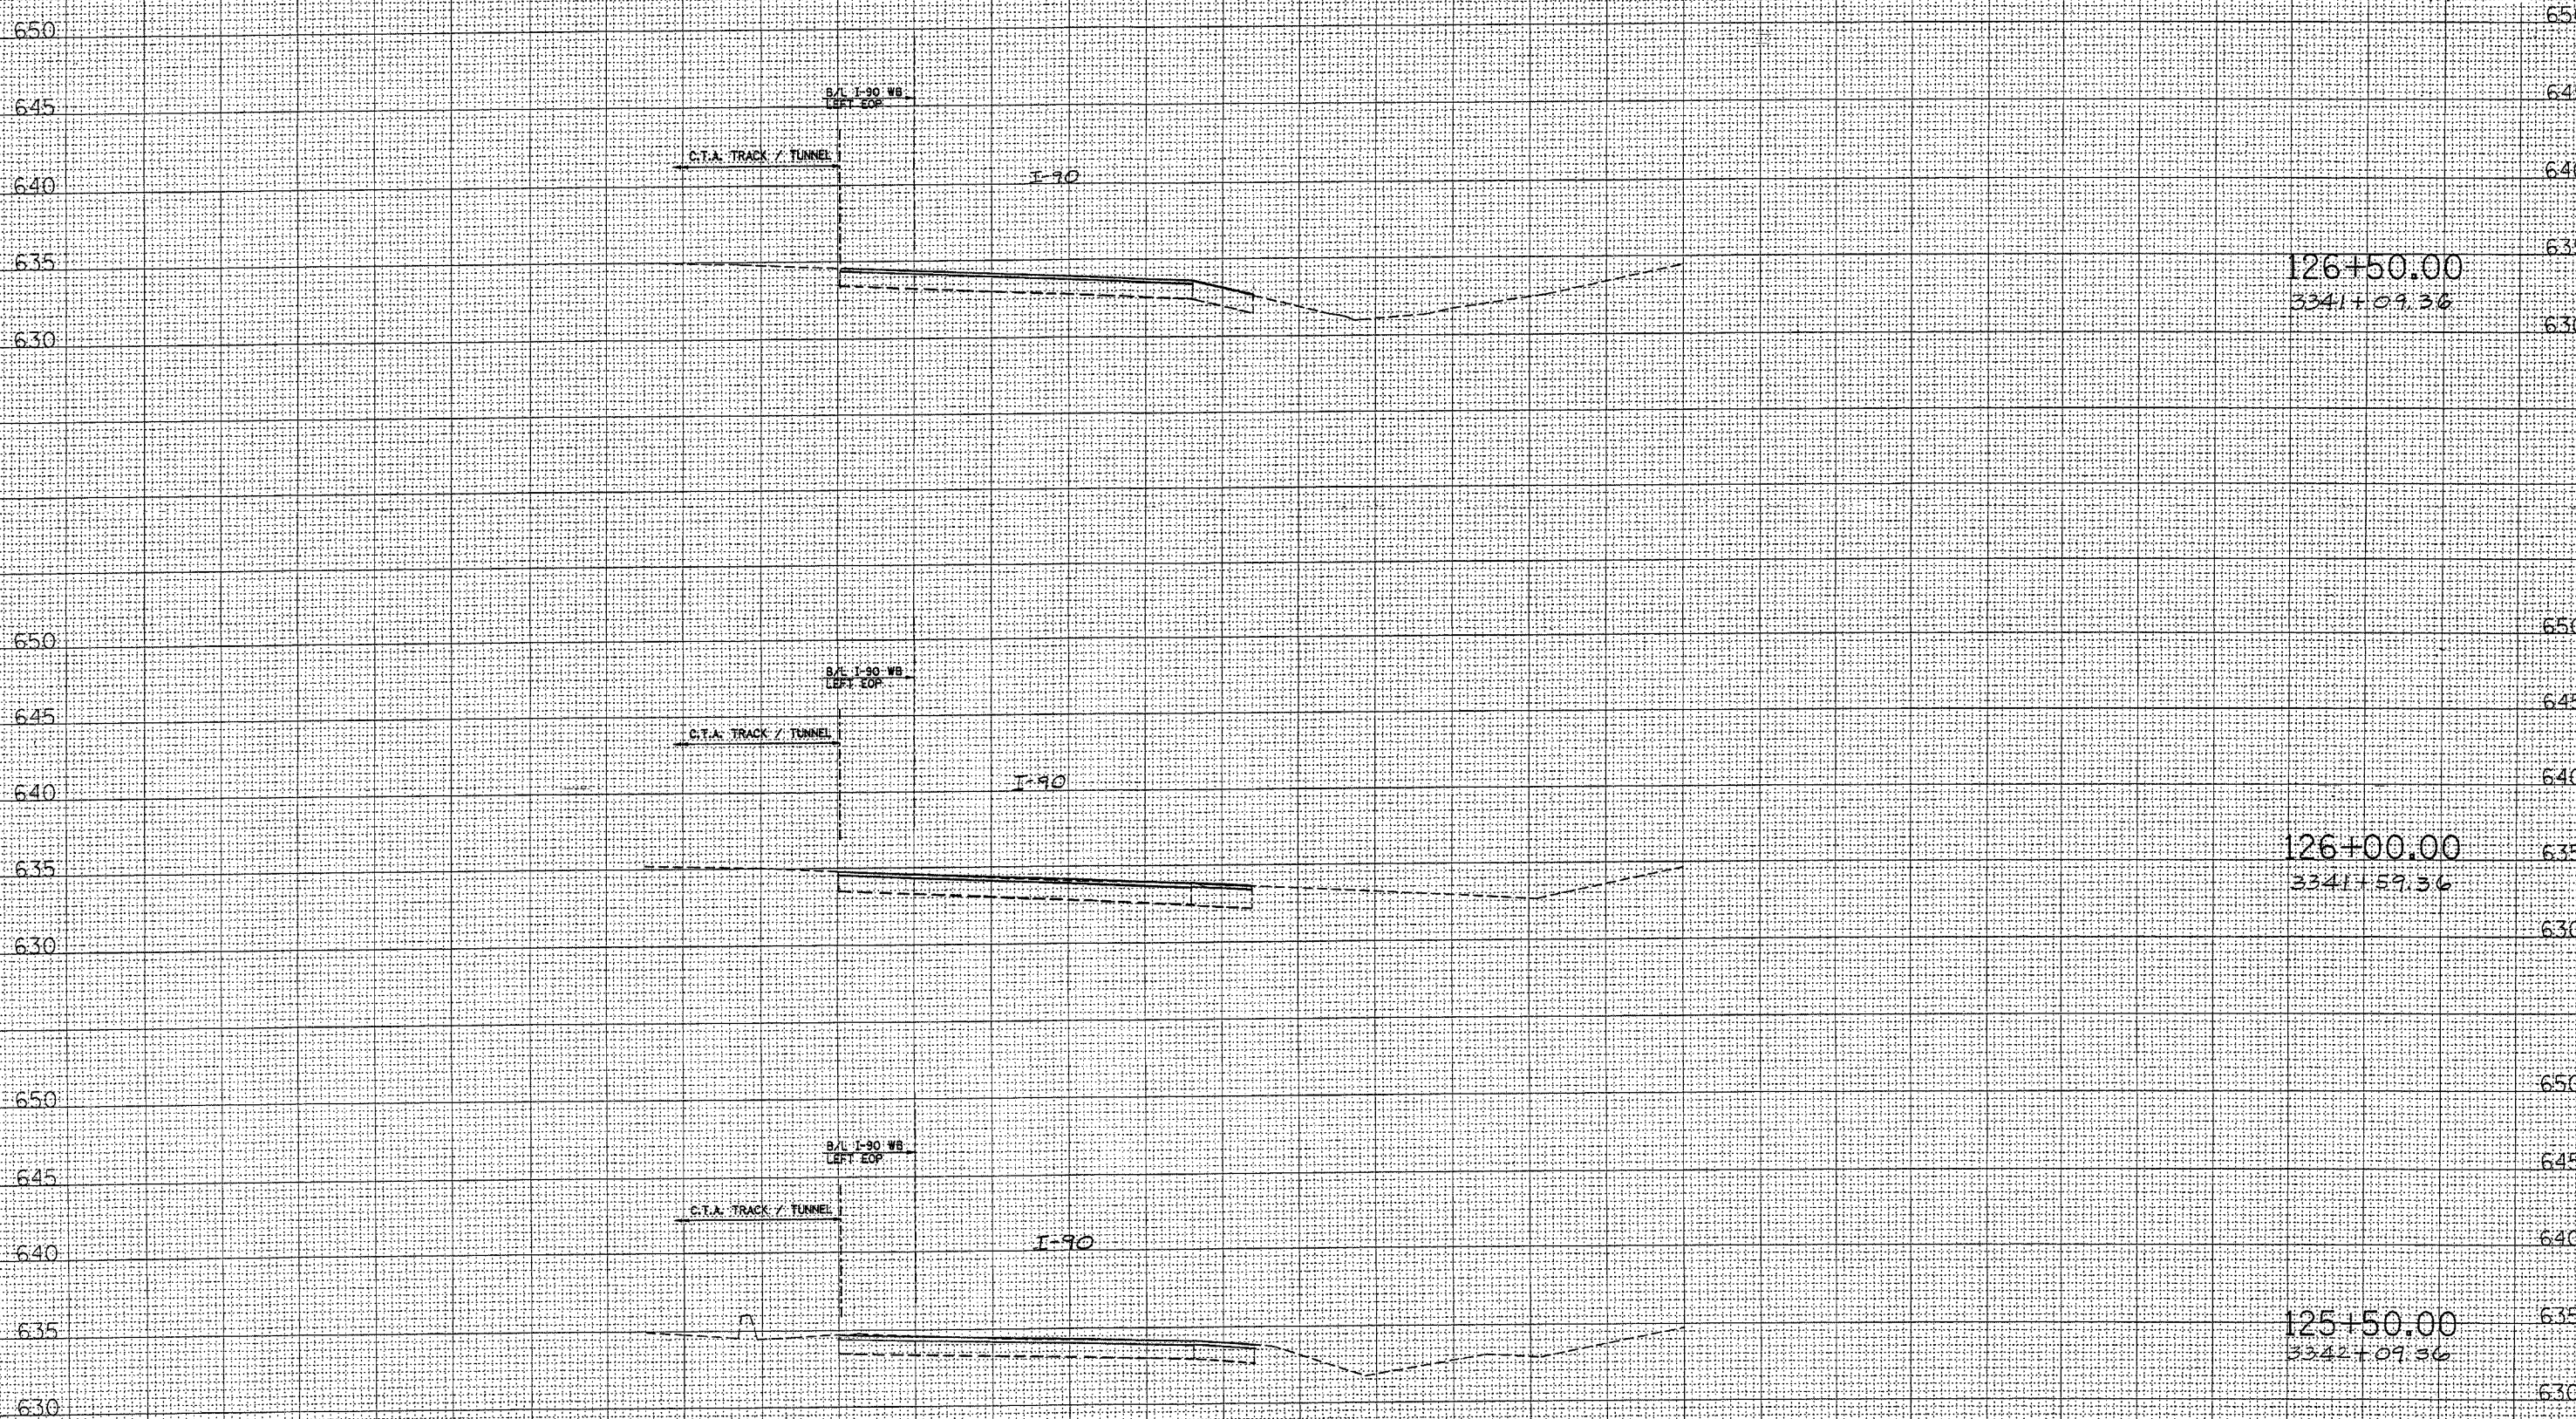

126+50.00  
3341+09.36

126+00.00  
3341+59.36

125+50.00  
3342+09.36

DATE \_\_\_\_\_  
BY \_\_\_\_\_  
FINAL SURVEY \_\_\_\_\_  
NOTE BOOK \_\_\_\_\_  
NO. \_\_\_\_\_

REVISIONS  
PLOTTED \_\_\_\_\_  
TEMPLATE \_\_\_\_\_  
AREAS CHECKED \_\_\_\_\_

DATE \_\_\_\_\_  
BY \_\_\_\_\_  
ORIGINAL SURVEY \_\_\_\_\_  
NOTE BOOK \_\_\_\_\_  
NO. \_\_\_\_\_

REVISIONS  
PLOTTED \_\_\_\_\_  
TEMPLATE \_\_\_\_\_  
AREAS CHECKED \_\_\_\_\_