


F.A.I. RTE.	SECTION	COUNTY	TOTAL SHEETS	SHEET NO.
90/94	2004-064TS	COOK	40	37
STA.	TO STA.			
FED. ROAD DIST. NO. 1	ILLINOIS	FED. AID PROJECT		
62803				

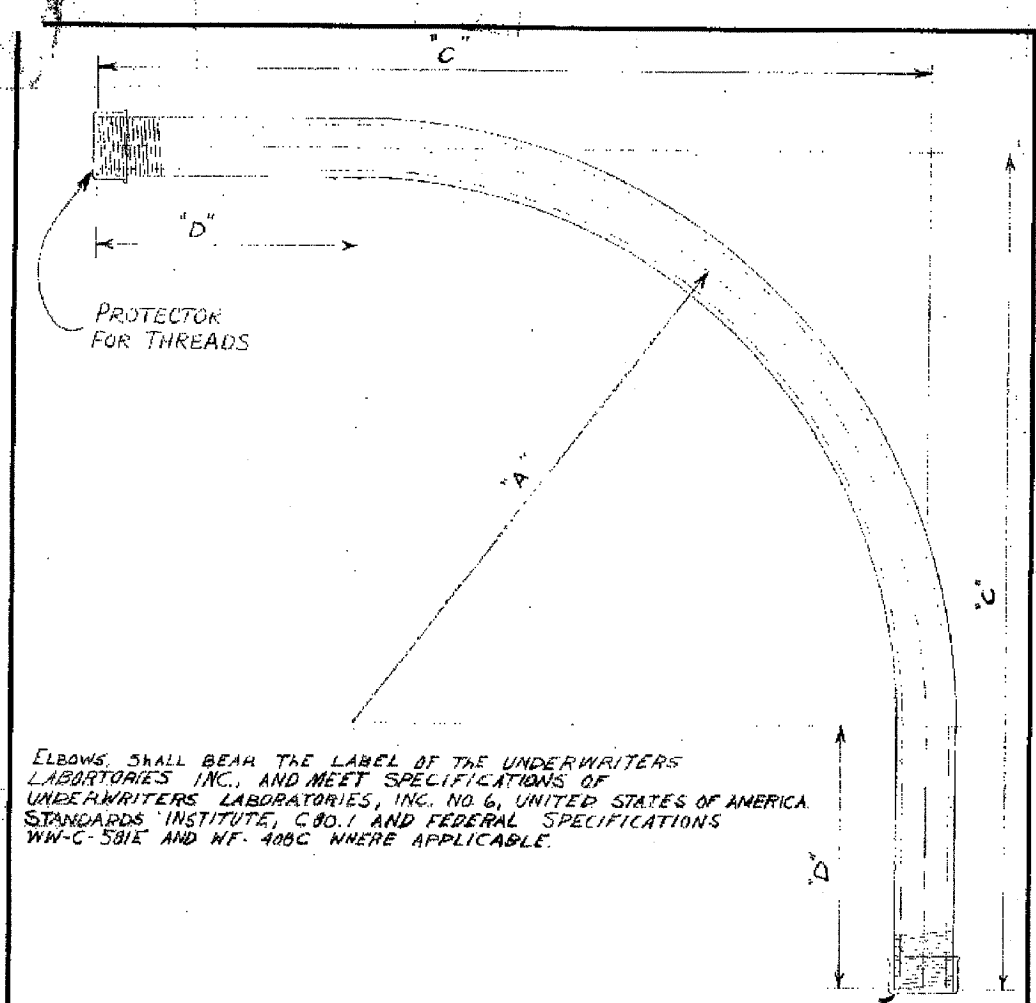

ELBOWS SHALL BEAR THE LABEL OF THE UNDERWRITERS LABORATORIES INC., AND MEET SPECIFICATIONS OF UNDERWRITERS LABORATORIES, INC. NO. 6, UNITED STATES OF AMERICA STANDARDS INSTITUTE, C.B.O. 1 AND FEDERAL SPECIFICATIONS WW-C-581E AND WF-400C WHERE APPLICABLE.

NOTE:  
TWO THREAD PROTECTORS TO BE FURNISHED ON EACH ELBOW, PROTECTOR TO COVER A MINIMUM OF TEN THREADS.

REAM BOTH ENDS TO REMOVE BURRS

CONDUIT SIZE	DIMENSIONS			COMMODITY CODE
	A	C	D	
1 1/4"	24"	35"	11"	09-4001-0510
1 1/2"	24"	35"	11"	09-4001-0520
2"	24"	35"	11"	09-4001-4126
2 1/2"	24"	35"	11"	09-4001-4128
3"	24"	35"	11"	09-4001-4230
4"	24"	35"	11"	09-4001-0000

**B SPECIFICATIONS REVISED**  
**A REVISED DIMENSIONS ON 3" x 4" CONDUIT L.P.**  
**ELBOW, CONDUIT, RIGID GALVANIZED STEEL, LARGE RADIUS**

**CITY OF CHICAGO**  
DEPT. OF STREETS AND SANITATION  
BUREAU OF ELECTRICITY  
DIVISION OF ELECTRICAL ENGINEERING

REVISION	DATE	DESCRIPTION
A	7-22-71	
B	7-3-73	
C		
D		
E		
F		
G		

DRAWN: LON BURTON  
CHECKED: M.S.  
ENGINEER: M. SHANE  
REG. NO. 11825  
DATE: 6-2-74

**CTE ENGINEERS**  
CONSOLER TOWNSEND ENVIRONMENTAL ENGINEERS, INC.  
303 EAST WACKER DRIVE, SUITE 600  
CHICAGO, ILLINOIS 60601-5202, PHONE: (312) 938-0300

NAME	DATE

ILLINOIS DEPARTMENT OF TRANSPORTATION  
F.A.I. 90/94 (DAN RYAN EXPRESSWAY)  
TRAFFIC SIGNALS AT 51ST STREET AND  
WENTWORTH AVENUE / WELLS STREET

**BOE STANDARD DETAILS**

SCALE: NOT TO SCALE  
DATE: October 29, 2004

DRAWN BY: HAR  
CHECKED BY: WDS

MAP: 40463/C/M/N/4-C/INT/94/400-C/INT/989-51ST/ST/BOE-ST/AN/BOE/09/06/02/02A/37