



F.A.I. SHEETS	SECTION	COUNTY	TOTAL SHEETS	SHEET NO.
90/94	2004-065TS	COOK	62	56
STA.	TO STA.			
FED. ROAD DIST. NO. 1		ILLINOIS	FED. AID PROJECT	
62804				

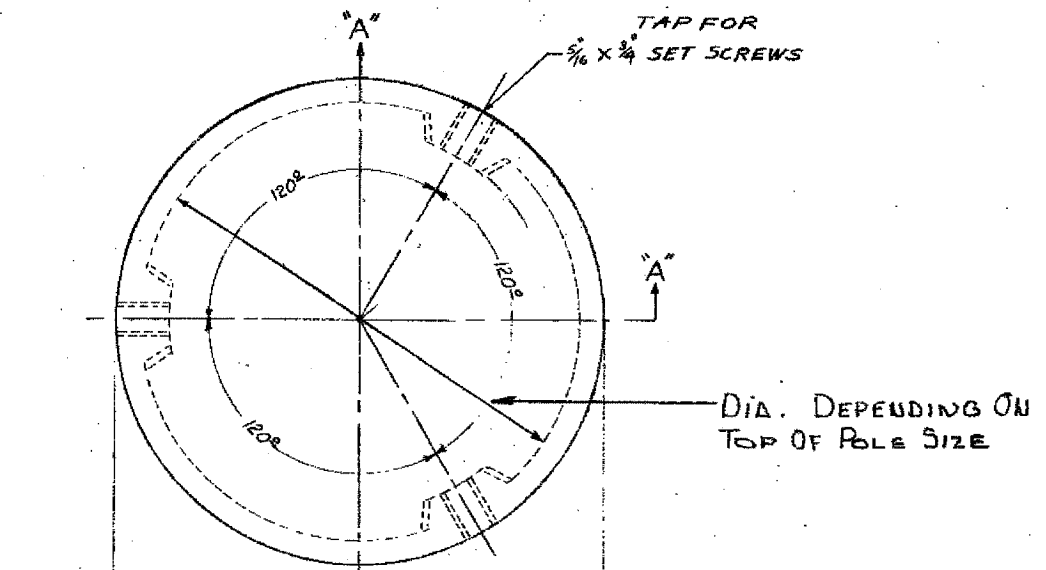

MATERIAL - CAST IRON OR  
CAST ALUMINUM

**NOTES**

- A 3 3/8" 16 X 3/4 STAINLESS STEEL SET SCREWS TO BE FURNISHED WITH EACH TOP
- B FOR USE ON THE FOLLOWING SIZE POLES:  
 27'-6" - 3 AND 7 GAUGE  
 29'-6" - 3 AND 7 GAUGE  
 32'-6" - 3 AND 7 GAUGE  
 34'-6" - 3 AND 7 GAUGE 10", 11" & 12 1/2" BASE DIAM.

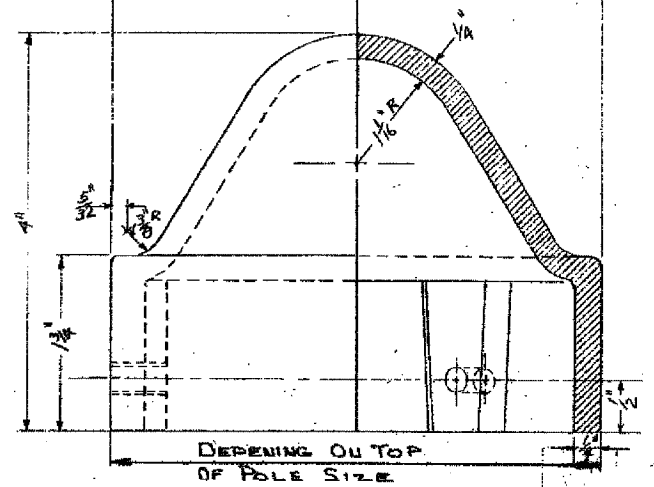

**CAST POLETOP FOR STEEL POLE**

REVISED	CITY OF CHICAGO	
A 2-13-85	DEPT. OF STREETS AND SANITATION	
B	BUREAU OF ELECTRICITY	
C	DIVISION OF ELECTRICAL ENGINEERING	
D	DESIGNED BY D. NELLA	CHECKED BY A. DUBEL
E	APPROVED BY [Signature]	DATE 11-20-84
F	SCALE 16" X 21"	DATE 10-9-69

REVISIONS	
NAME	DATE

ILLINOIS DEPARTMENT OF TRANSPORTATION  
 F.A.I. 90/94 (DAN RYAN EXPRESSWAY)  
 TRAFFIC SIGNALS AT 47TH STREET WITH  
 WENTWORTH AVENUE - LASALLE STREET AND  
 WELLS STREET - WENTWORTH AVENUE

BOE STANDARD DETAILS

SCALE: NOT TO SCALE  
 DATE: October 29, 2004

DRAWN BY: HAR  
 CHECKED BY: WDS

10/27/2004 08:56:27 AM