


FINAL	SURVEYED	BY	DATE
NO.	NO.		
NO.	NO.		
NO.	NO.		

ORIGINAL	SURVEYED	BY	DATE
NO.	NO.		
NO.	NO.		
NO.	NO.		

F.A.I. RTE.	SECTION	COUNTY	TOTAL SHEETS	SHEET NO.
90/94	2004-075RS	COOK	65	64
62814				
FED. ROAD DIST. NO. 1	ILLINOIS	FED. AID PROJECT		

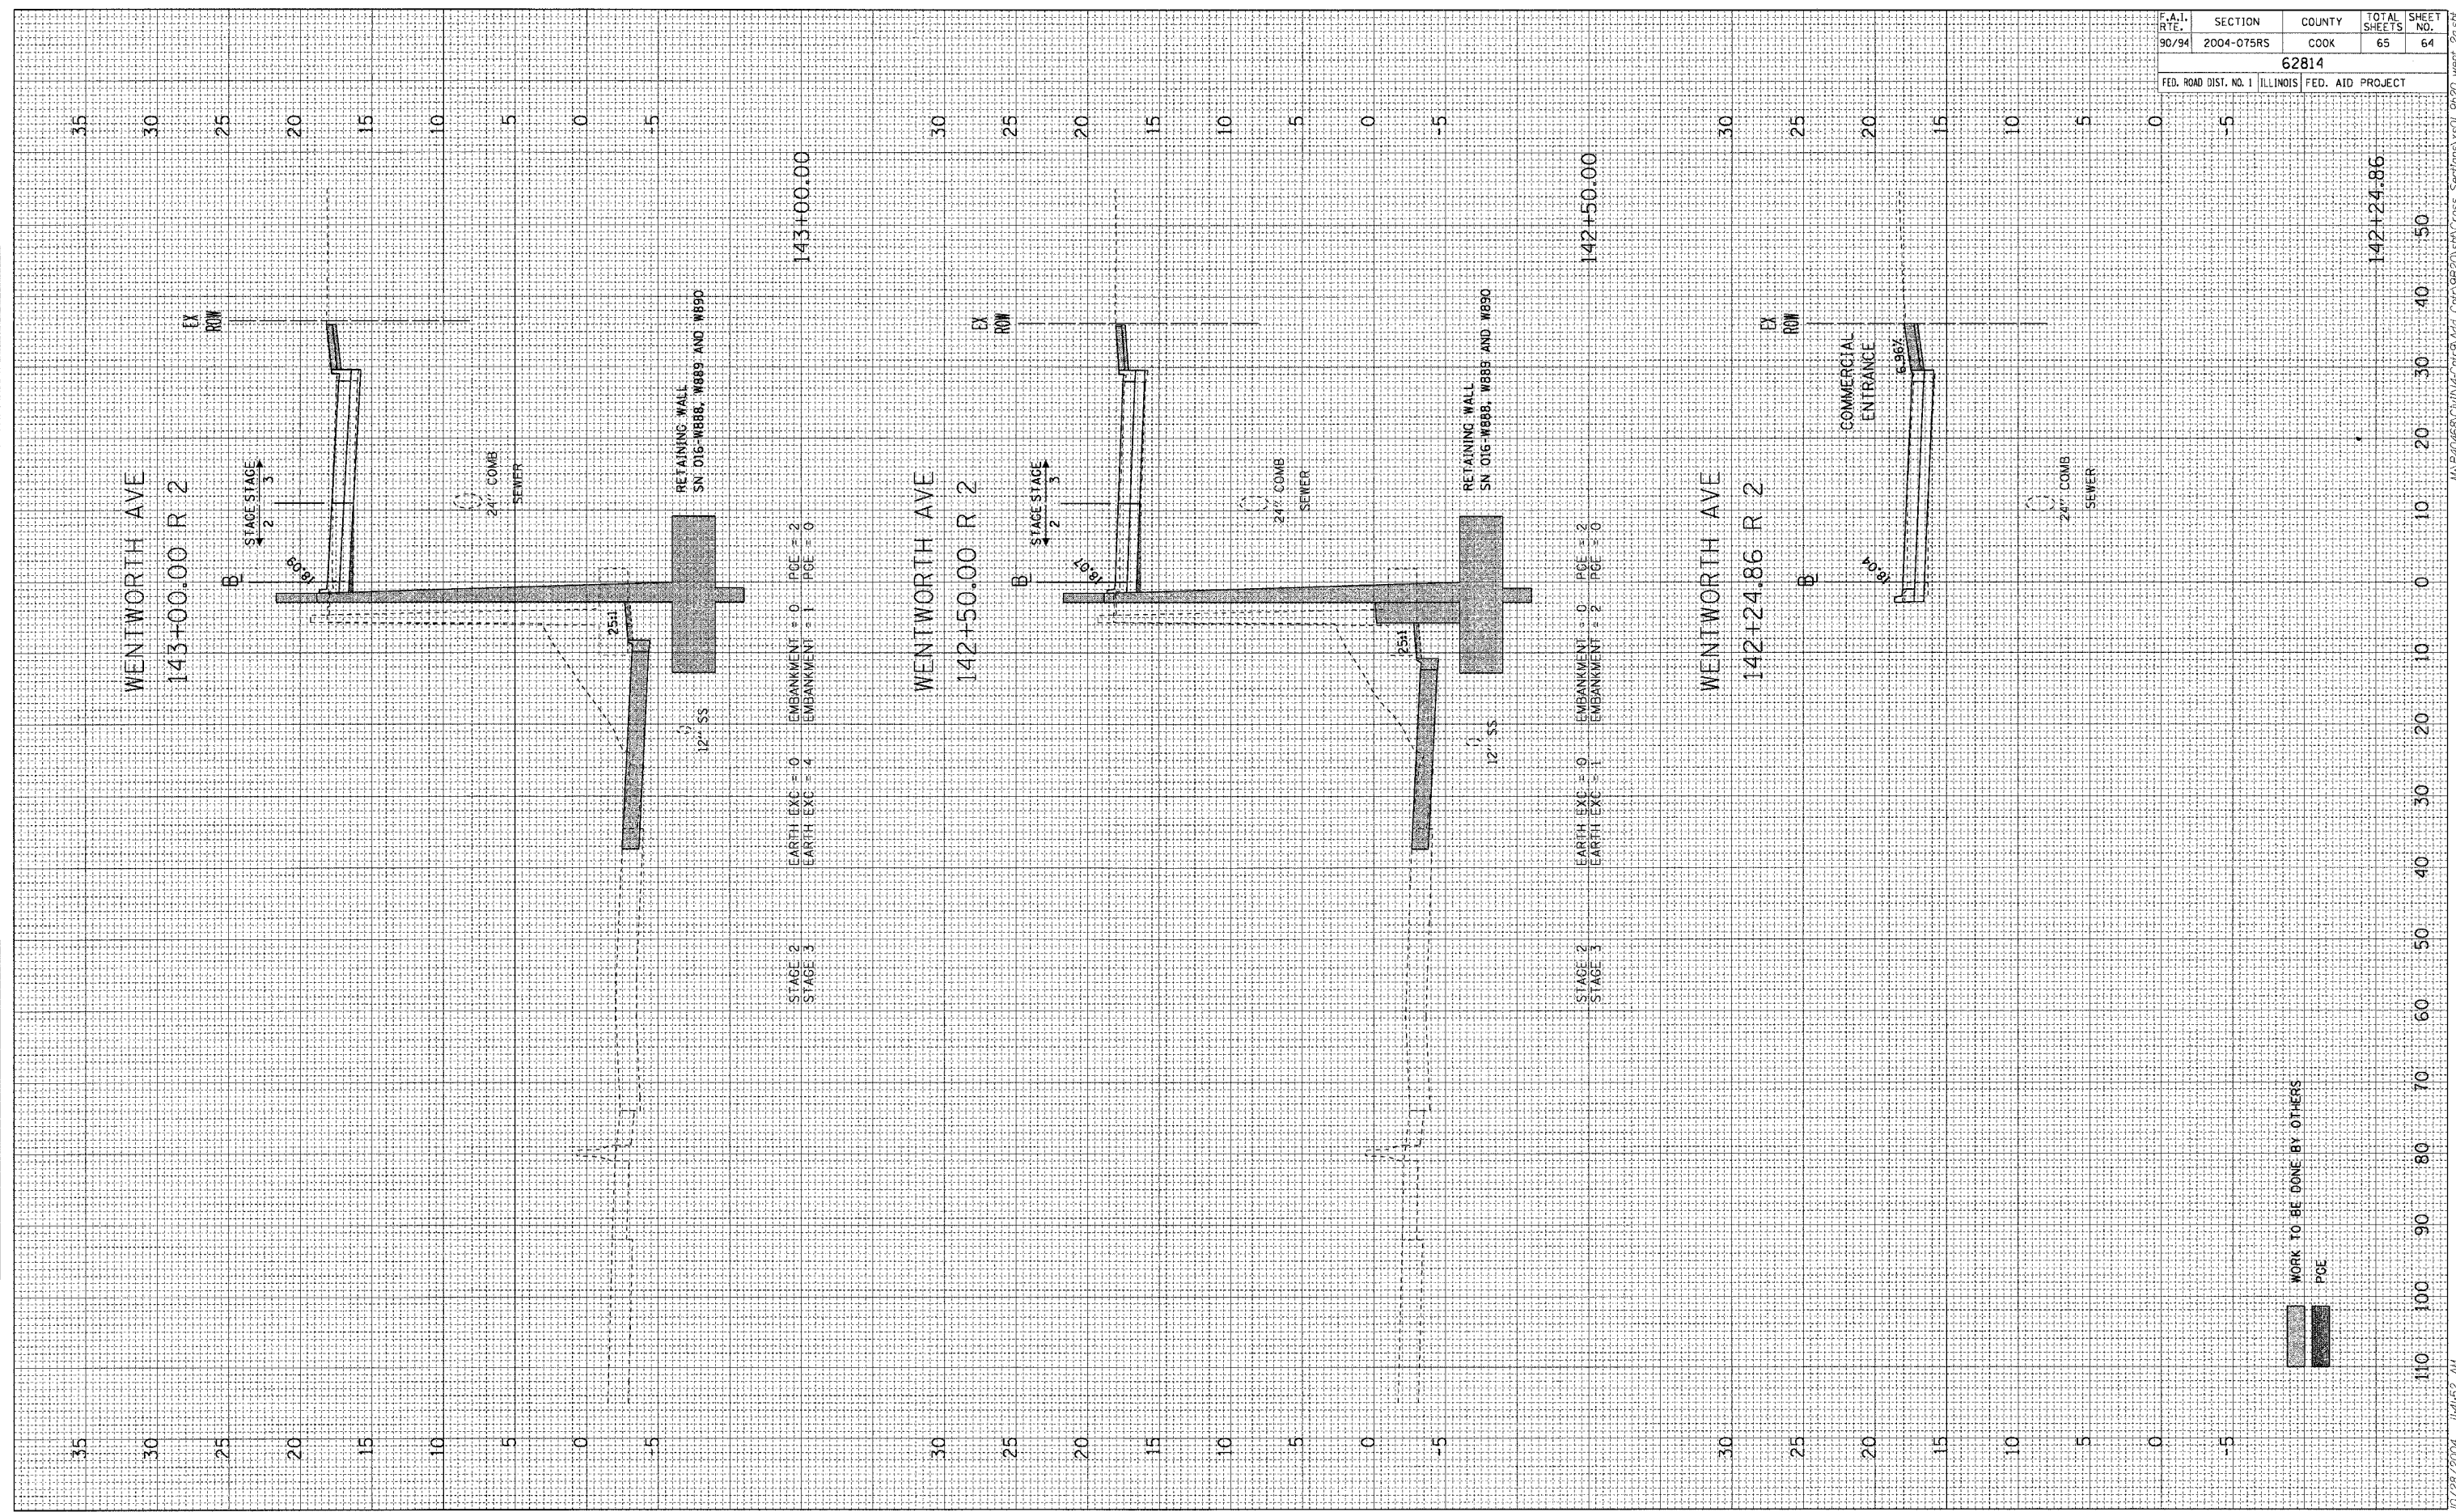

WORK TO BE DONE BY OTHERS  
PGE