


FINAL SURVEYED SURVEY BY DATE
 NOTE BOOK NO. TEMPLATE AREAS CHECKED

ORIGINAL SURVEYED SURVEY BY DATE
 NOTE BOOK NO. TEMPLATE AREAS CHECKED


F.A.I. RTE.	SECTION	COUNTY	TOTAL SHEETS	SHEET NO.
90/94	2004-075RS	COOK	65	65
62814				
FED. ROAD DIST. NO. 1	ILLINOIS	FED. AID PROJECT		

WENTWORTH AVE
 143+68.47 R 2

WENTWORTH AVE
 143+50.00 R 2

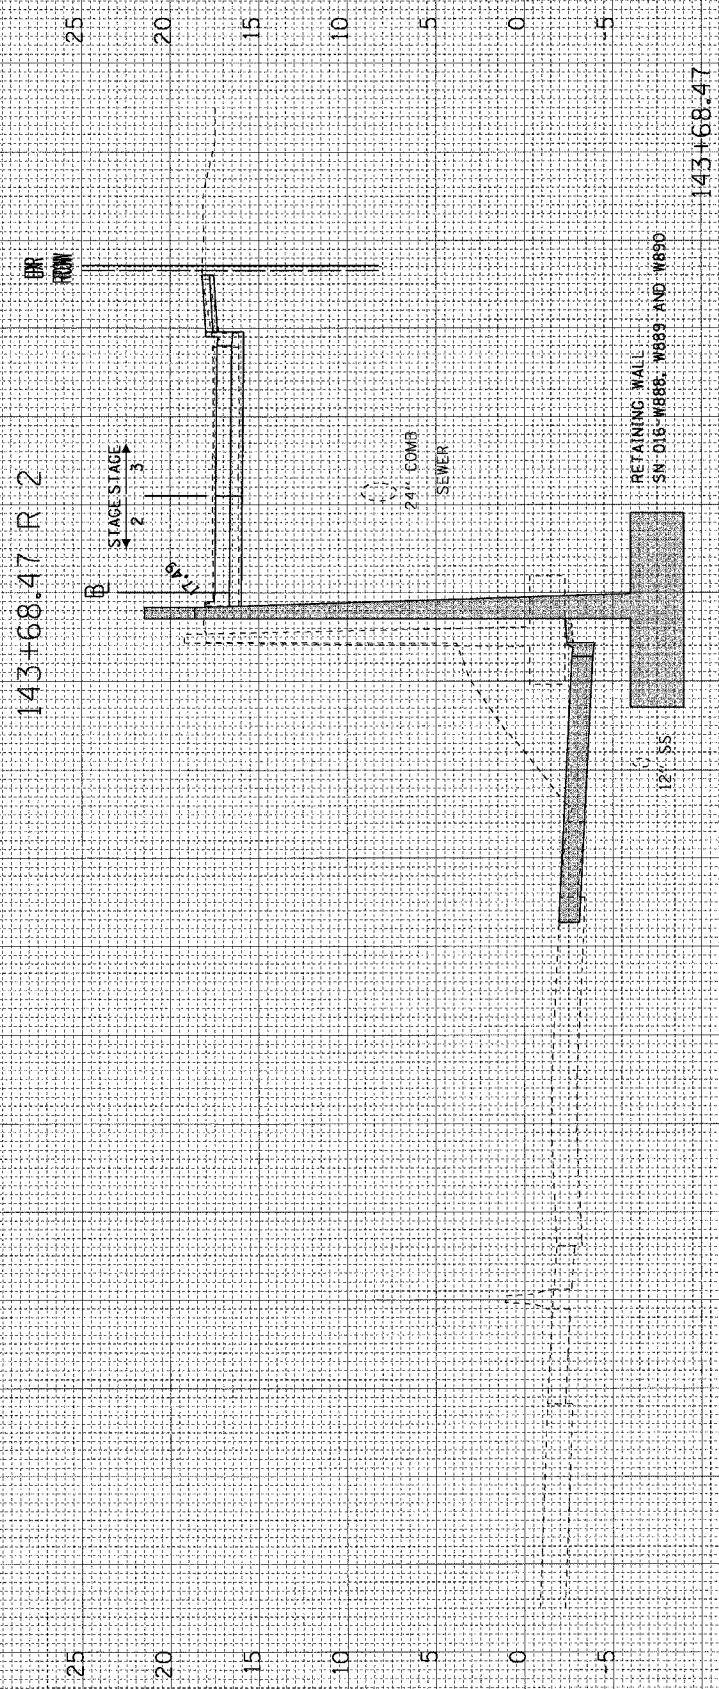

STAGE 3
 STAGE 3
 EARTH EXC = 1
 EARTH EXC = 5
 EMBANKMENT = 0
 EMBANKMENT = 1
 PGE = 0
 PGE = 0

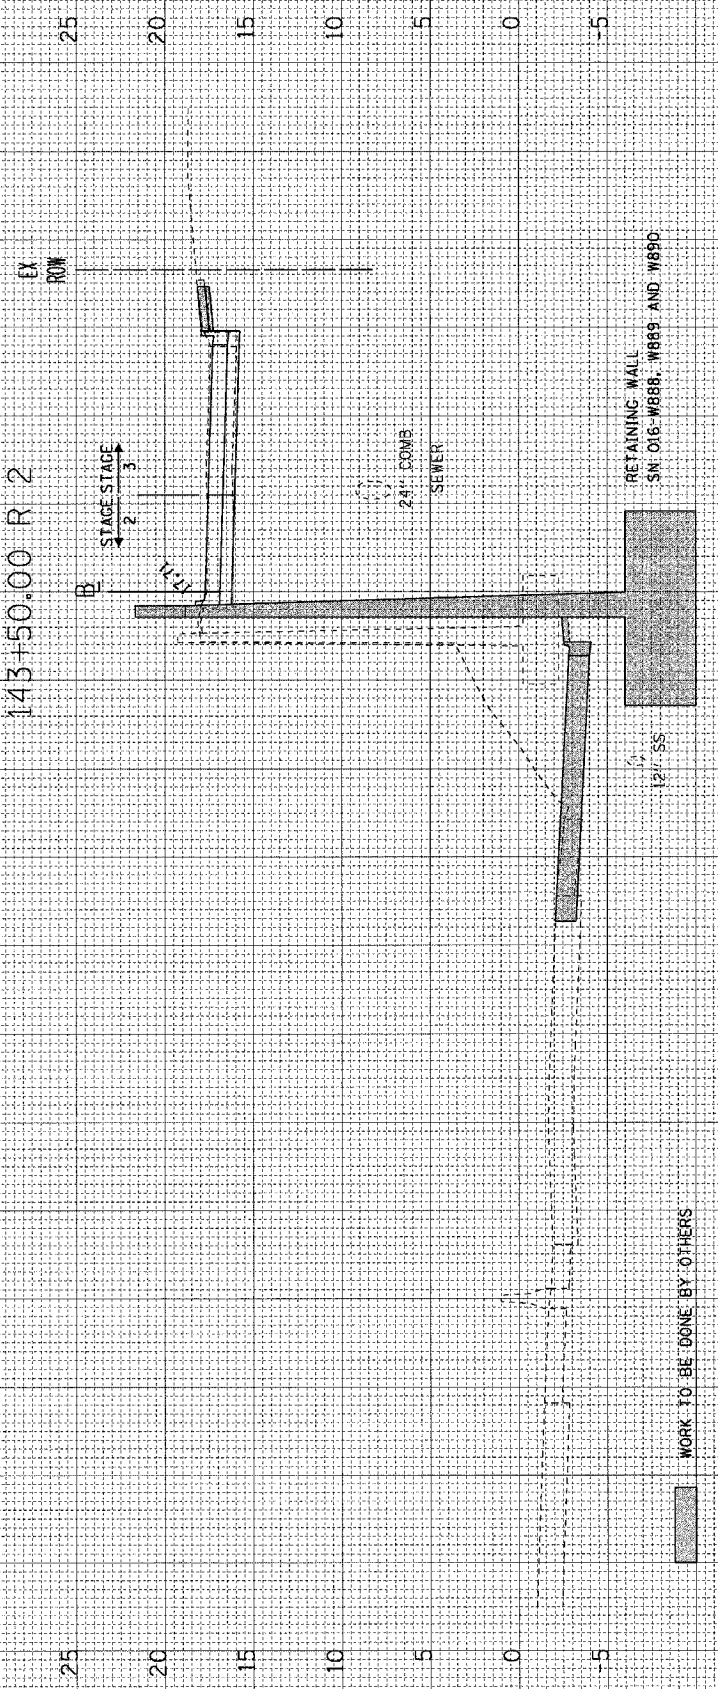

STAGE 3
 STAGE 3
 EARTH EXC = 0
 EARTH EXC = 4
 EMBANKMENT = 0
 EMBANKMENT = 0
 PGE = 1
 PGE = 0

WORK TO BE DONE BY OTHERS