


F.A.I. RTE.	SECTION	COUNTY	TOTAL SHEETS	SHEET NO.
90/94	2004-099TS	COOK	65	56
STA.		TO STA.		
FED. ROAD DIST. NO. 1		ILLINOIS FED. AID PROJECT		
62840				

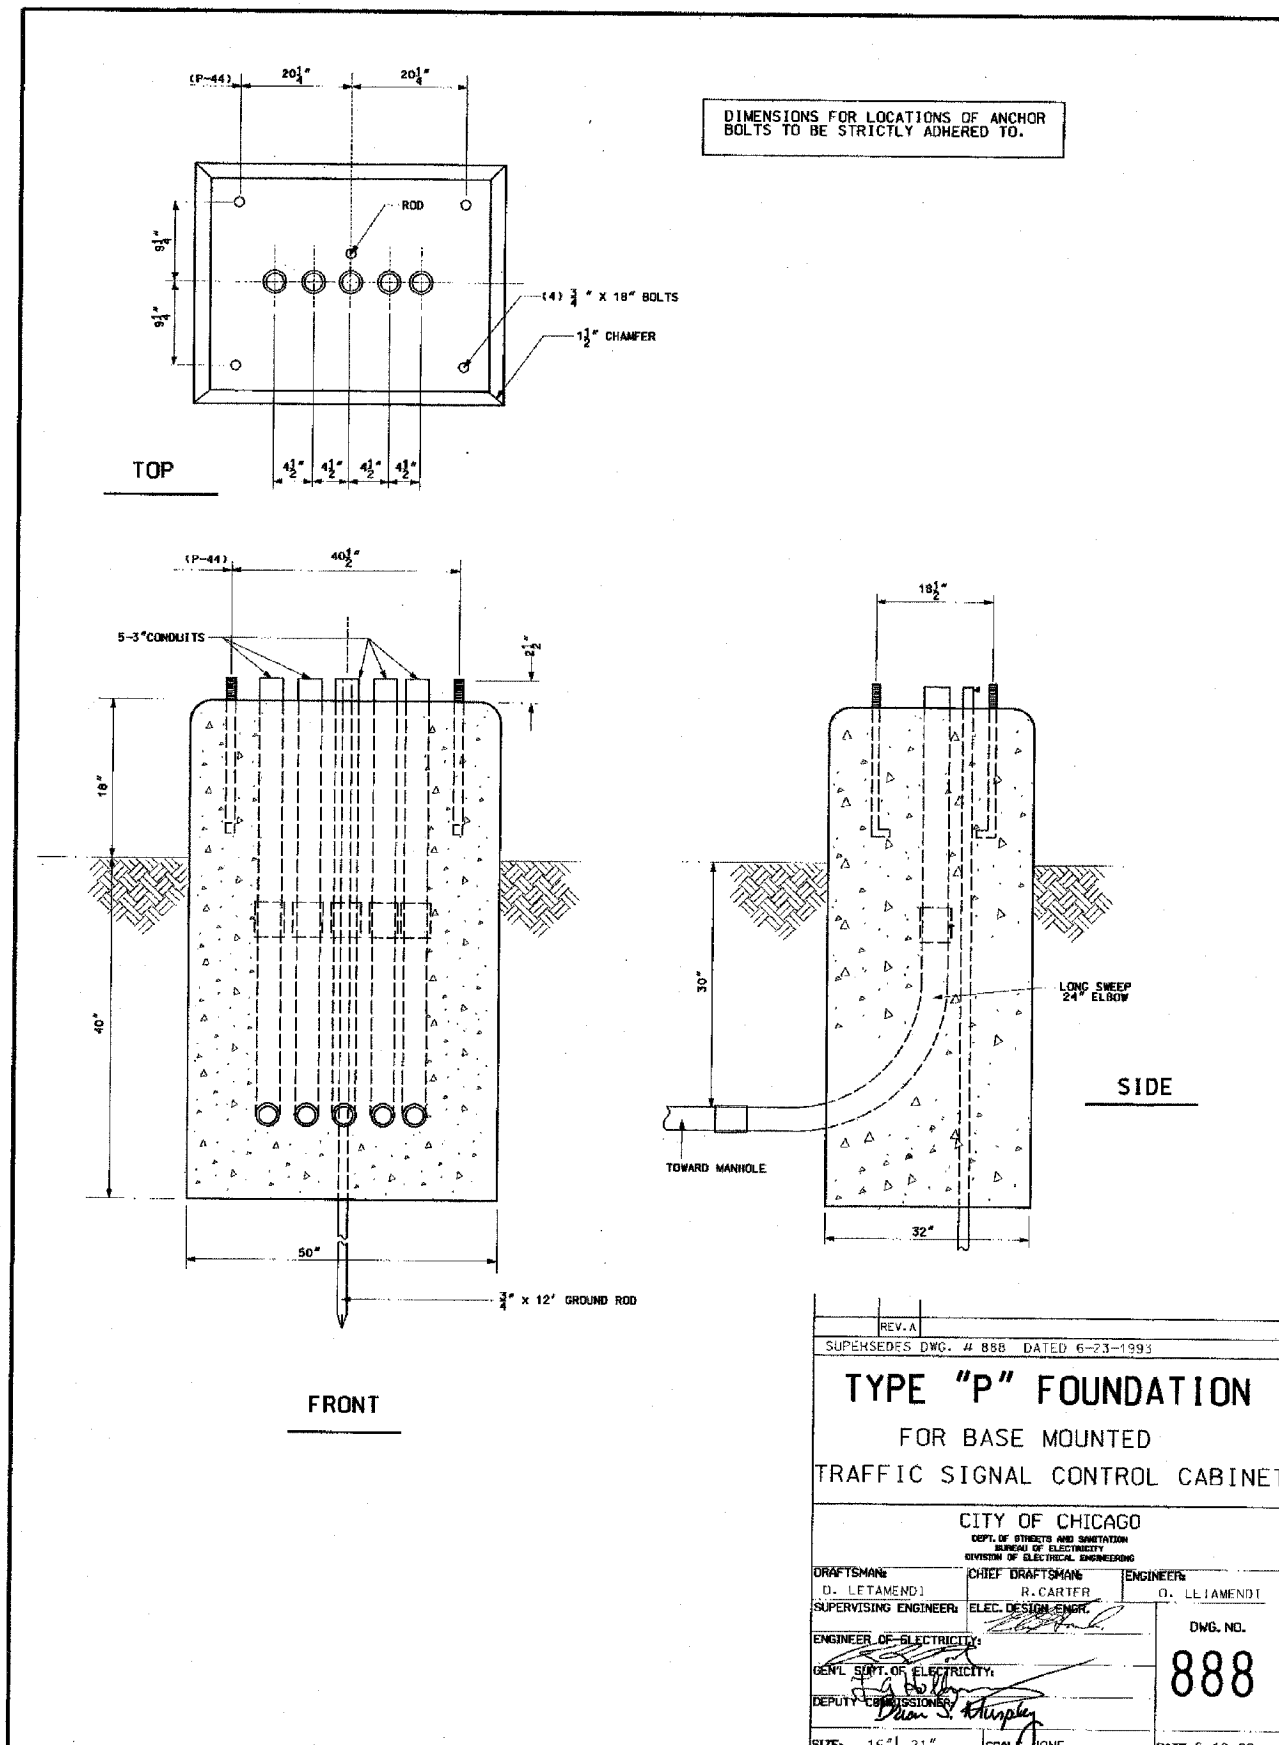

DIMENSIONS FOR LOCATIONS OF ANCHOR BOLTS TO BE STRICTLY ADHERED TO.

REV. A
 SUPERSEDES DWG. # 888 DATED 6-23-1993

TYPE "P" FOUNDATION

FOR BASE MOUNTED
 TRAFFIC SIGNAL CONTROL CABINET

CITY OF CHICAGO
 DEPT. OF STREETS AND SANITATION
 BUREAU OF ELECTRICAL ENGINEERING

DRAFTSMAN: D. LETAMENDI	CHIEF DRAFTSMAN: R. CARTER	ENGINEER: D. LETAMENDI
SUPERVISING ENGINEER: ELEC. DESIGN ENGR.		
ENGINEER OF ELECTRICITY: GEN'L. SUPT. OF ELECTRICITY:		DWG. NO. 888
DEPUTY COMMISSIONER: Dean S. Murphy		DATE: 6-19-02

SIZE: 16" x 21" SCALE: NONE

REVISIONS	
NAME	DATE

ILLINOIS DEPARTMENT OF TRANSPORTATION
 F.A.I. 90/94 (DAN RYAN EXPRESSWAY)
 TRAFFIC SIGNALS AT 63RD STREET AND
 WENTWORTH AVENUE/ WELLS STREET
 BOE STANDARD DETAILS

SCALE: NOT TO SCALE DRAWN BY: HAR
 DATE: November 05, 2004 CHECKED BY: WDS

CTE ENGINEERS
 CONSOER TOWNSEND ENVIRODYNE ENGINEERS, INC.
 303 EAST WACKER DRIVE, SUITE 600
 CHICAGO ILLINOIS 60601-5202, PHONE: (312) 938-0300

BOE-32

11/04/2004 09:02:53 AM