



F.A.I. RTE.	SECTION	COUNTY	TOTAL SHEETS	SHEET NO.
90/94	2004-099TS	COOK	65	61
STA.		TO STA.		
FED. ROAD DIST. NO. 1		ILLINOIS FED. AID PROJECT		
62840				

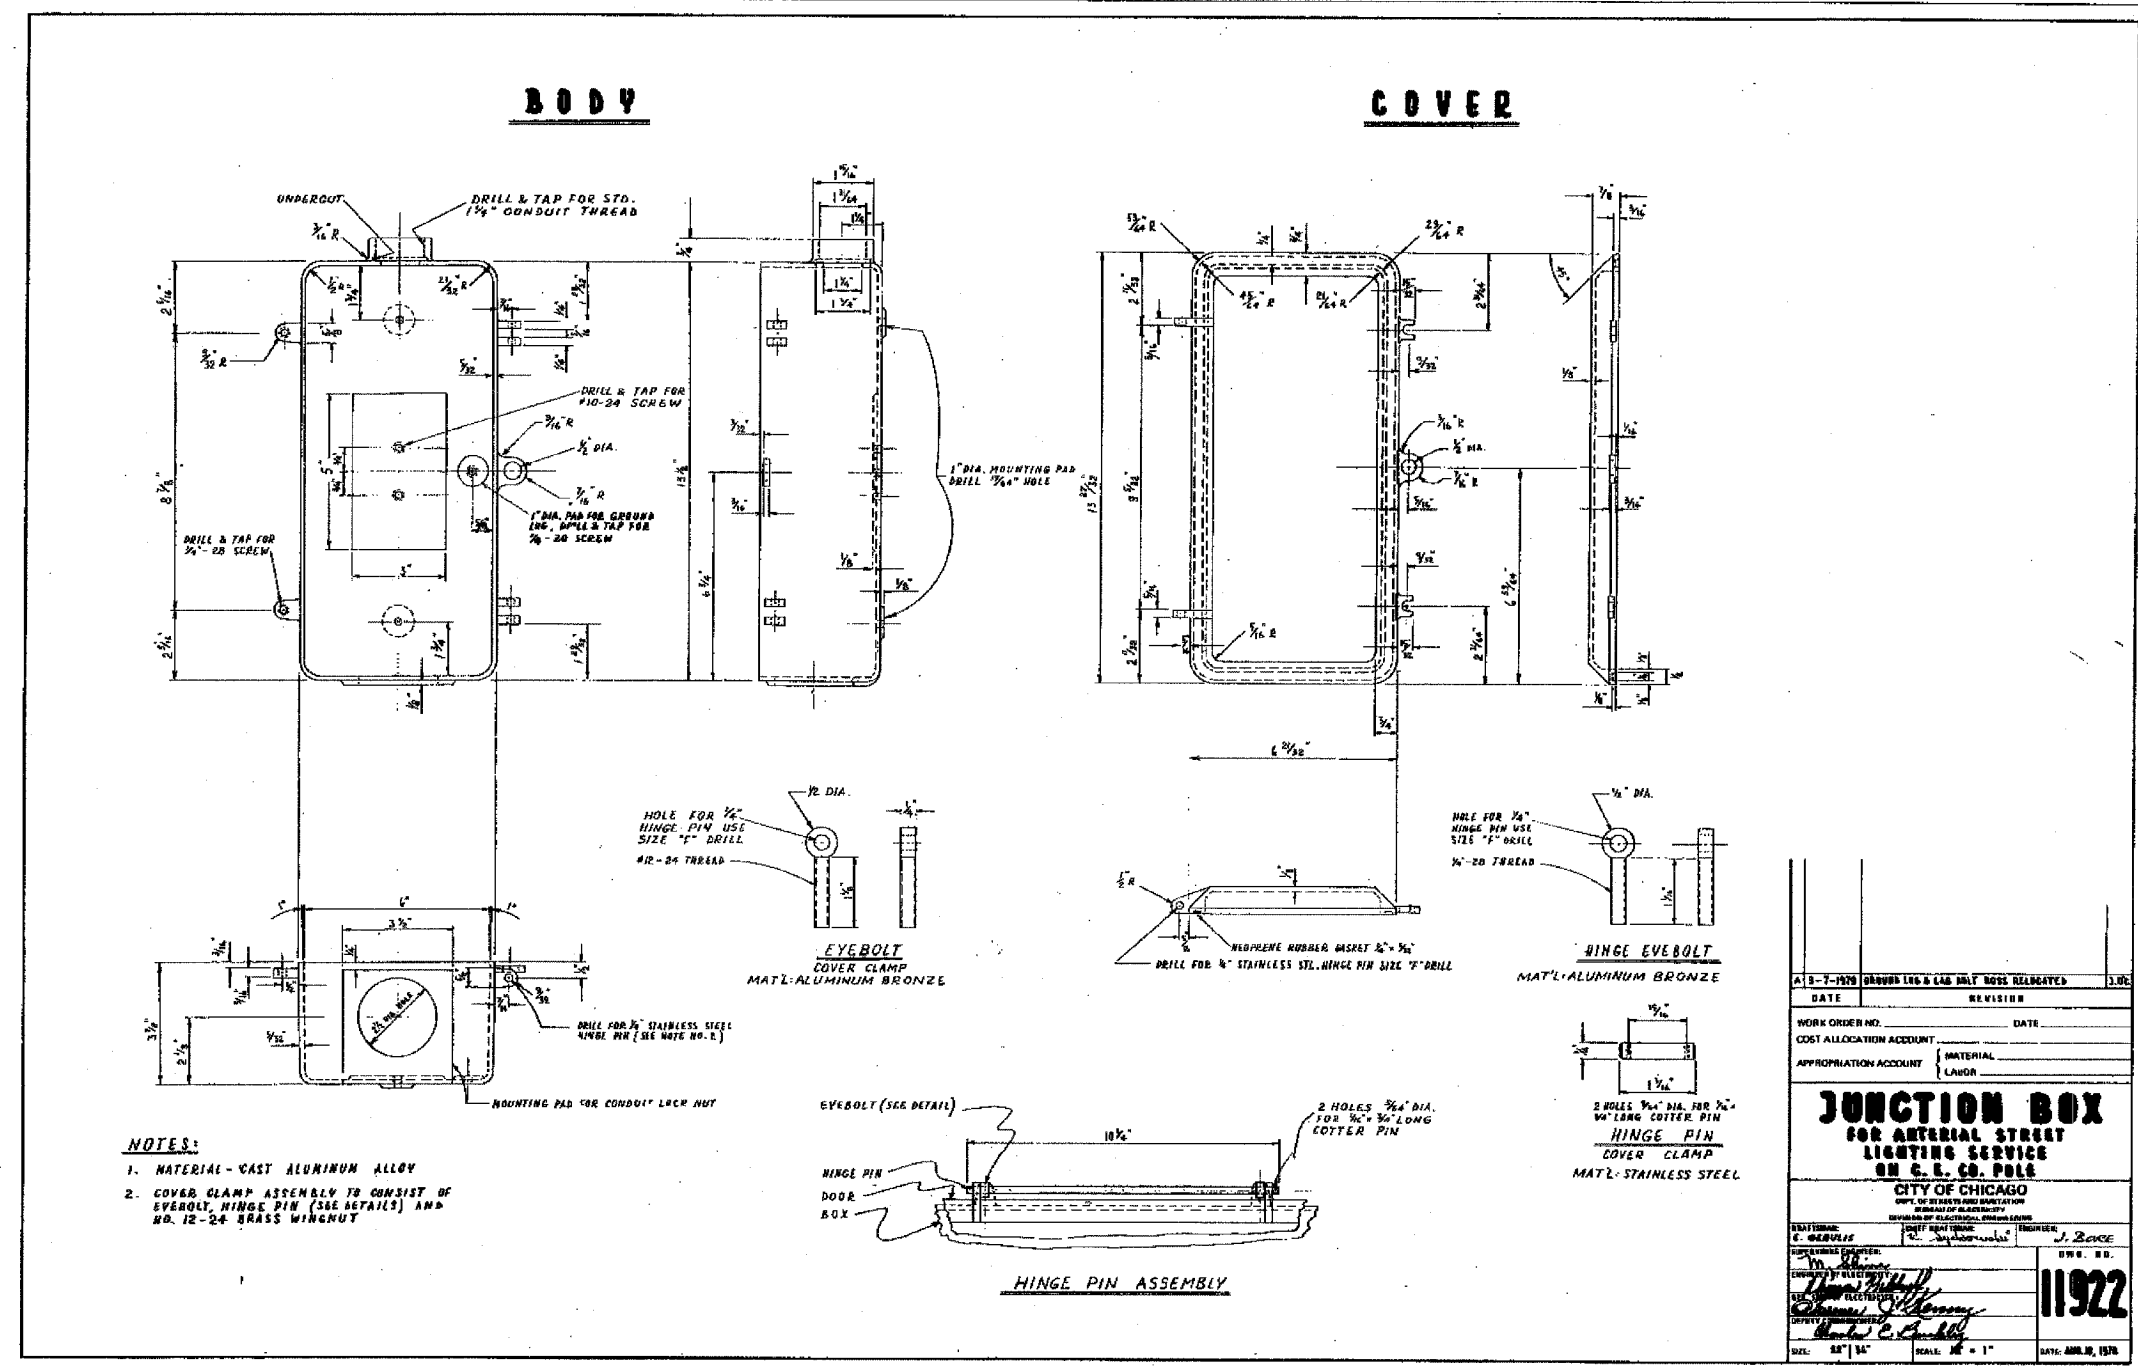

- NOTES:**
1. MATERIAL - CAST ALUMINUM ALLOY
 2. COVER CLAMP ASSEMBLY TO CONSIST OF EVERBOLT, HINGE PIN (SEE DETAILS) AND NO. 12-24 BRASS WINGNUT

A 10-7-1978 (GROUPS 100 & 100) BASS RELOCATED		100
DATE	REVISION	
WORK ORDER NO.	DATE	
COST ALLOCATION ACCOUNT		
APPROPRIATION ACCOUNT	MATERIAL	
	LABOR	
JUNCTION BOX		
FOR ARTERIAL STREET		
LIGHTING SERVICE		
ON C. C. POLE		
CITY OF CHICAGO		
DEPT. OF STREET LIGHTS & SIGNALS		
DIVISION OF ELECTRICAL ENGINEERING		
DESIGNED BY	CHECKED BY	DATE
E. MARSH	J. BOVE	05/05/04
APPROVED BY	DATE	
<i>[Signature]</i>		
SCALE: 1/8" = 1"	DATE: APR. 10, 1978	

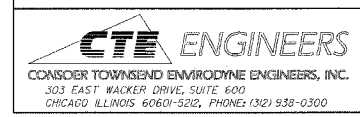

REVISIONS	
NAME	DATE

ILLINOIS DEPARTMENT OF TRANSPORTATION
 F.A.I. 90/94 (DAN RYAN EXPRESSWAY)
 TRAFFIC SIGNALS AT 63RD STREET AND
 WENTWORTH AVENUE/ WELLS STREET
 BOE STANDARD DETAILS

SCALE: NOT TO SCALE
 DATE: November 05, 2004
 DRAWN BY: HAR
 CHECKED BY: WDS

BOE-41

11/04/2004 09:02:37 AM