




7 CONDUCTOR - 7 POINT STRIP

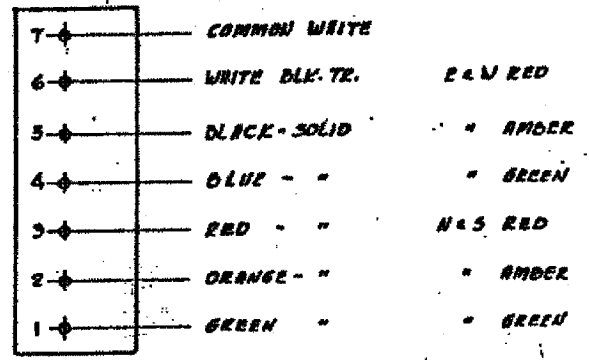


14 CONDUCTOR - 10 POINT STRIP

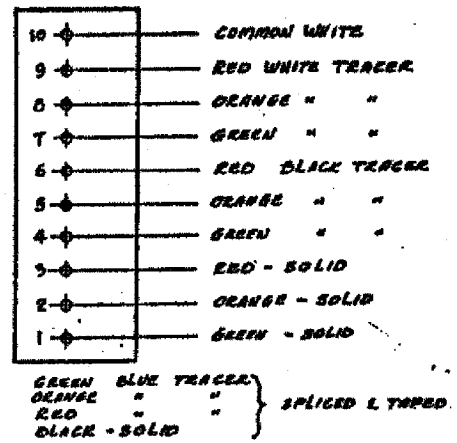


22 CONDUCTOR - CODE
19 CODE - OMIT "19" "21" "22"

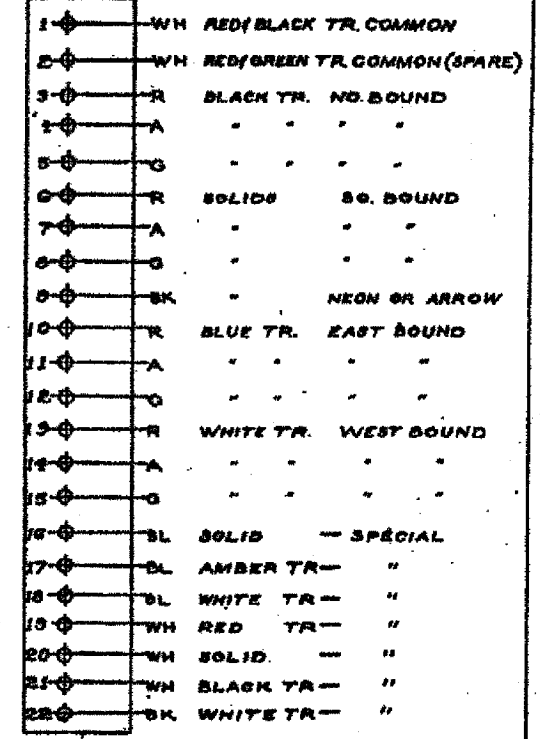


10 CONDUCTOR - 7 POINT STRIP

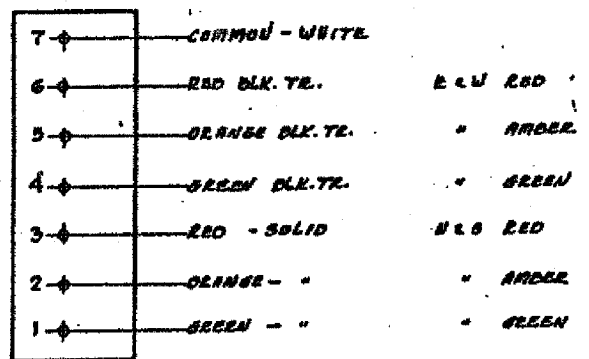


14 CONDUCTOR - 14 POINT STRIP

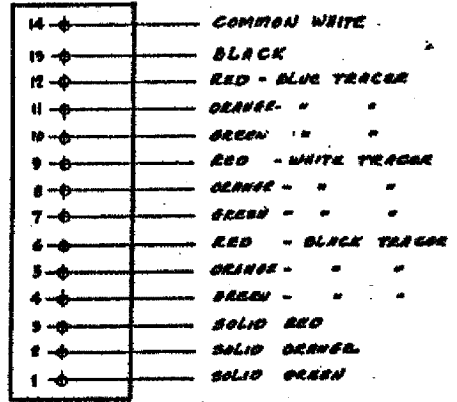


SOLID BLUE }
SOLID BLACK } SPliced & TAPED
BLUE DLK. TR }

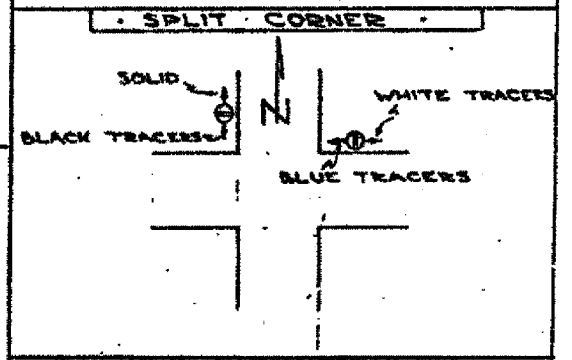

10 CONDUCTOR - 10 POINT STRIP

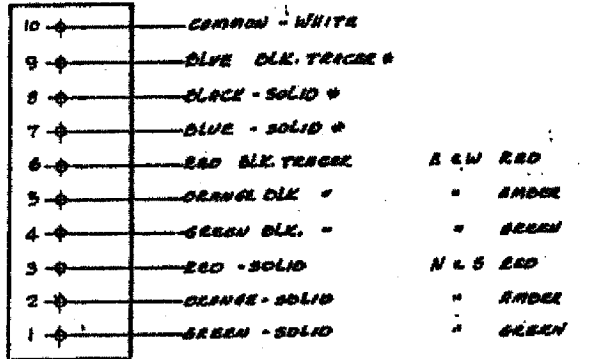

STRAIGHT CORNER

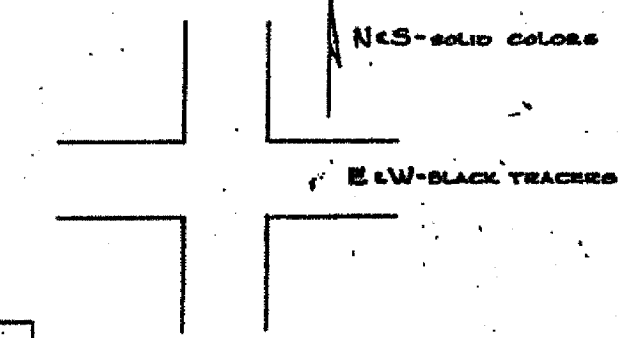

* - SOLID BLUE - GREEN LIGHT }
* - SOLID BLACK - AMBER " } IF USED
* - BLUE BLACK TR. RED " }

NOTE:
CONDUCTORS FOR
WALK SIGNALS &
VARIOUS MESSAGE
SIGNS AT DISCRETION
OF INSTALLER

**TRAFFIC CONTROL SIGNALS
STRIP WIRING LAYOUT**

REVISED	CITY OF CHICAGO		
	DEPT OF STREETS AND SANITATION		
	DIVISION OF ELECTRICAL OPERATION		
A	5-4-61	DESIGNED	12268-A
B	11-10-64	CHECKED	
C		APPROVED	
D		DATE	
E			
F			
G	15'x21'	CONTRACT NO.	DATE 11-8-56

REVISIONS	
NAME	DATE

ILLINOIS DEPARTMENT OF TRANSPORTATION
F.A.I. 90/94 (DAN RYAN EXPRESSWAY)
TRAFFIC SIGNALS AT 63RD STREET AND
WENTWORTH AVENUE/ WELLS STREET
BOE STANDARD DETAILS

SCALE: NOT TO SCALE
DATE: November 05, 2004
DRAWN BY: HAR
CHECKED BY: WDS

11/04/2004 09:02:40 AM