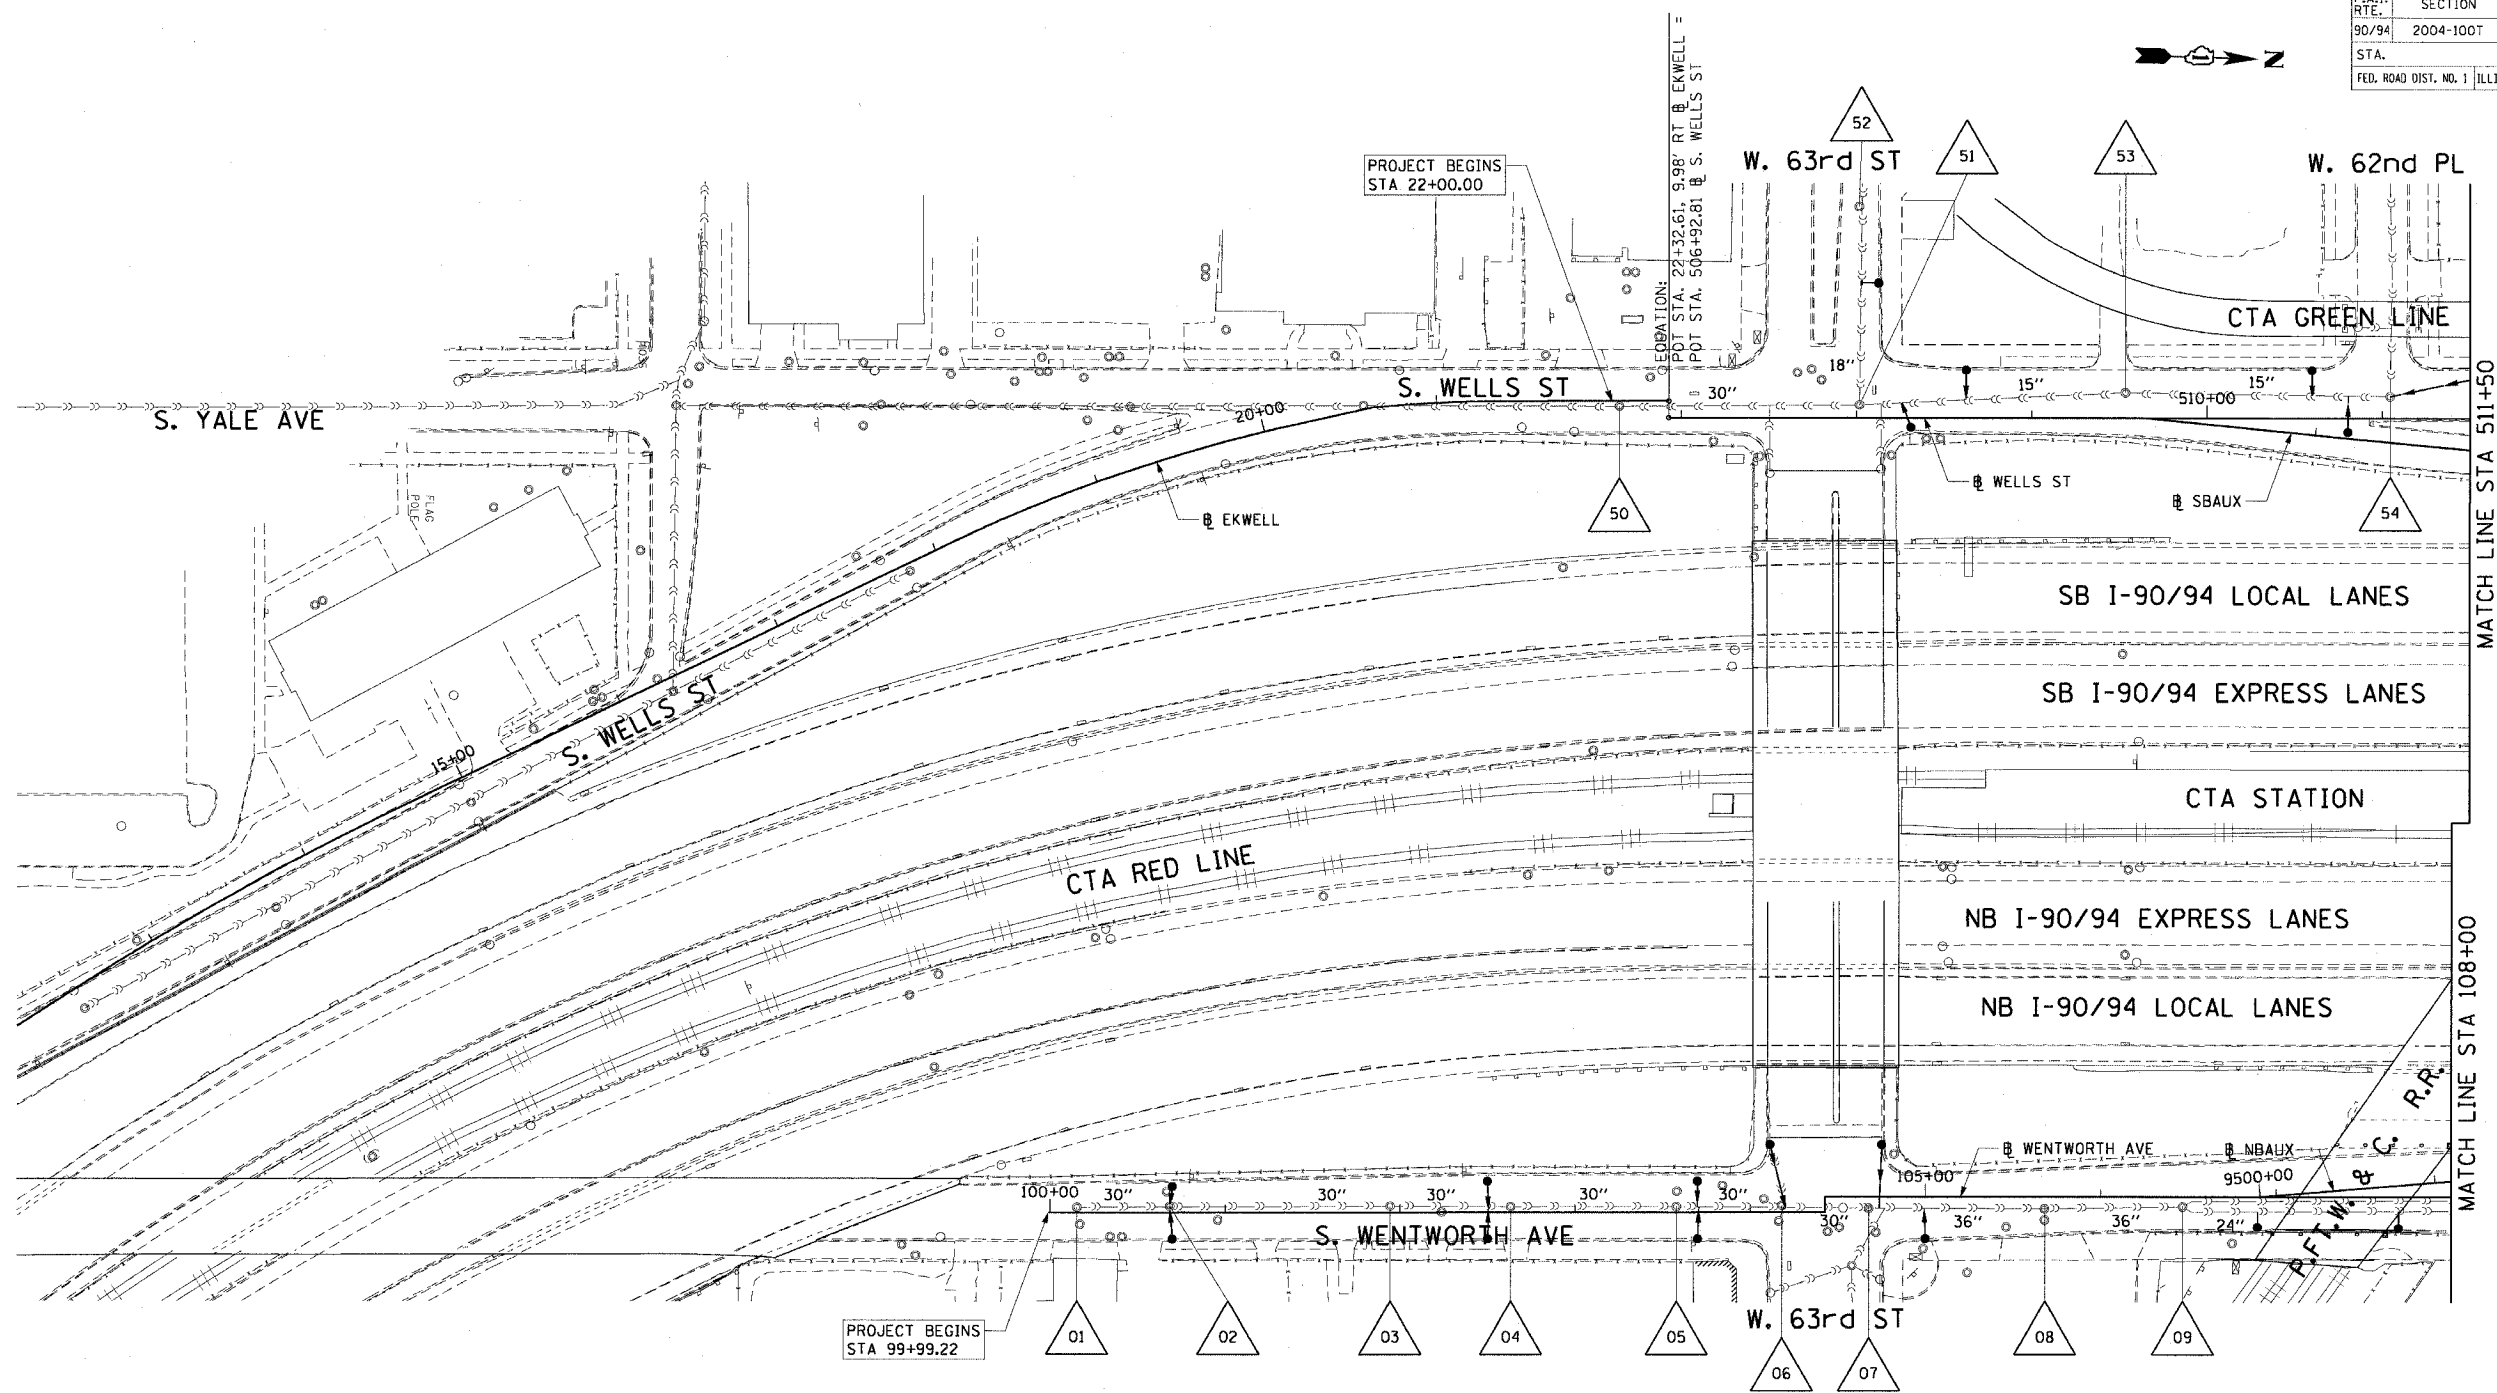


F.A.I. RTE.	SECTION	COUNTY	TOTAL SHEETS	SHEET NO.
90/94	2004-100T	COOK	27	18
STA.	TO STA.			
FED. ROAD DIST. NO. 1	ILLINOIS	FED. AID PROJECT		

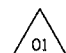
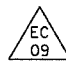
62841



PROJECT BEGINS STA 99+99.22

PROJECT BEGINS STA 22+00.00

LEGEND:

-  EXISTING STRUCTURE
-  PROPOSED STRUCTURE

NOTES:

1. ALL PROPOSED SEWERS TO BE INSTALLED UNDER CONTRACT NO. 62693.

REVISIONS	
NAME	DATE

ILLINOIS DEPARTMENT OF TRANSPORTATION  
 F.A.I. 90/94 (DAN RYAN EXPRESSWAY)  
 63rd ST TO 59th ST (SEWER TELEVISIONING)  
**SEWER TELEVISIONING PLANS**

SCALE: 1"=50'  
 DATE: October 22, 2004

DRAWN BY: NJH  
 CHECKED BY: RMG