


F.A.I. RTE.	SECTION	COUNTY	TOTAL SHEETS	SHEET NO.
90/94	2004-100T	COOK	27	21
STA. 99+99.22		TO STA. 112+25		
FED. ROAD DIST. NO. 1		ILLINOIS FED. AID PROJECT		


62841

10/14/2004 10:33:44 AM

PLAN	DATE
BY	
NO.	
NO.	
NO.	

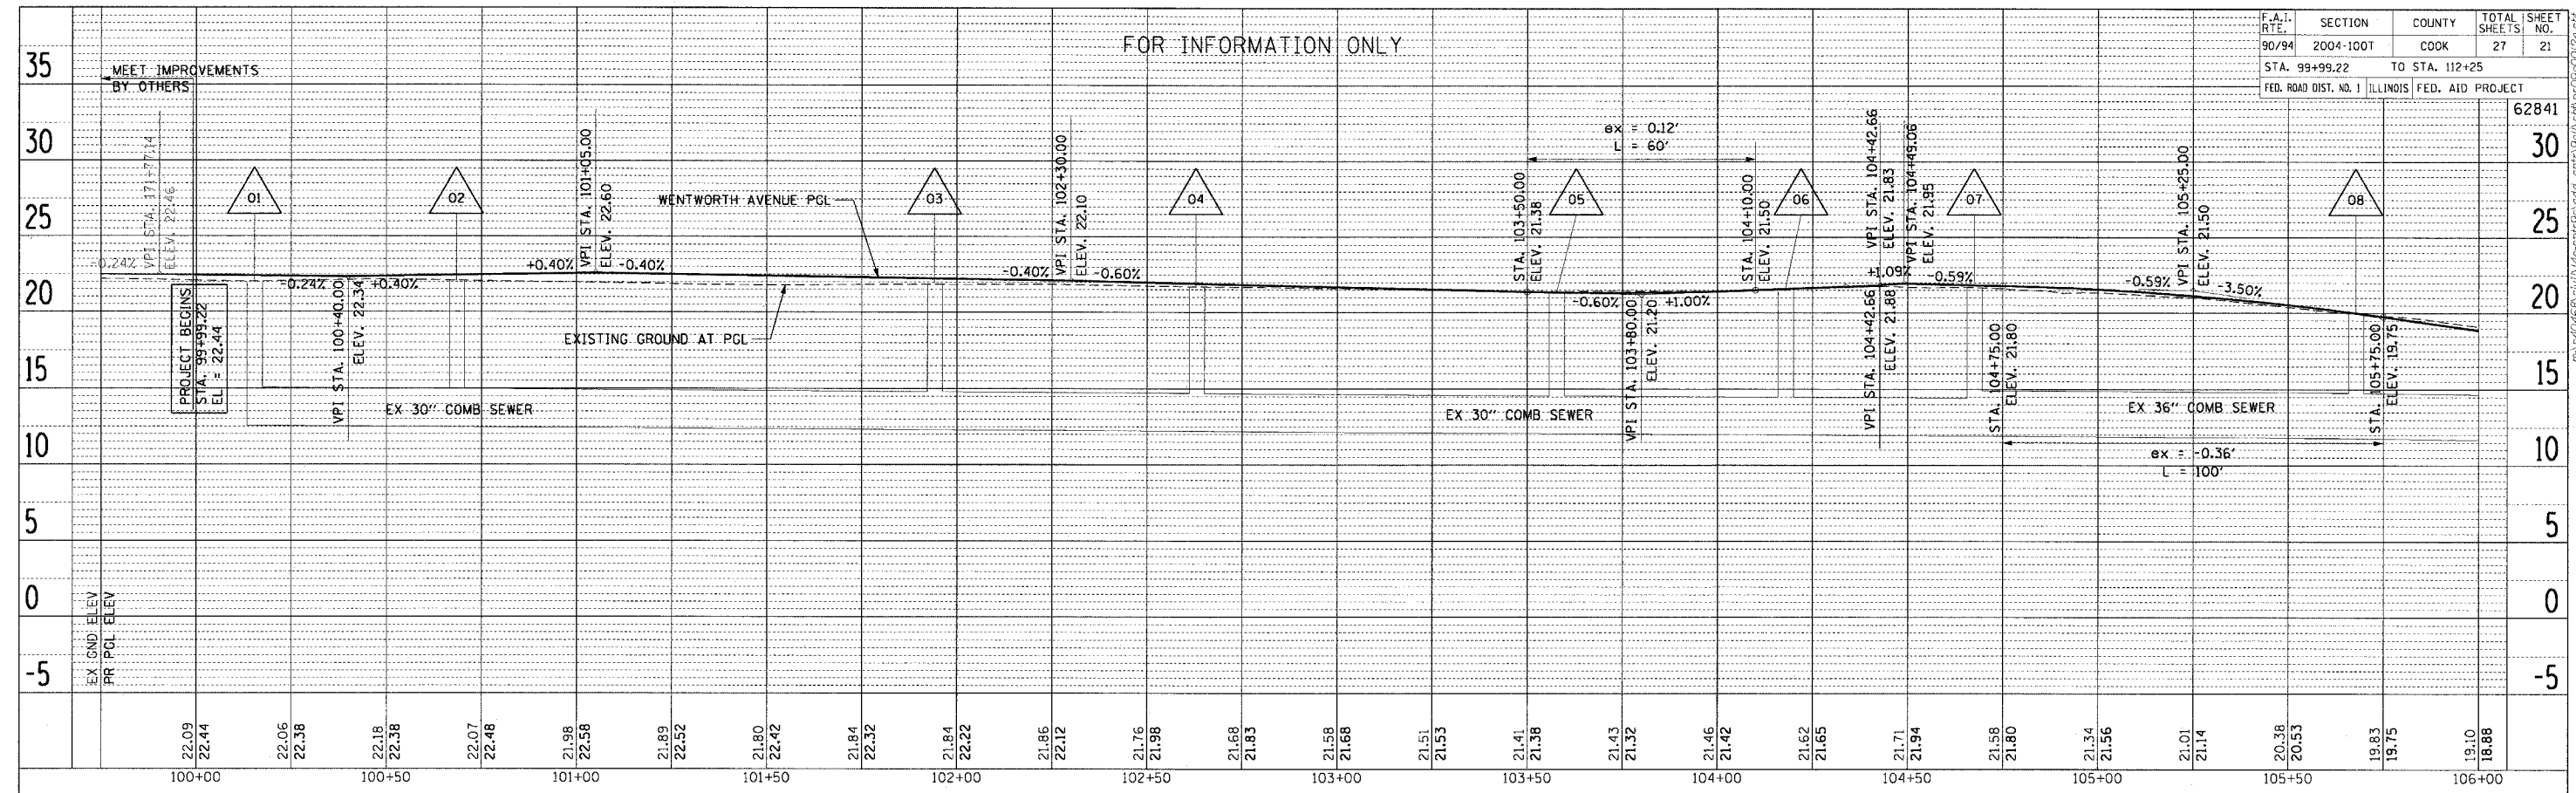

PLAN	DATE
BY	
NO.	
NO.	
NO.	

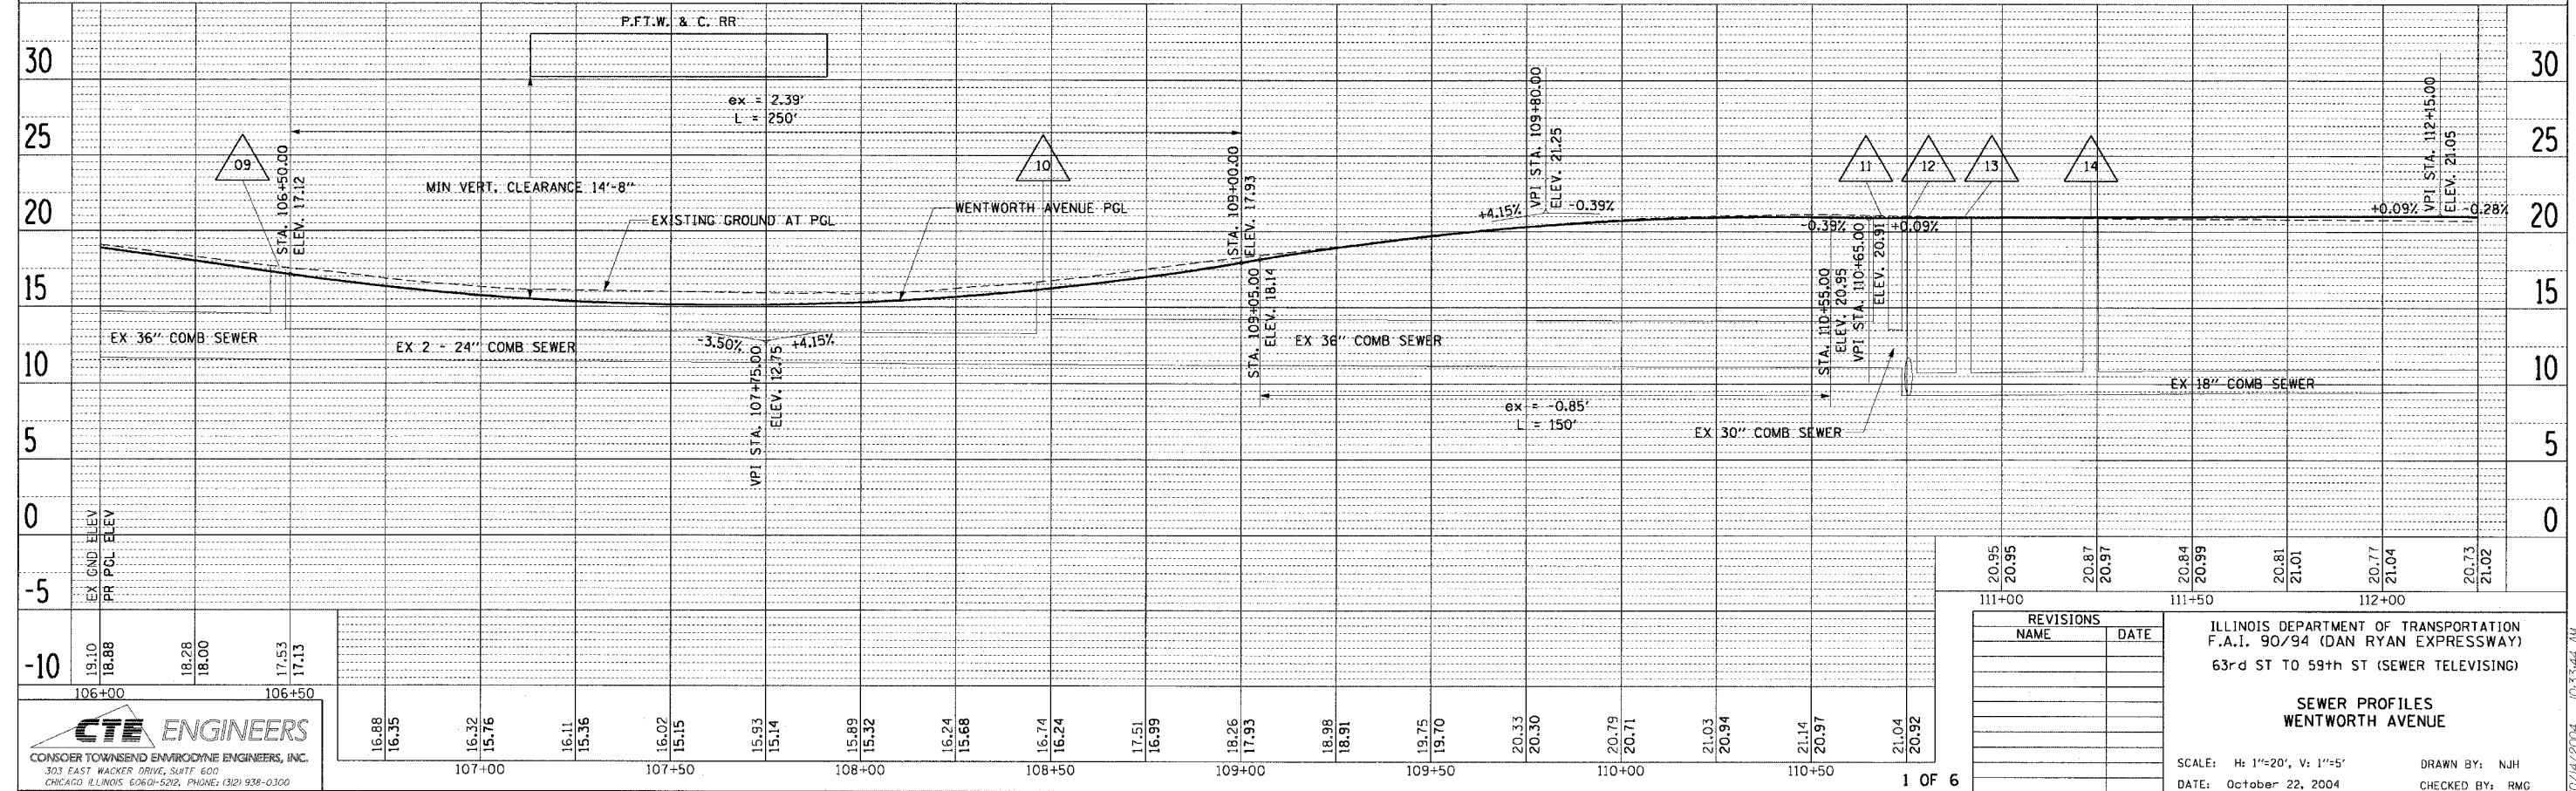

CTE ENGINEERS
 CONSOER TOWNSEND ENVIRONMENTAL ENGINEERS, INC.
 303 EAST WACKER DRIVE, SUITE 600
 CHICAGO, ILLINOIS 60601-5202, PHONE: (312) 938-0300

REVISIONS	
NAME	DATE

ILLINOIS DEPARTMENT OF TRANSPORTATION
 F.A.I. 90/94 (DAN RYAN EXPRESSWAY)
 63rd ST TO 59th ST (SEWER TELEVISIONING)

**SEWER PROFILES
 WENTWORTH AVENUE**

SCALE: H: 1"=20', V: 1"=5'
 DATE: October 22, 2004
 DRAWN BY: NJH
 CHECKED BY: RMG