
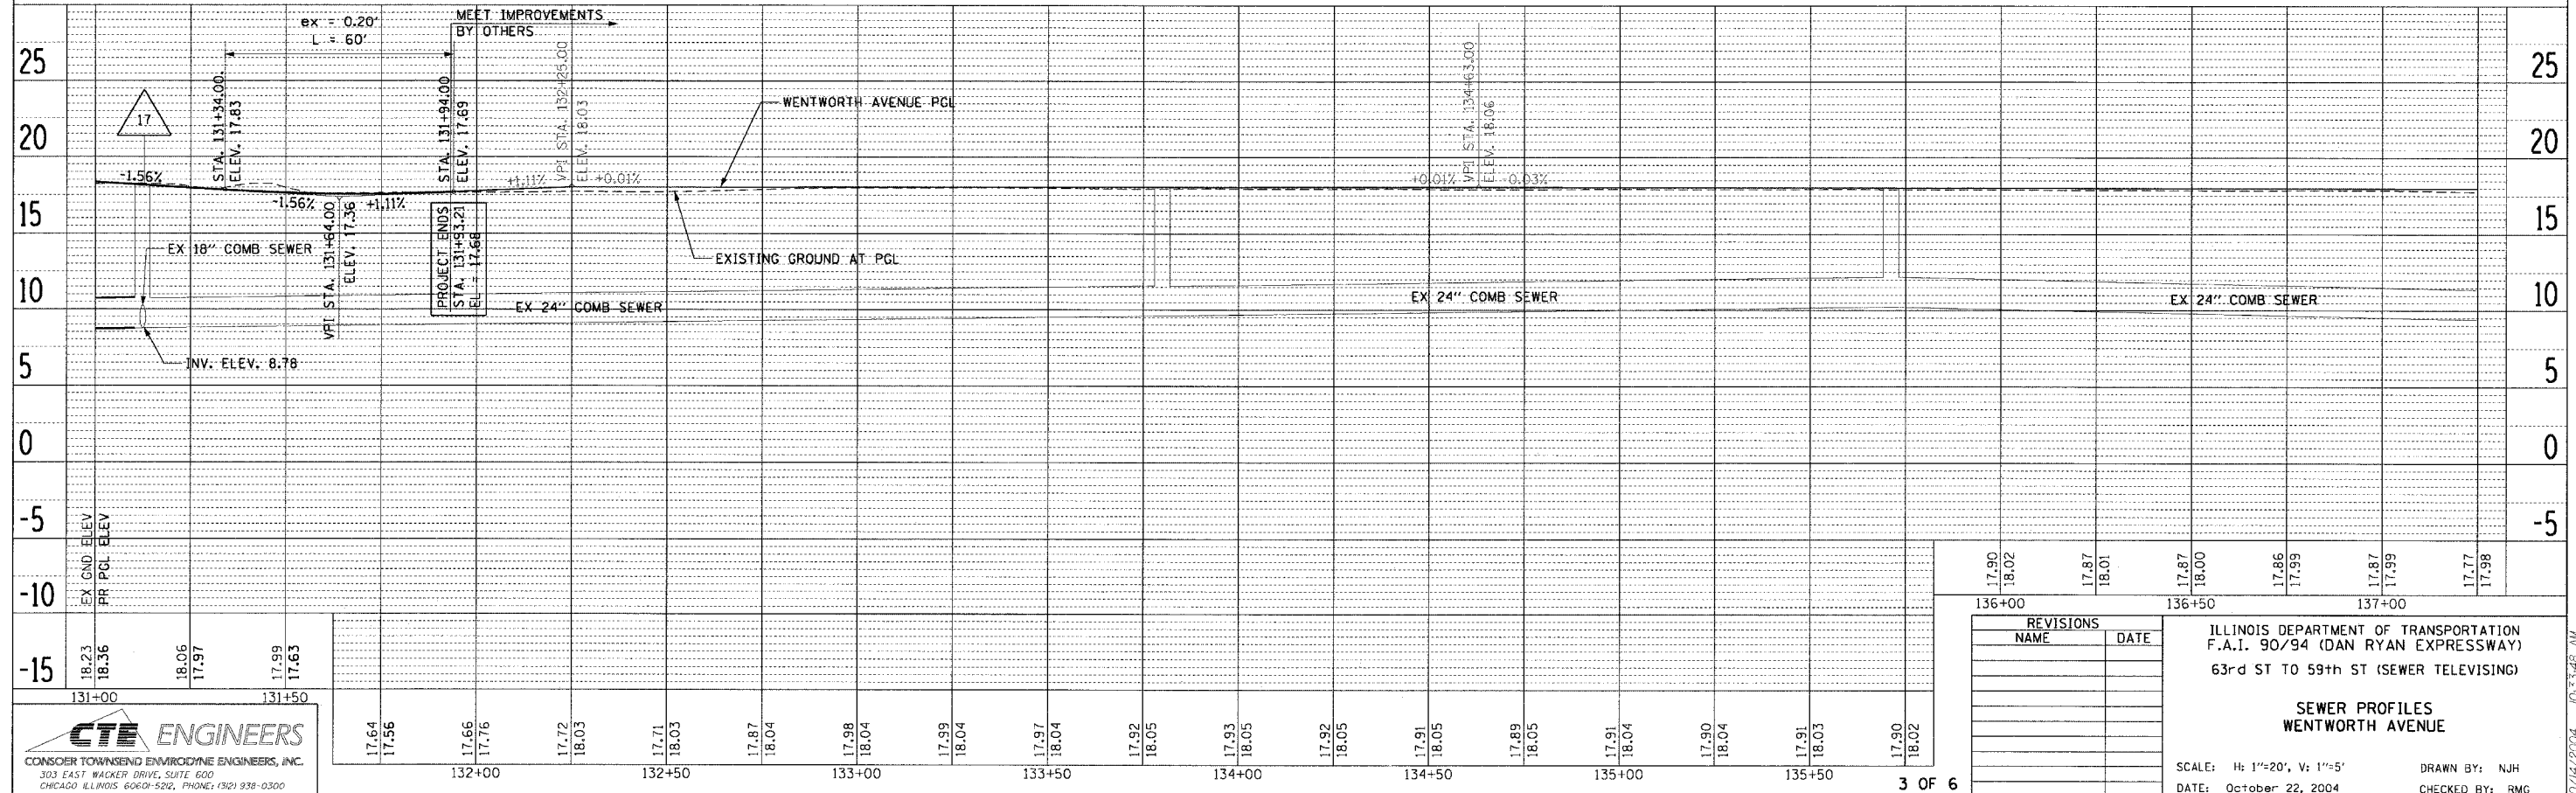


PLAN SUBMITTED BY DATE
 PLOTTED BY
 CHECKED BY
 NOTE BOOK NO. OF WAY CHECKED
 CAD FILE NAME

PLAN SUBMITTED BY DATE
 PLOTTED BY
 CHECKED BY
 NOTE BOOK NO. OF WAY CHECKED
 CAD FILE NAME

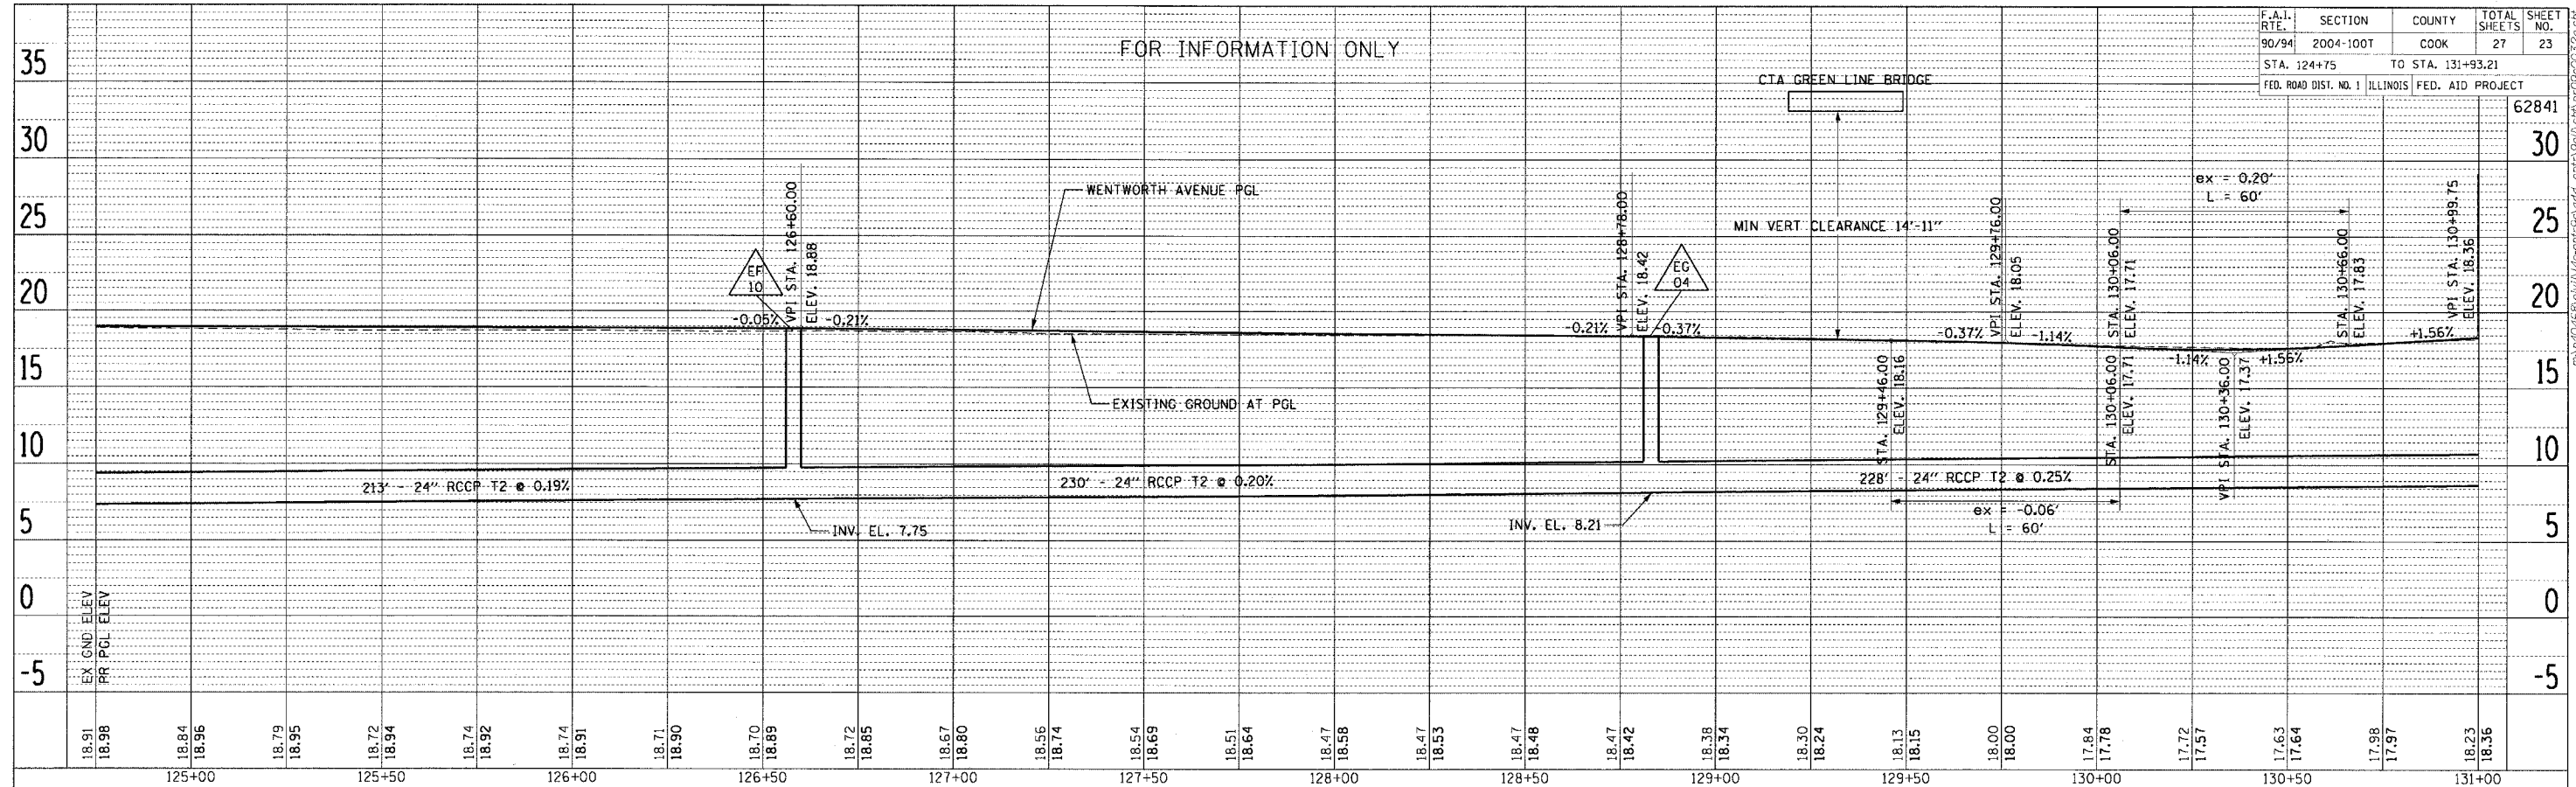

CTE ENGINEERS
 CONSER TOWNSEND ENVIRONMENTAL ENGINEERS, INC.
 303 EAST WACKER DRIVE, SUITE 600
 CHICAGO, ILLINOIS 60601-5212, PHONE: (312) 938-0300

REVISIONS	
NAME	DATE

ILLINOIS DEPARTMENT OF TRANSPORTATION
 F.A.I. 90/94 (DAN RYAN EXPRESSWAY)
 63rd ST TO 59th ST (SEWER TELEVISIONING)

**SEWER PROFILES
 WENTWORTH AVENUE**

SCALE: H: 1"=20', V: 1"=5'
 DATE: October 22, 2004
 DRAWN BY: NJH
 CHECKED BY: RMG

10/14/2004 10:53:48 AM