



17/12/2004 10:01:15 AM

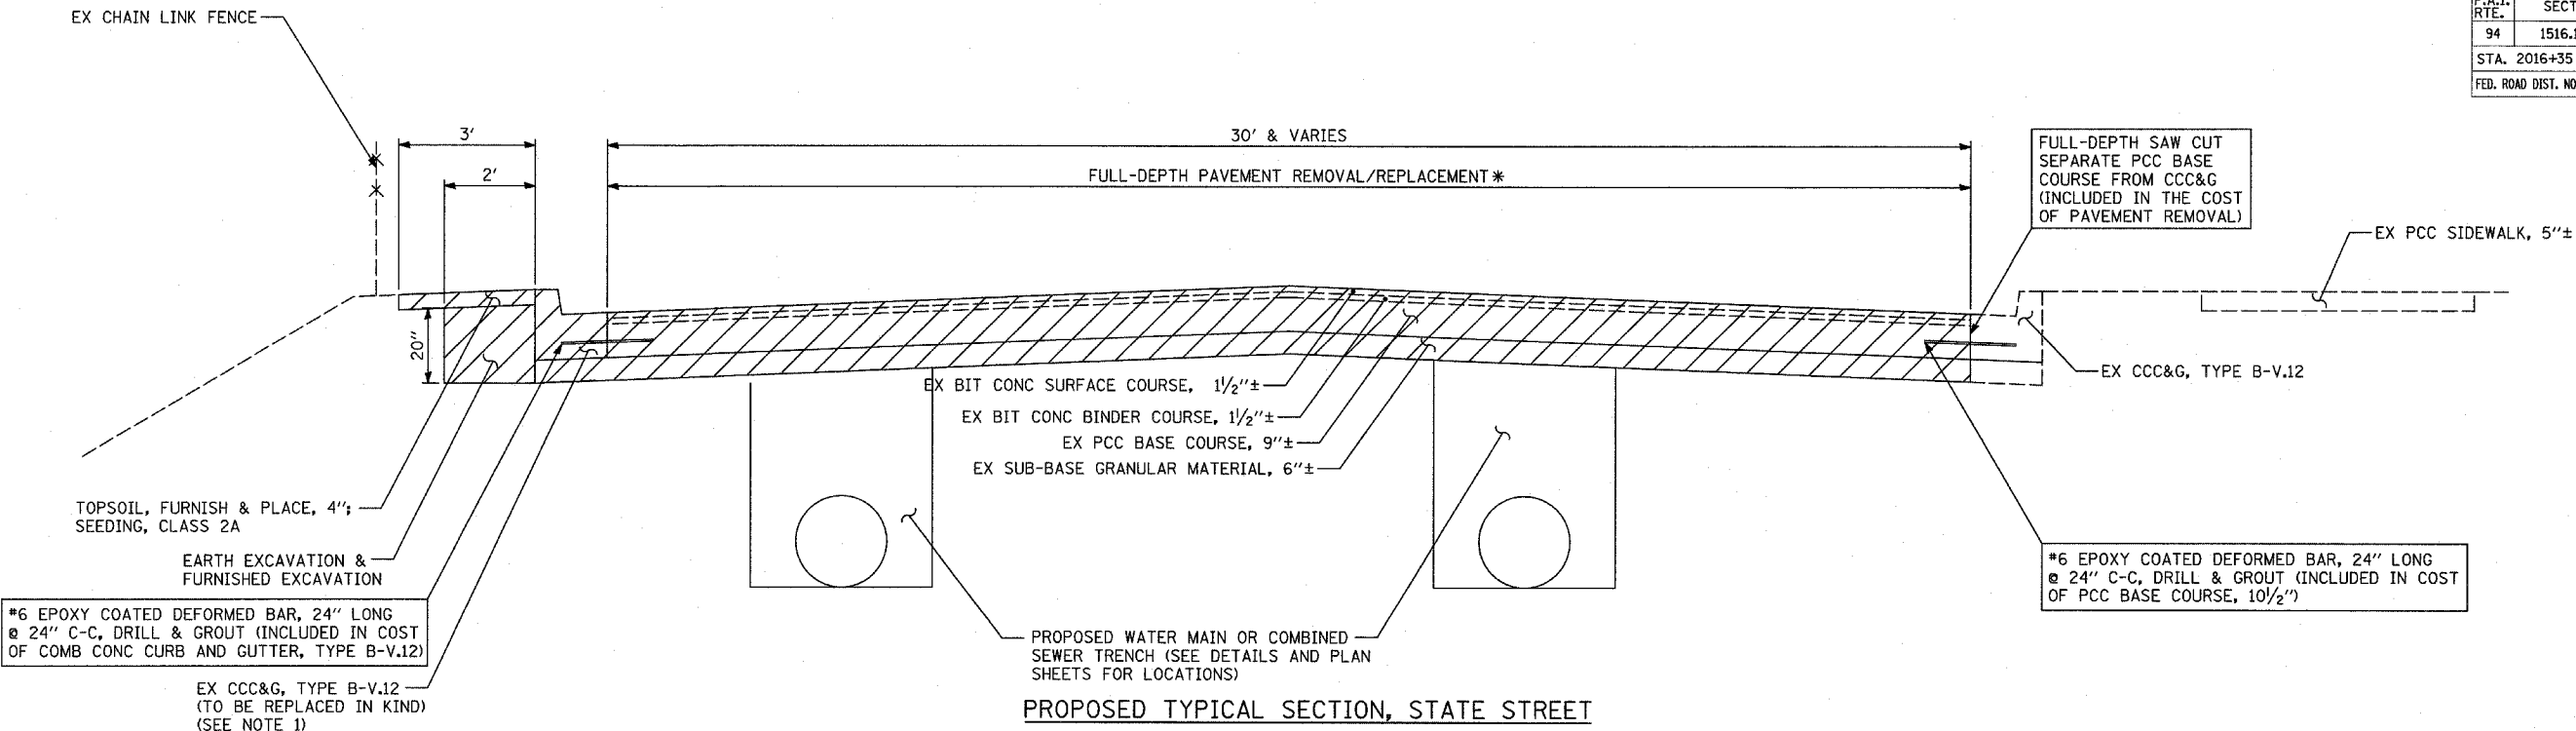

PROPOSED TYPICAL SECTION, STATE STREET

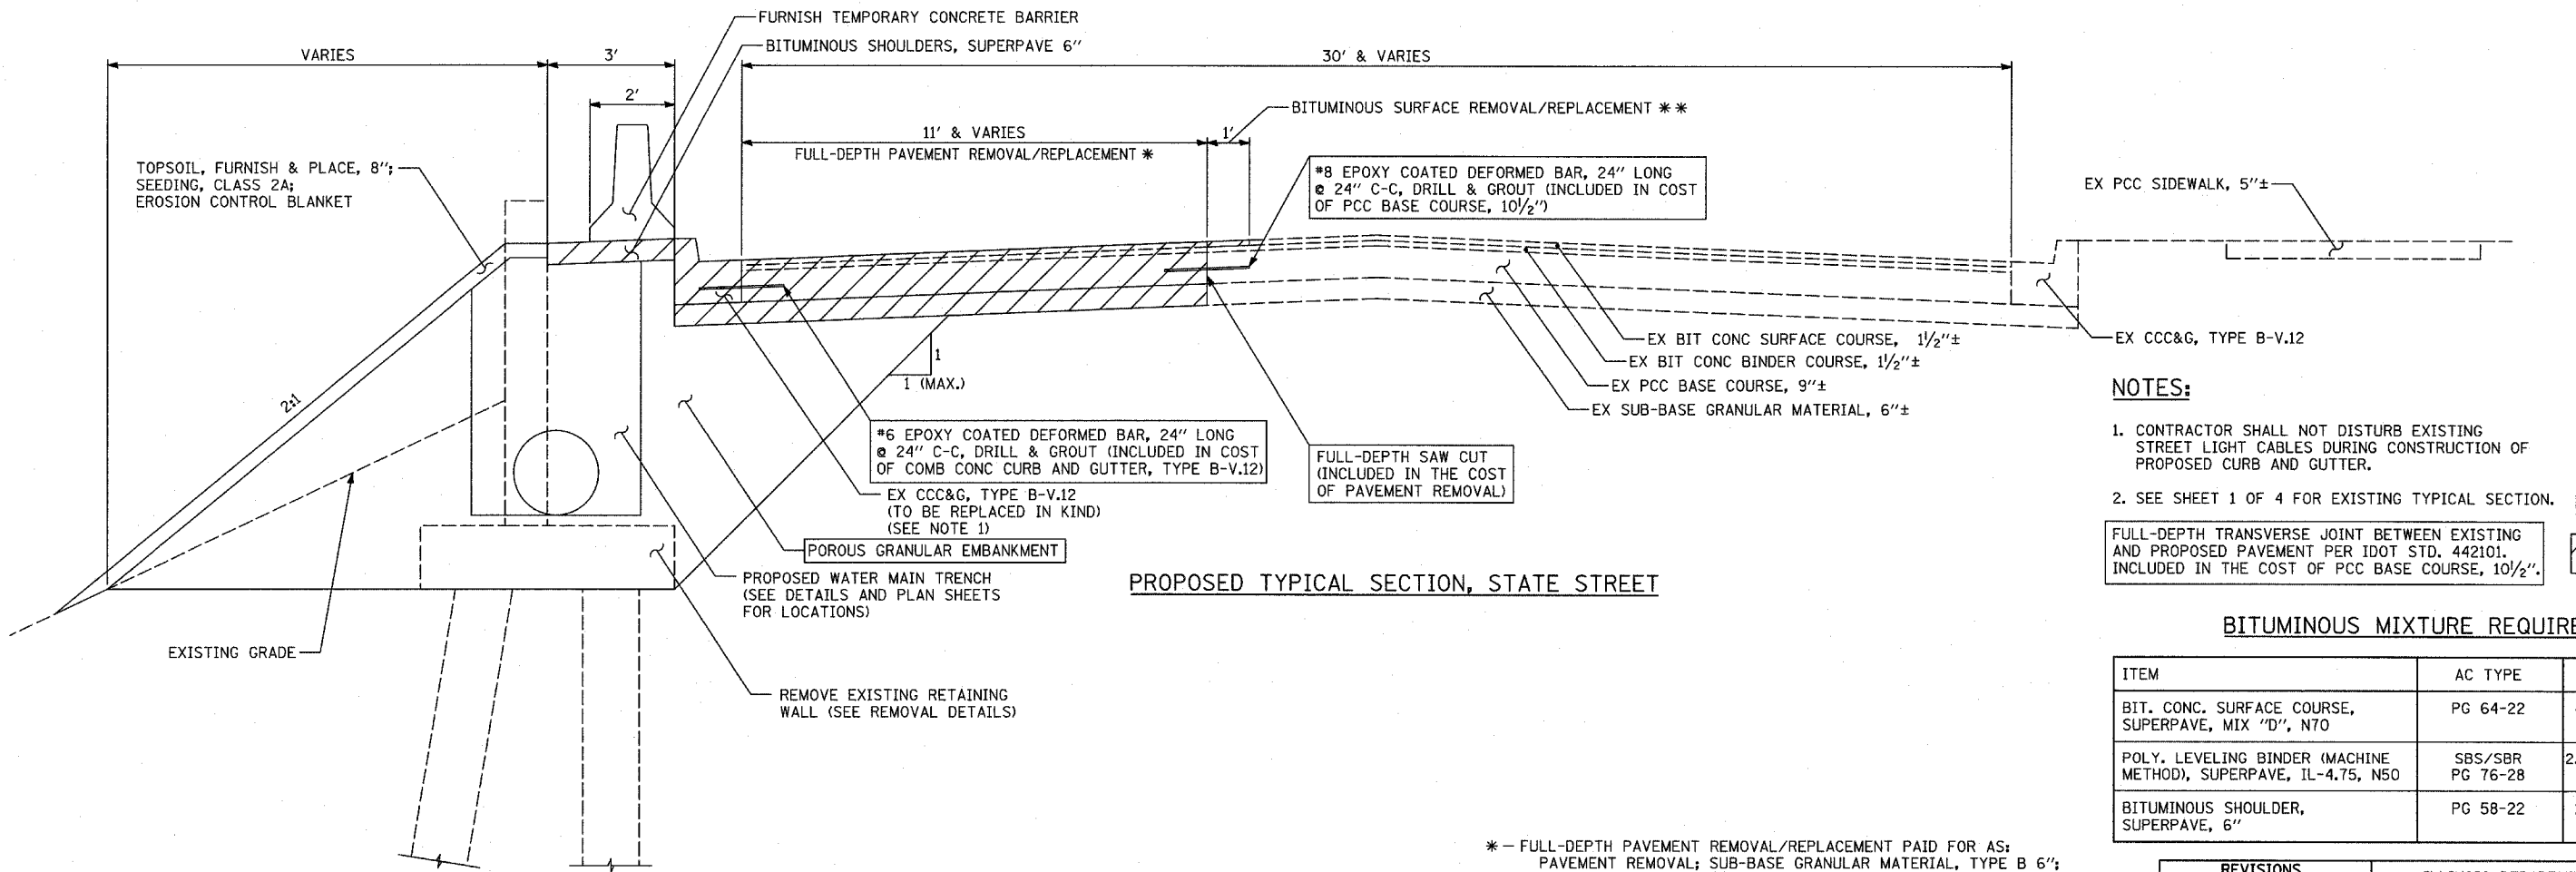

PROPOSED TYPICAL SECTION, STATE STREET

- NOTES:**
- CONTRACTOR SHALL NOT DISTURB EXISTING STREET LIGHT CABLES DURING CONSTRUCTION OF PROPOSED CURB AND GUTTER.
 - SEE SHEET 1 OF 4 FOR EXISTING TYPICAL SECTION.
- LEGEND**
- FULL-DEPTH TRANSVERSE JOINT BETWEEN EXISTING AND PROPOSED PAVEMENT PER IDOT STD. 442101. INCLUDED IN THE COST OF PCC BASE COURSE, 10 1/2".
- TO BE REMOVED

BITUMINOUS MIXTURE REQUIREMENTS

ITEM	AC TYPE	VOIDS	RAP %
BIT. CONC. SURFACE COURSE, SUPERPAVE, MIX "D", N70	PG 64-22	4%±70 Gyr	10
POLY. LEVELING BINDER (MACHINE METHOD), SUPERPAVE, IL-4.75, N50	SBS/SBR PG 76-28	2.5%±50 Gyr.	0
BITUMINOUS SHOULDER, SUPERPAVE, 6"	PG 58-22	2%±30 Gyr	50

- * - FULL-DEPTH PAVEMENT REMOVAL/REPLACEMENT PAID FOR AS: PAVEMENT REMOVAL; SUB-BASE GRANULAR MATERIAL, TYPE B 6"; PCC BASE COURSE, 10 1/2"; & BITUMINOUS CONCRETE SURFACE COURSE, SUPERPAVE, MIX "D", N70, 1 1/2". SEE PLAN SHEETS FOR LOCATIONS. SEE TYPICAL SECTION SHEET 1 OF 4 FOR SEQUENCE OF CONSTRUCTION.
- ** - BITUMINOUS SURFACE REMOVAL/REPLACEMENT PAID FOR AS: BITUMINOUS SURFACE REMOVAL, 1 1/2"; & BITUMINOUS CONCRETE SURFACE COURSE, SUPERPAVE, MIX "D", N70, 1 1/2". SEE PLAN SHEETS FOR LOCATIONS. SEE TYPICAL SECTION SHEET 1 OF 4 FOR SEQUENCE OF CONSTRUCTION.

REVISIONS	
NAME	DATE

ILLINOIS DEPARTMENT OF TRANSPORTATION
 F.A.I. 94 (DAN RYAN EXPRESSWAY)
 TYPICAL SECTIONS -
 PAVEMENT REMOVAL & REPLACEMENT DETAILS
 STATE STREET
 (SHEET 4 OF 4)

SCALE: AS SHOWN DRAWN BY: MPG
 DATE: OCTOBER 4, 2004 CHECKED BY: TGB