





MATCHLINE NB STA. 2255+00.00

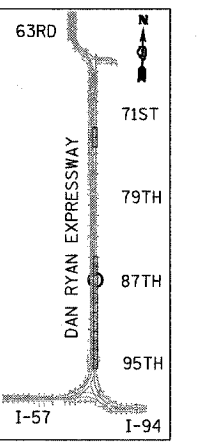


LOCATION MAP

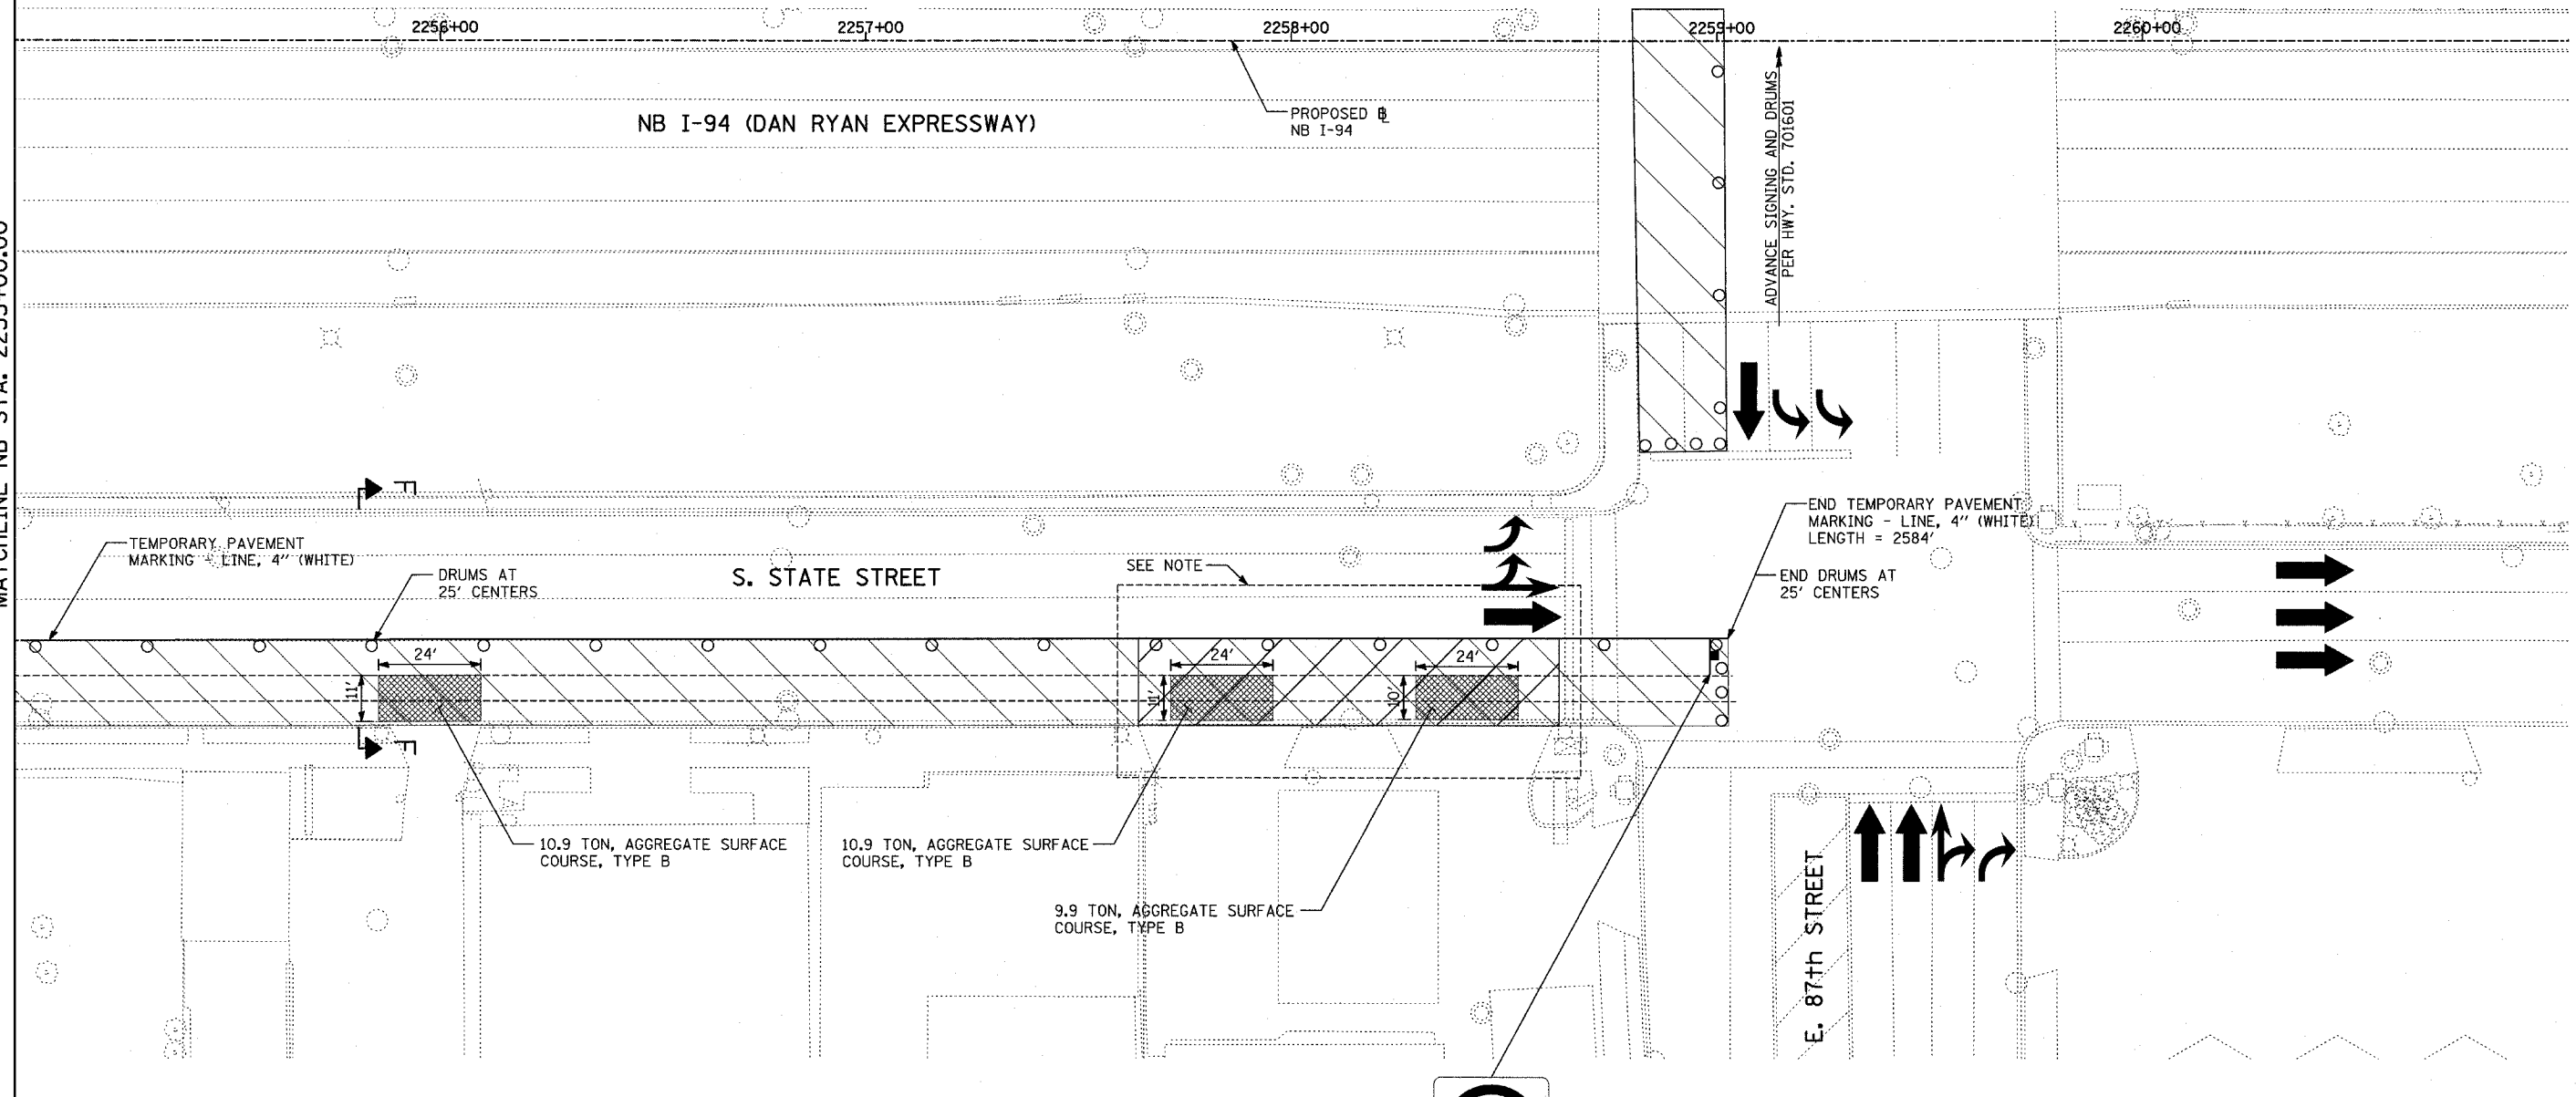

R3-1

LEGEND:

- LIMIT OF PAVEMENT REMOVAL FOR TRENCH
- TRAFFIC LANE
- WORK ZONE
- BARRICADE, TYPE III
- DRUM WITH MONO-DIRECTIONAL STEADY BURNING LIGHT
- ARROW BOARD

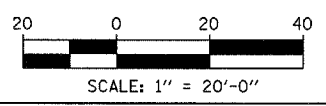

NOTE:
CONTRACTOR SHALL STAGE CONSTRUCTION TO MAINTAIN DRIVEWAY(S).

TYLIN INTERNATIONAL

REVISIONS	
NAME	DATE

ILLINOIS DEPARTMENT OF TRANSPORTATION
F.A.I. 94 (DAN RYAN EXPRESSWAY)
MAINTENANCE OF TRAFFIC
NB I-94 STA. 2255+00 TO 2261+00
(STAGE 4 SHEET 8 OF 8)

SCALE: 1"=20'
DATE: OCTOBER 4, 2004
DRAWN BY: JPA
CHECKED BY: MPG

17/12/2004 09:48:00 AM