




94TH AND 93RD STREET RELOCATION

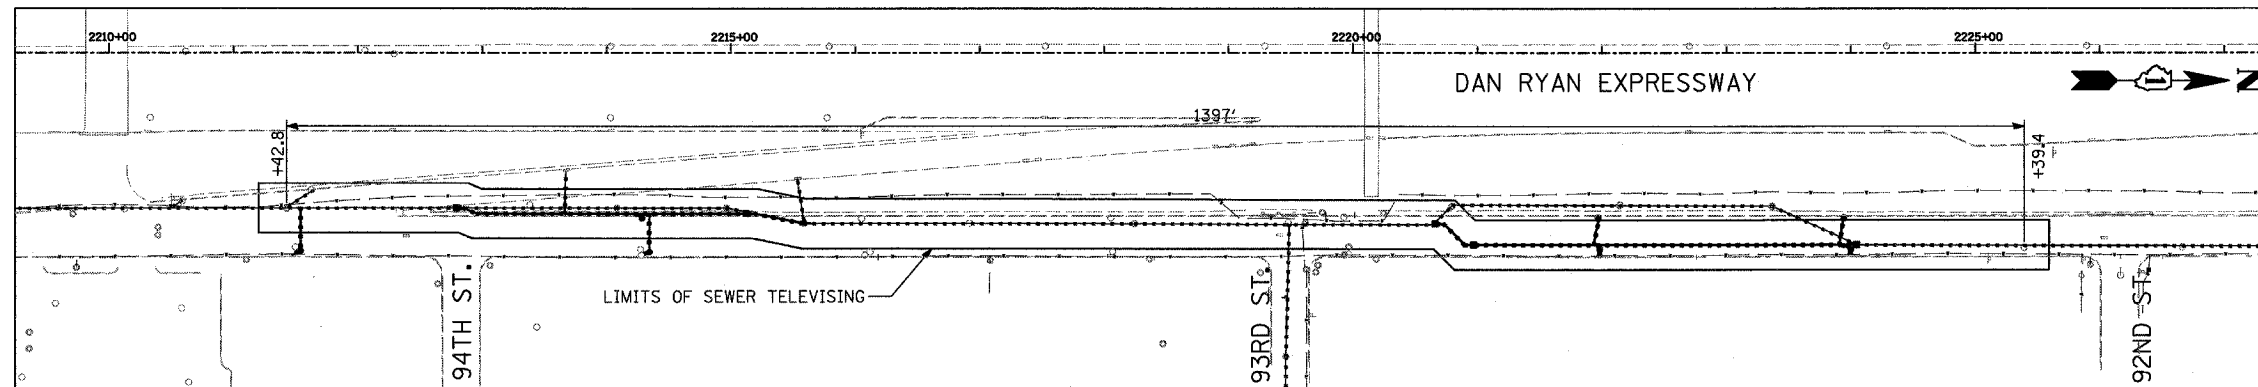

89TH STREET RELOCATION

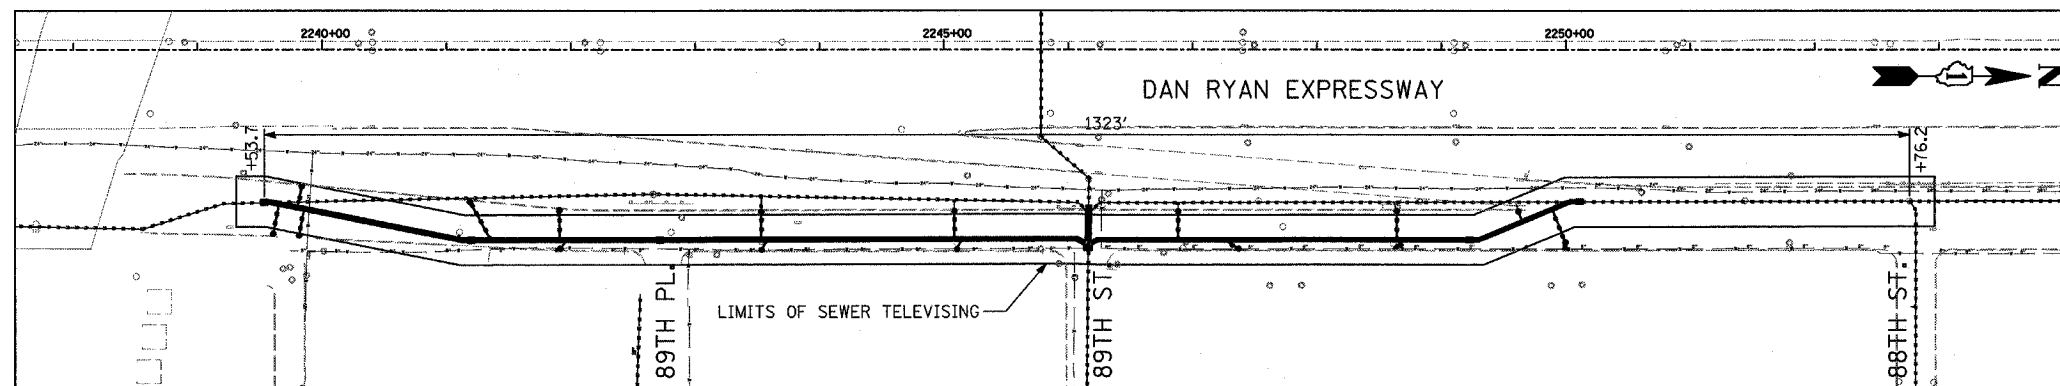

86TH STREET RELOCATION

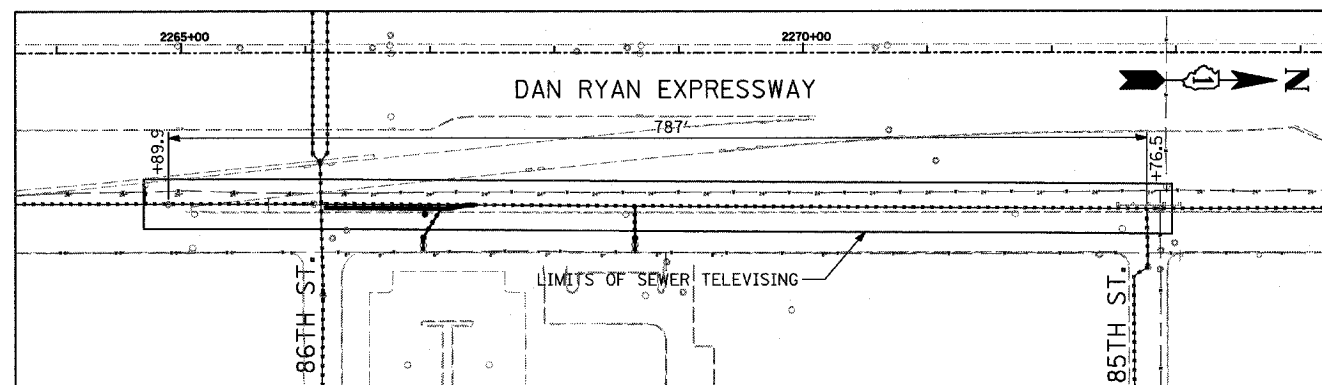

NOTE:

CONTRACTOR SHALL TELEVISION SEWER BEFORE CONSTRUCTION BEGINS AND AFTER CONSTRUCTION IS COMPLETED.

TYLIN INTERNATIONAL

REVISIONS	
NAME	DATE

ILLINOIS DEPARTMENT OF TRANSPORTATION  
F.A.I. 94 (DAN RYAN EXPRESSWAY)

COMBINED SEWER RELOCATION:  
SEWER TELEVISION

SCALE: NOT TO SCALE      DRAWN BY: JJS  
DATE: OCTOBER 4, 2004      CHECKED BY: MAG