


F.A.P. RTE.	SECTION	COUNTY	TOTAL SHEETS	SHEET NO.
742	37R-2	OGLE	389	14
STA.		TO STA.		
FED. ROAD DIST. NO.		ILLINOIS FED. AID PROJECT		
CONTRACT #64157				

TYPICAL SECTIONS


NOTE:
NO ADDITIONAL COMPENSATION SHALL BE MADE FOR ANY SUB-BASE MATERIAL PLACED OUTSIDE OF THE LIMITS SHOWN ON THE TYPICAL SECTIONS

USED FOR BITUMINOUS:
SQM X (2.392 kg/mm²/sq m X THICKNESS mm)
1000 kg/m TON


SIDEROAD BITUMINOUS

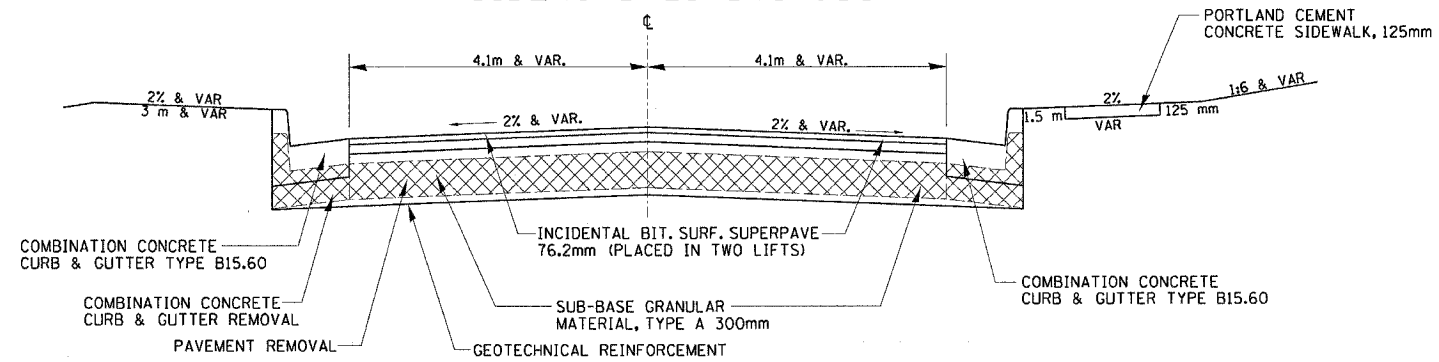


SIDEROAD CONCRETE

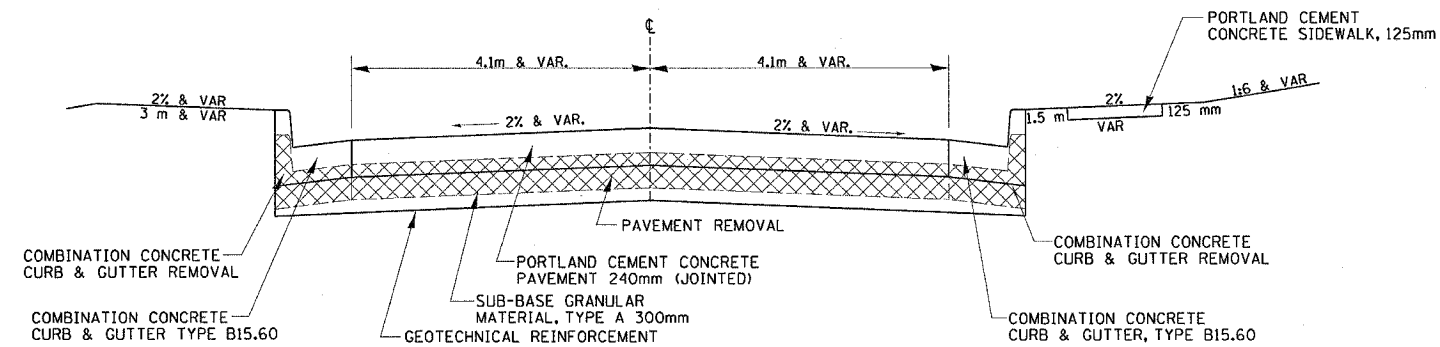

SIDE ROAD BUTT JOINT

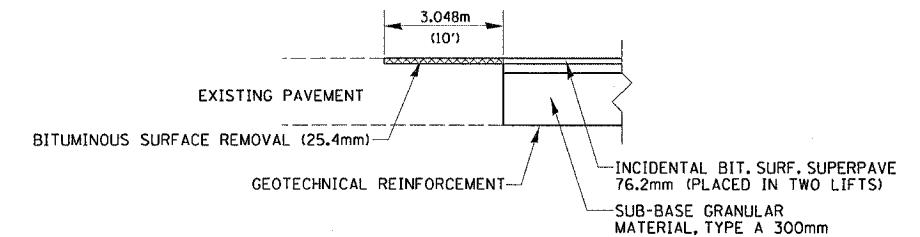

WASHINGTON ST.
STA 16+043.59 - 16+124.69
WALNUT ST.
STA 17+049.86 - 17+123.11

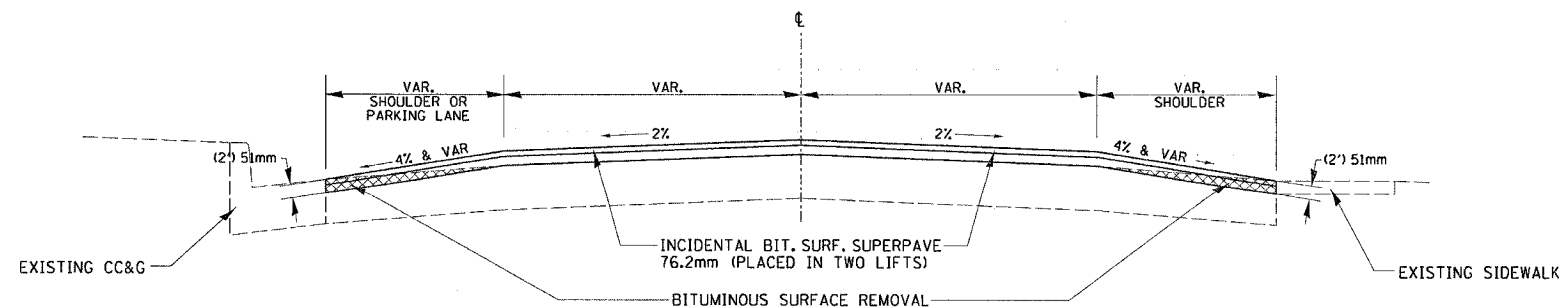

REVISIONS		ILLINOIS DEPARTMENT OF TRANSPORTATION
NAME	DATE	

DRAWN BY
CHECKED BY
DATE

TYPICAL SECTIONS