


F.A.P. RTE.	SECTION	COUNTY	TOTAL SHEETS	SHEET NO.
742	37R-2	OGLE	389	44
STA. 7+150		TO STA. 10+150		
FED. ROAD DIST. NO.		ILLINOIS FED. AID PROJECT		

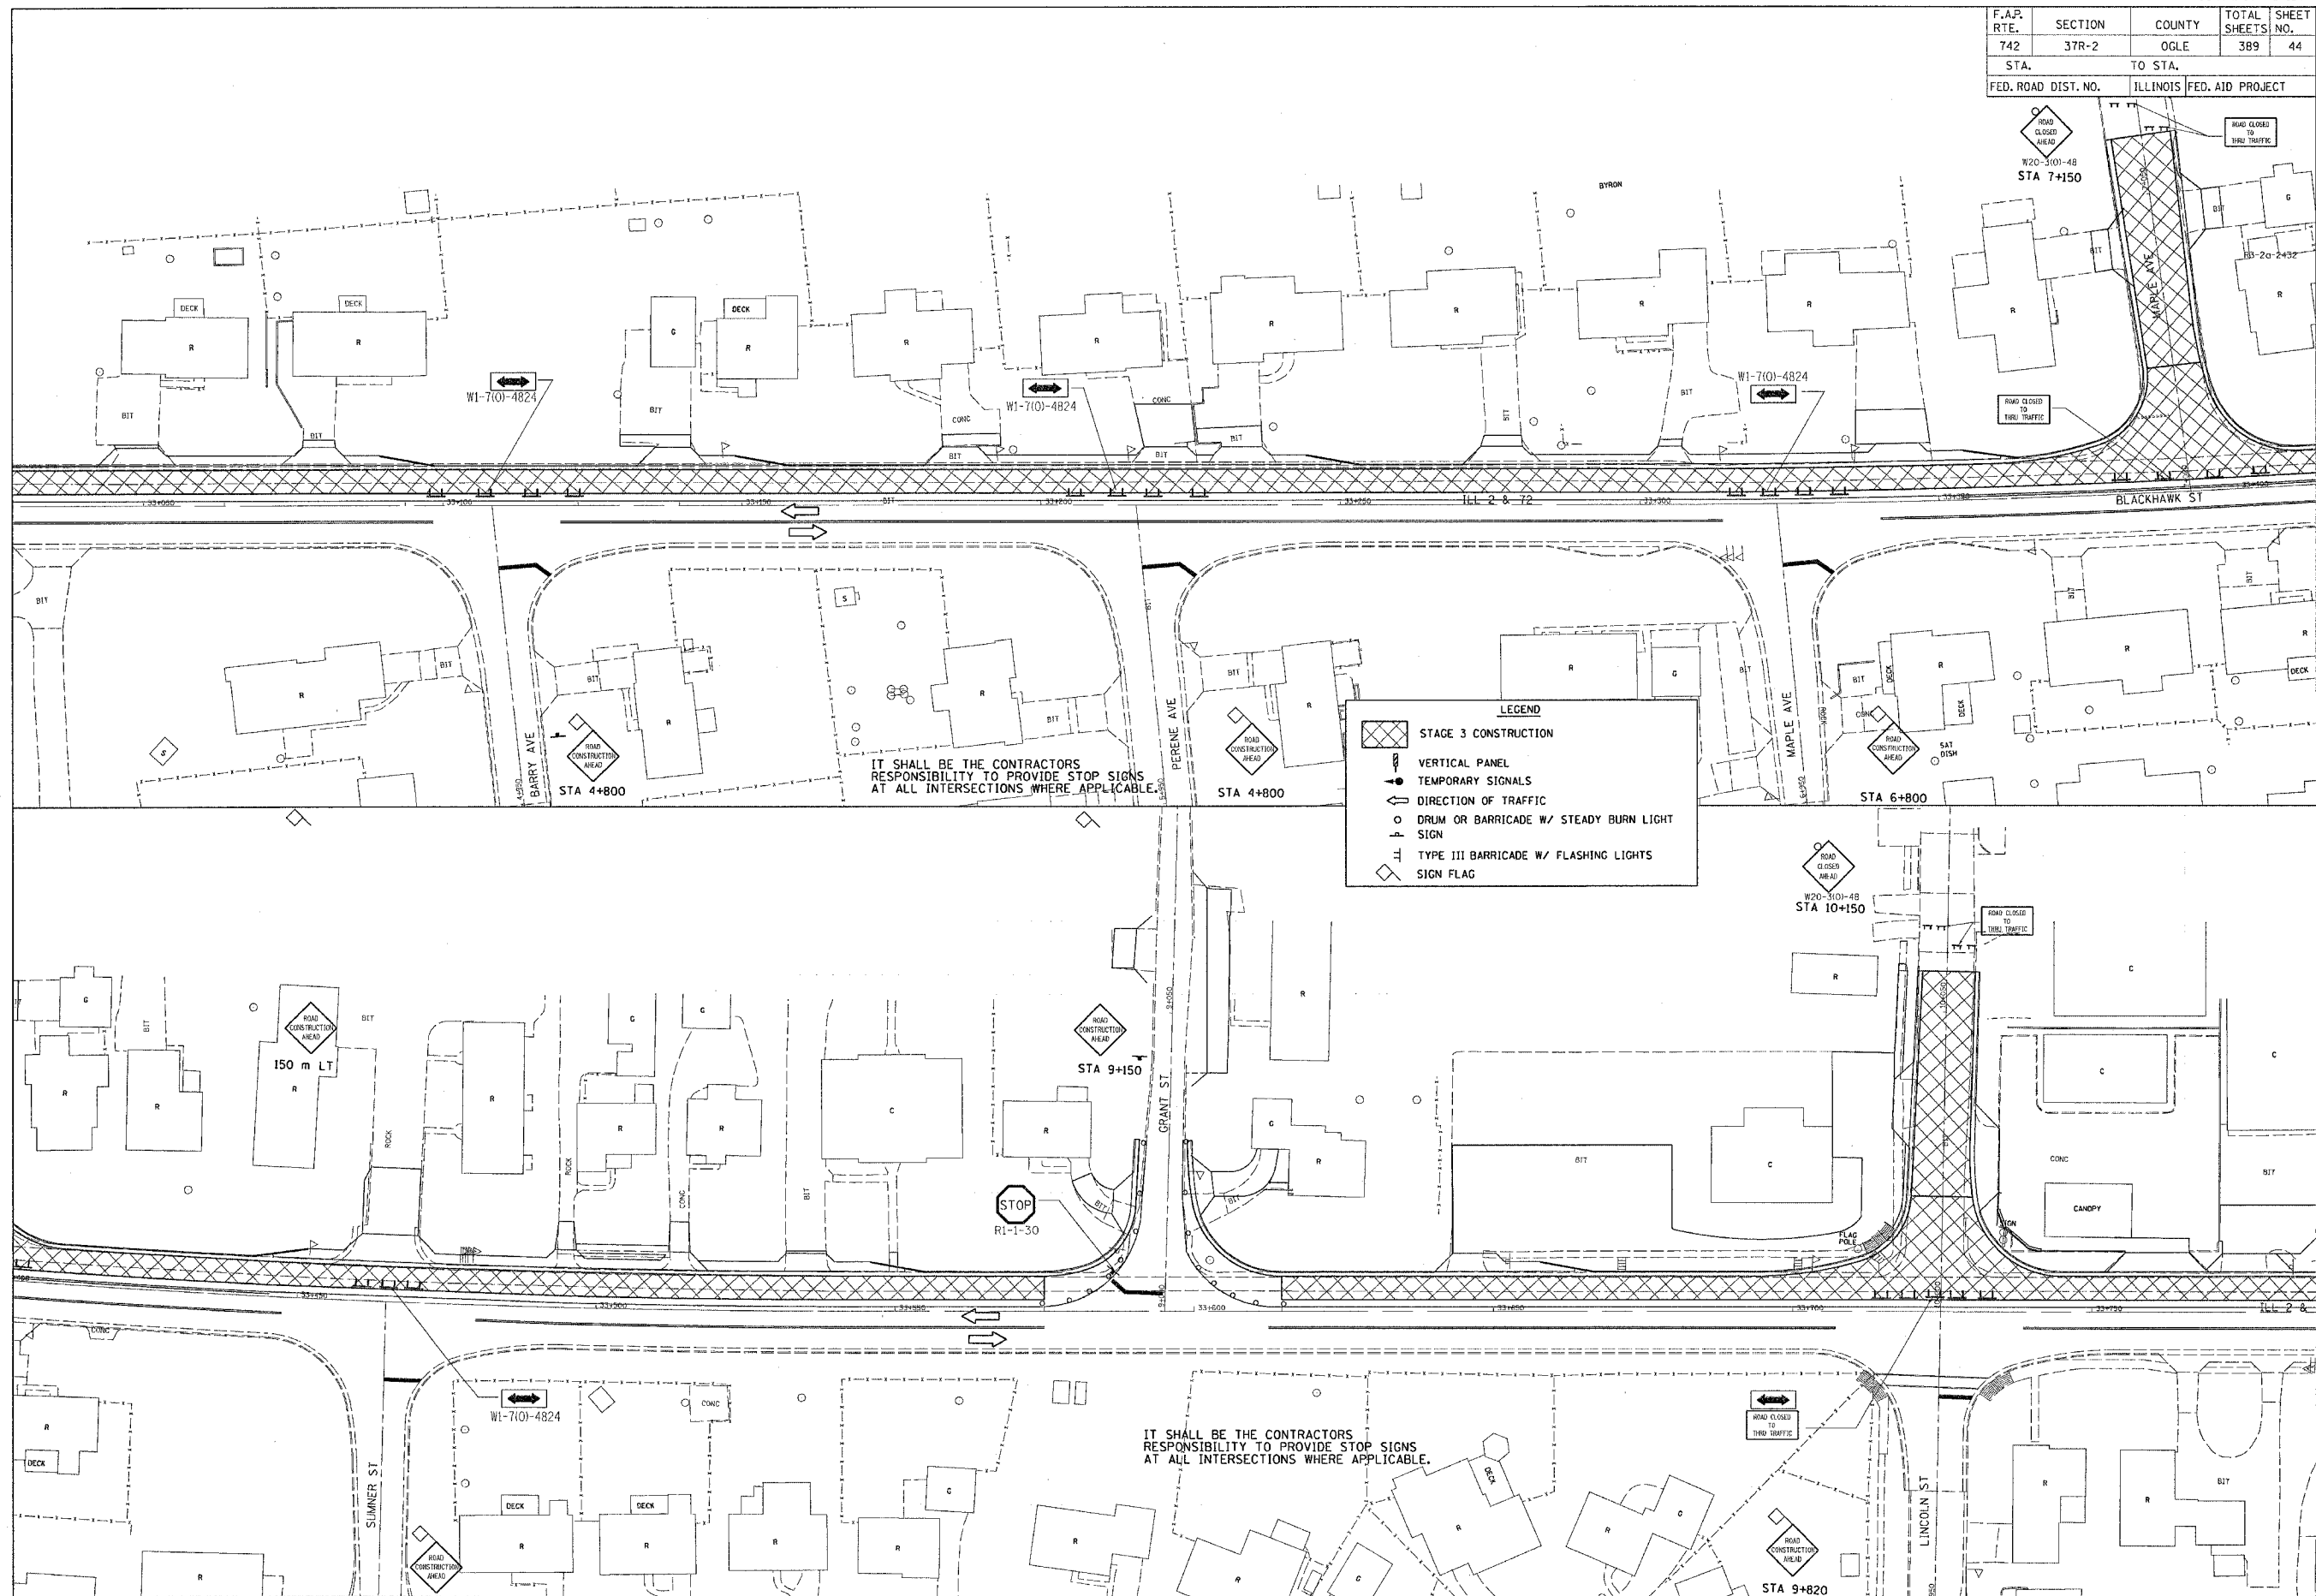

Mon Aug 28 08:32:02 2006
at:prc:\jess.v\2006\816\1\signing.dgn

STAGE 3