


F.A.P. RTE.	SECTION	COUNTY	TOTAL SHEETS	SHEET NO.
742	37R-2	OGLE	389	47
STA.		TO STA.		
FED. ROAD DIST. NO.		ILLINOIS FED. AID PROJECT		

IT SHALL BE THE CONTRACTORS RESPONSIBILITY TO PROVIDE STOP SIGNS AT ALL INTERSECTIONS WHERE APPLICABLE.

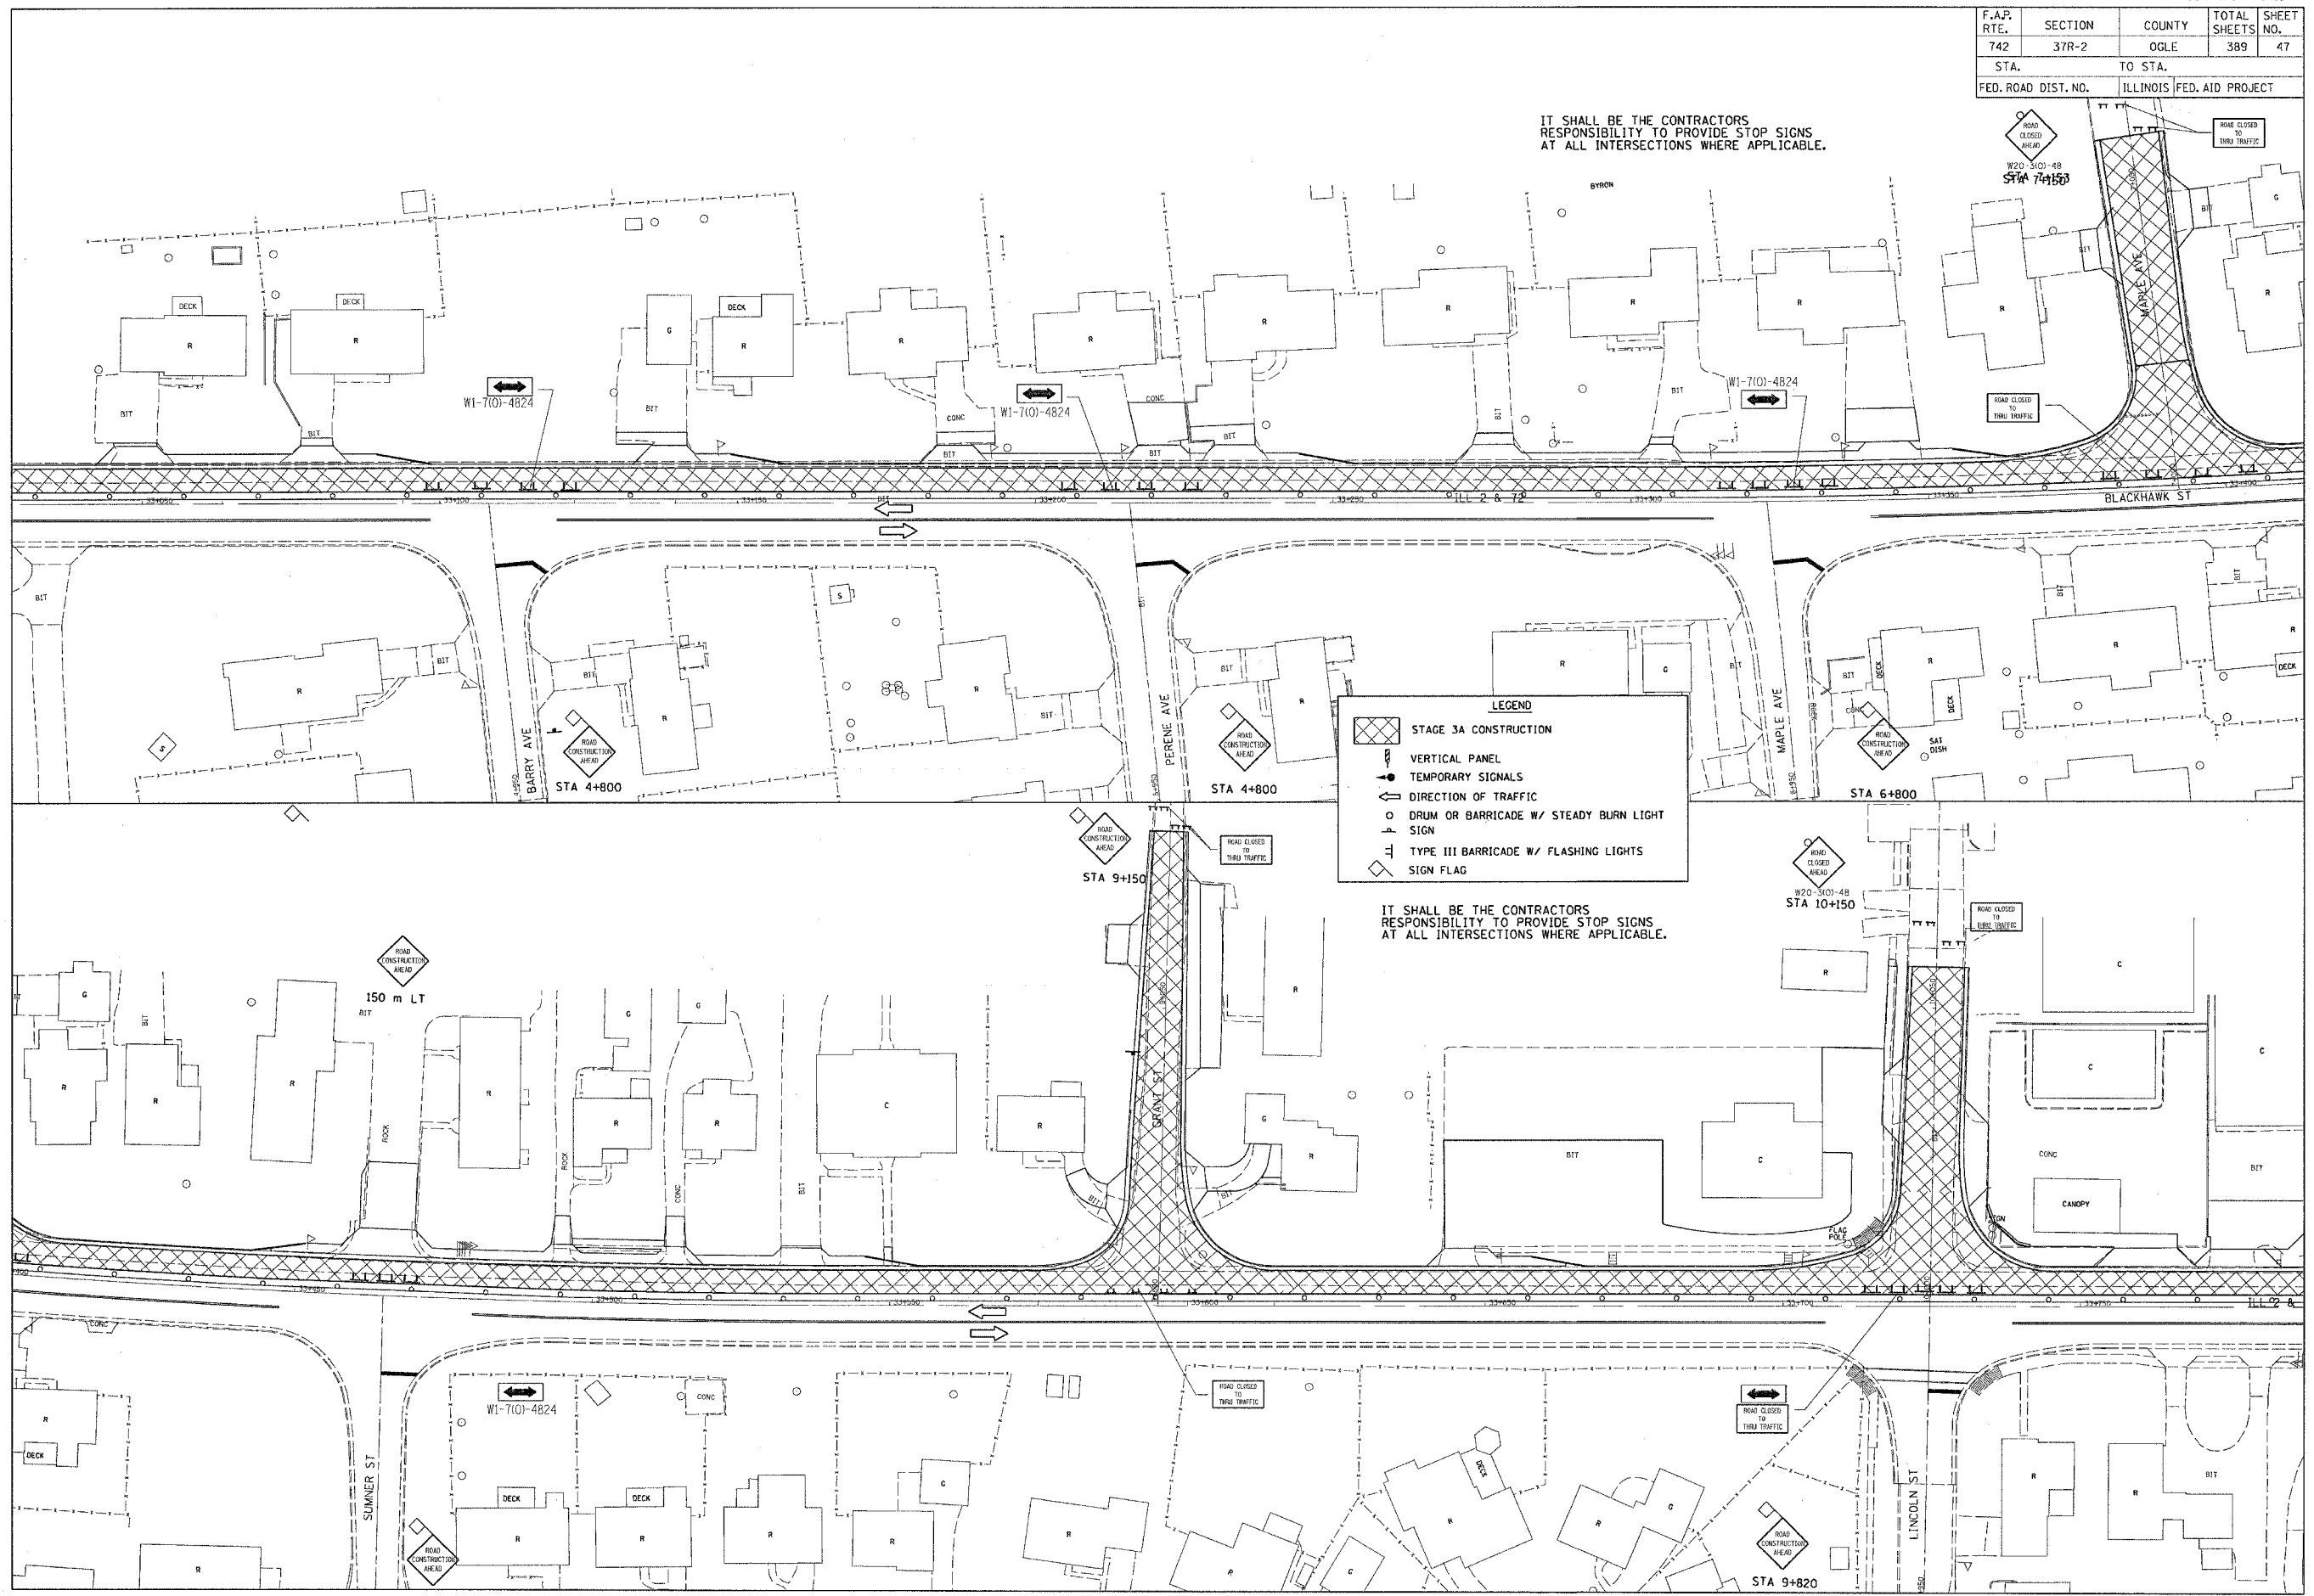

LEGEND

- STAGE 3A CONSTRUCTION
- VERTICAL PANEL
- TEMPORARY SIGNALS
- DIRECTION OF TRAFFIC
- DRUM OR BARRICADE W/ STEADY BURN LIGHT
- SIGN
- TYPE III BARRICADE W/ FLASHING LIGHTS
- SIGN FLAG

IT SHALL BE THE CONTRACTORS RESPONSIBILITY TO PROVIDE STOP SIGNS AT ALL INTERSECTIONS WHERE APPLICABLE.

Rev. Aug. 28, 05. 05.25.05. 2004
at:\projects\64157\64157R16\stage3a.dgn